
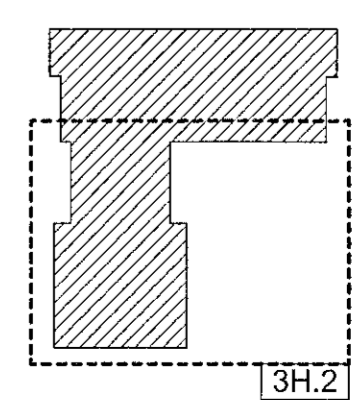
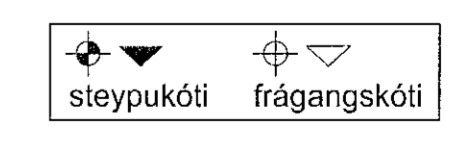


Reykjavík
19. jan. 2023
Ragnar A. Róbertsson

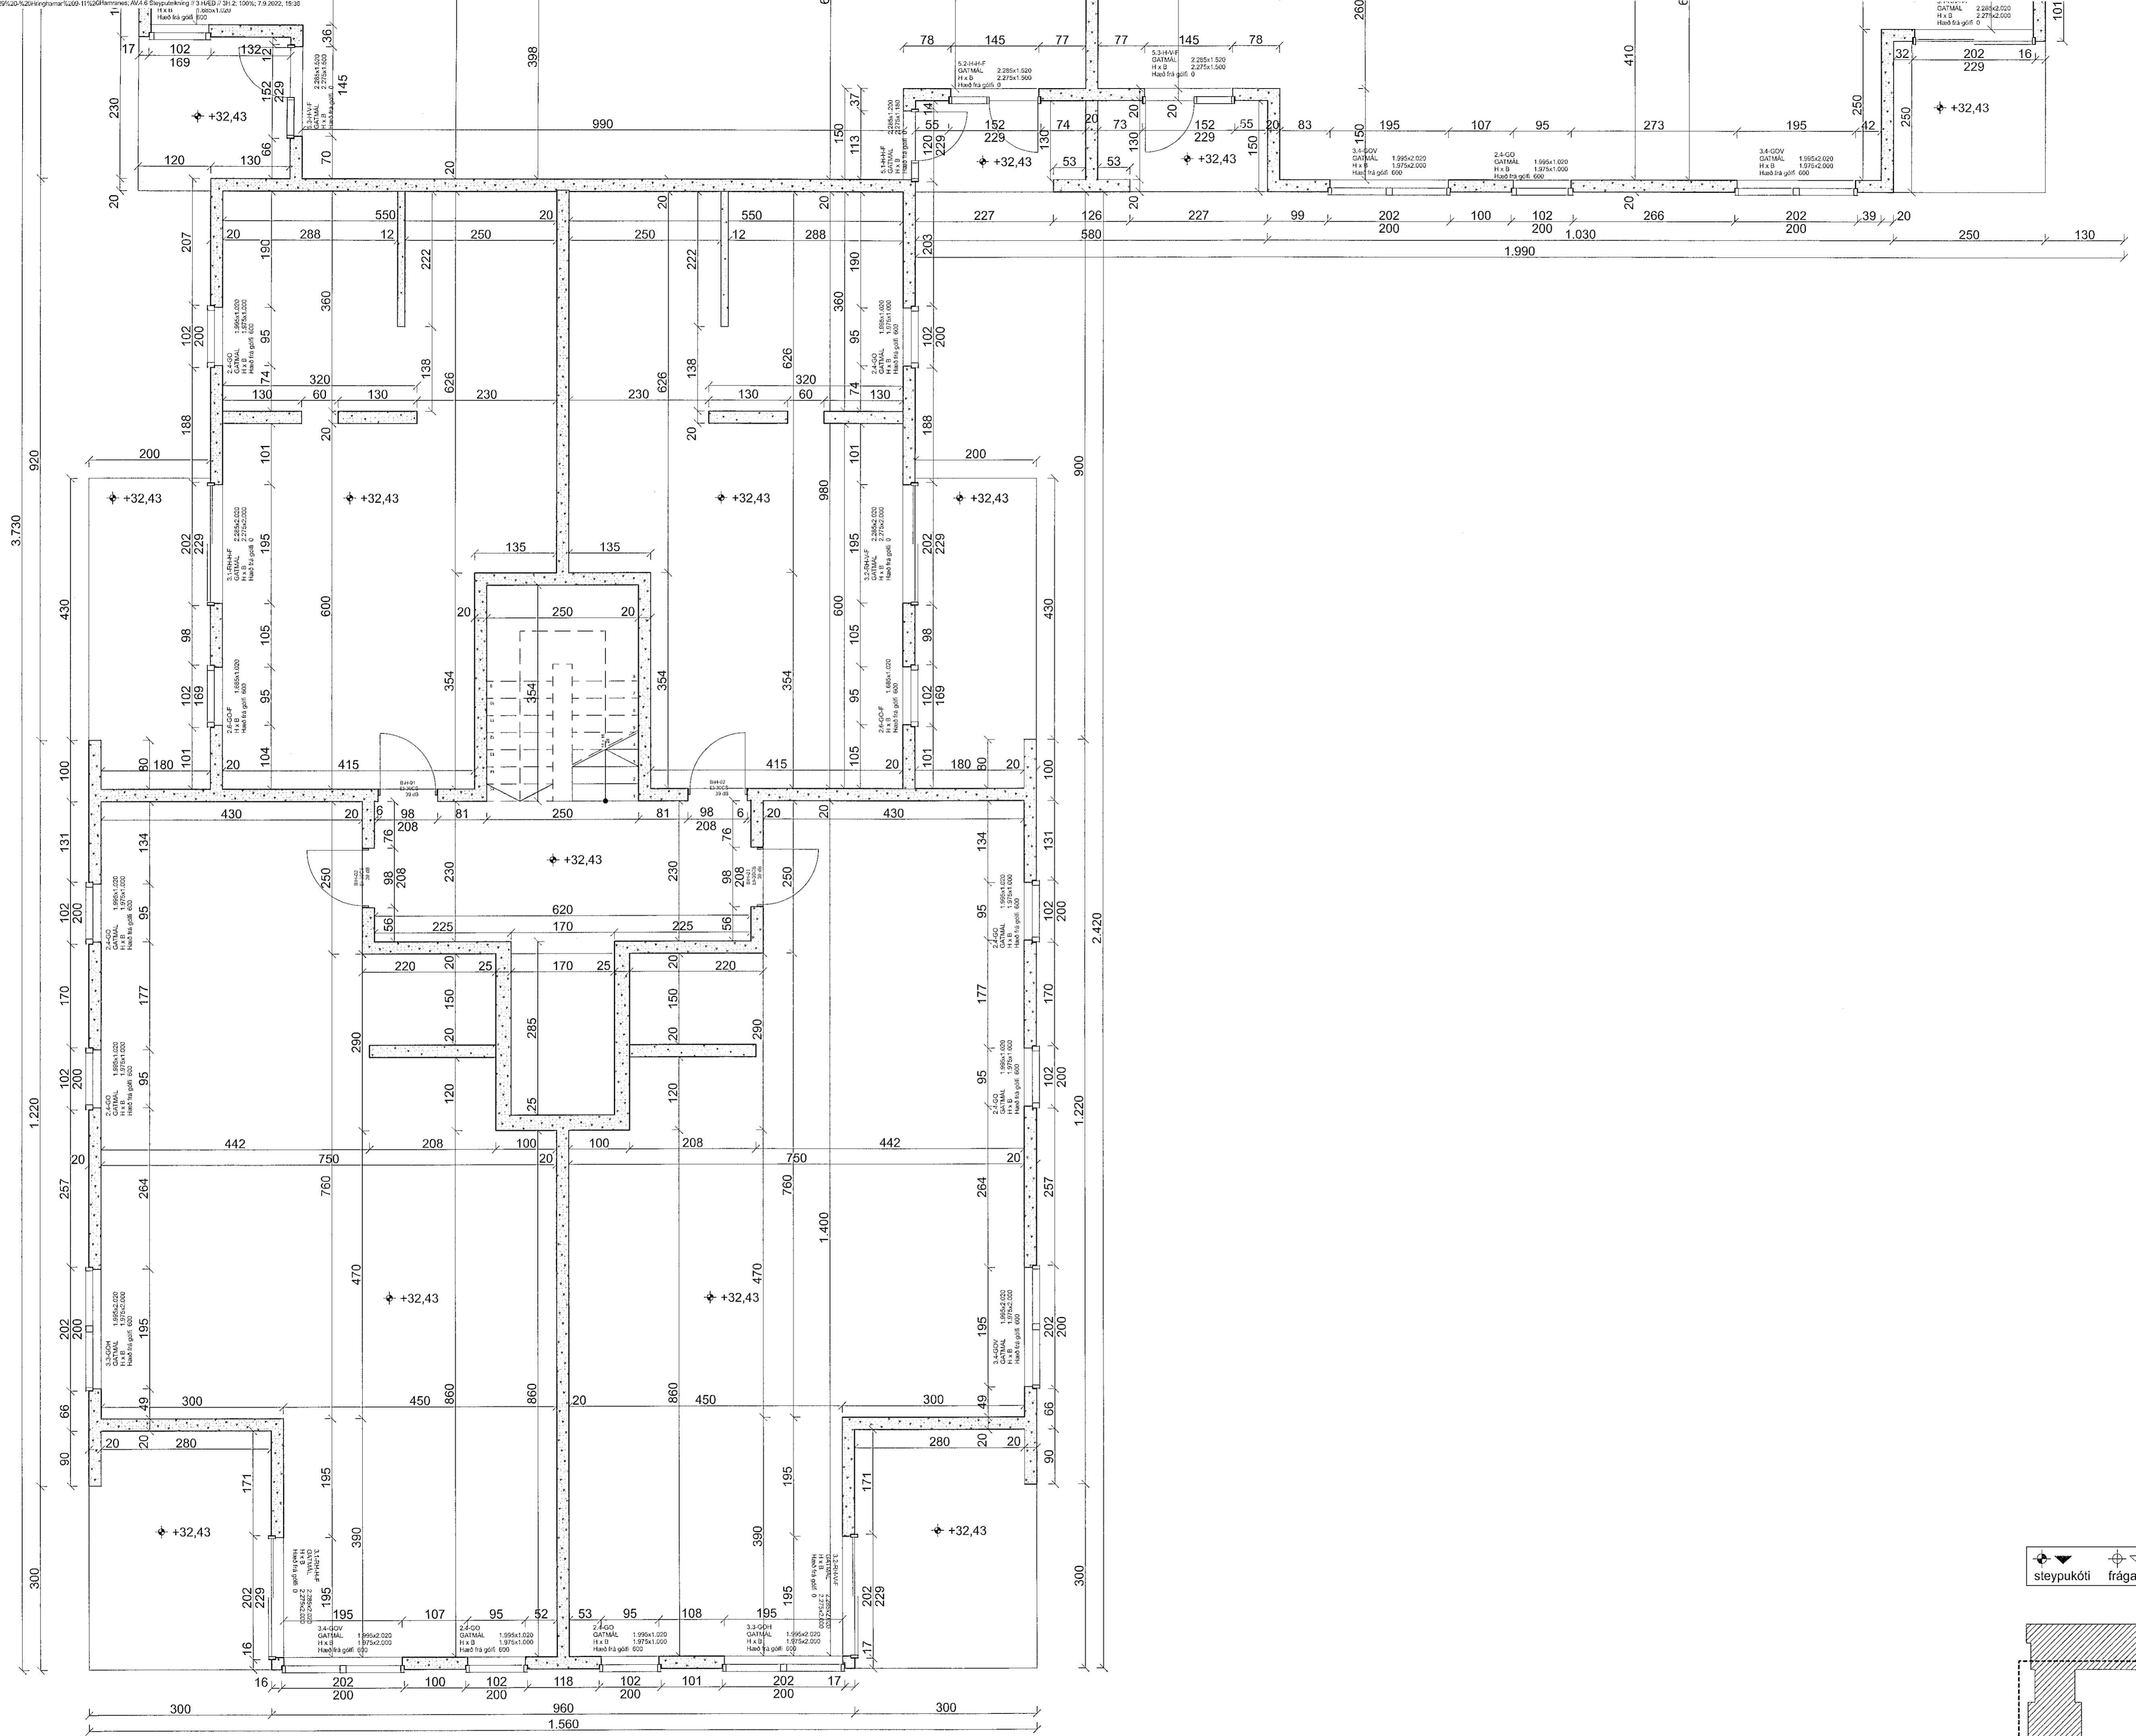

REV.	BREYTINGAR	dag.
Arkitektar		
Hringhamar 13-15		
Hafnarfjörður		
Steyputekning // 3.HÆD // 3H.2		
dag.	7.9.2022	
mlkv.	1:50	
teikn.	AB, AK, AK, AMK, JK	
verfr.	2201	

Of mál samgengt á staun. Hita skil sambær við hönnuð ef ósamgengt gæti.

Ragnar A. Róbertsson
Hafnarfjörður 13-15
P.O. Box 1000
101 Reykjavík
Sími: 592 2119
www.purark.is