
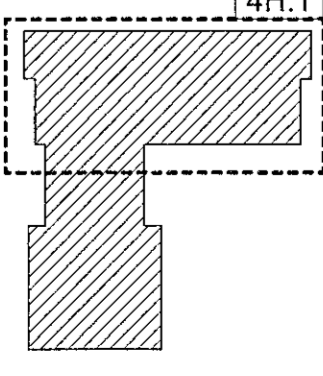
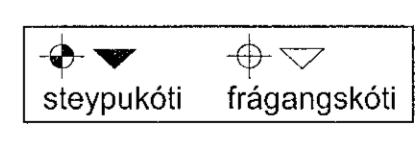


Sembyktun
19. jan. 2023

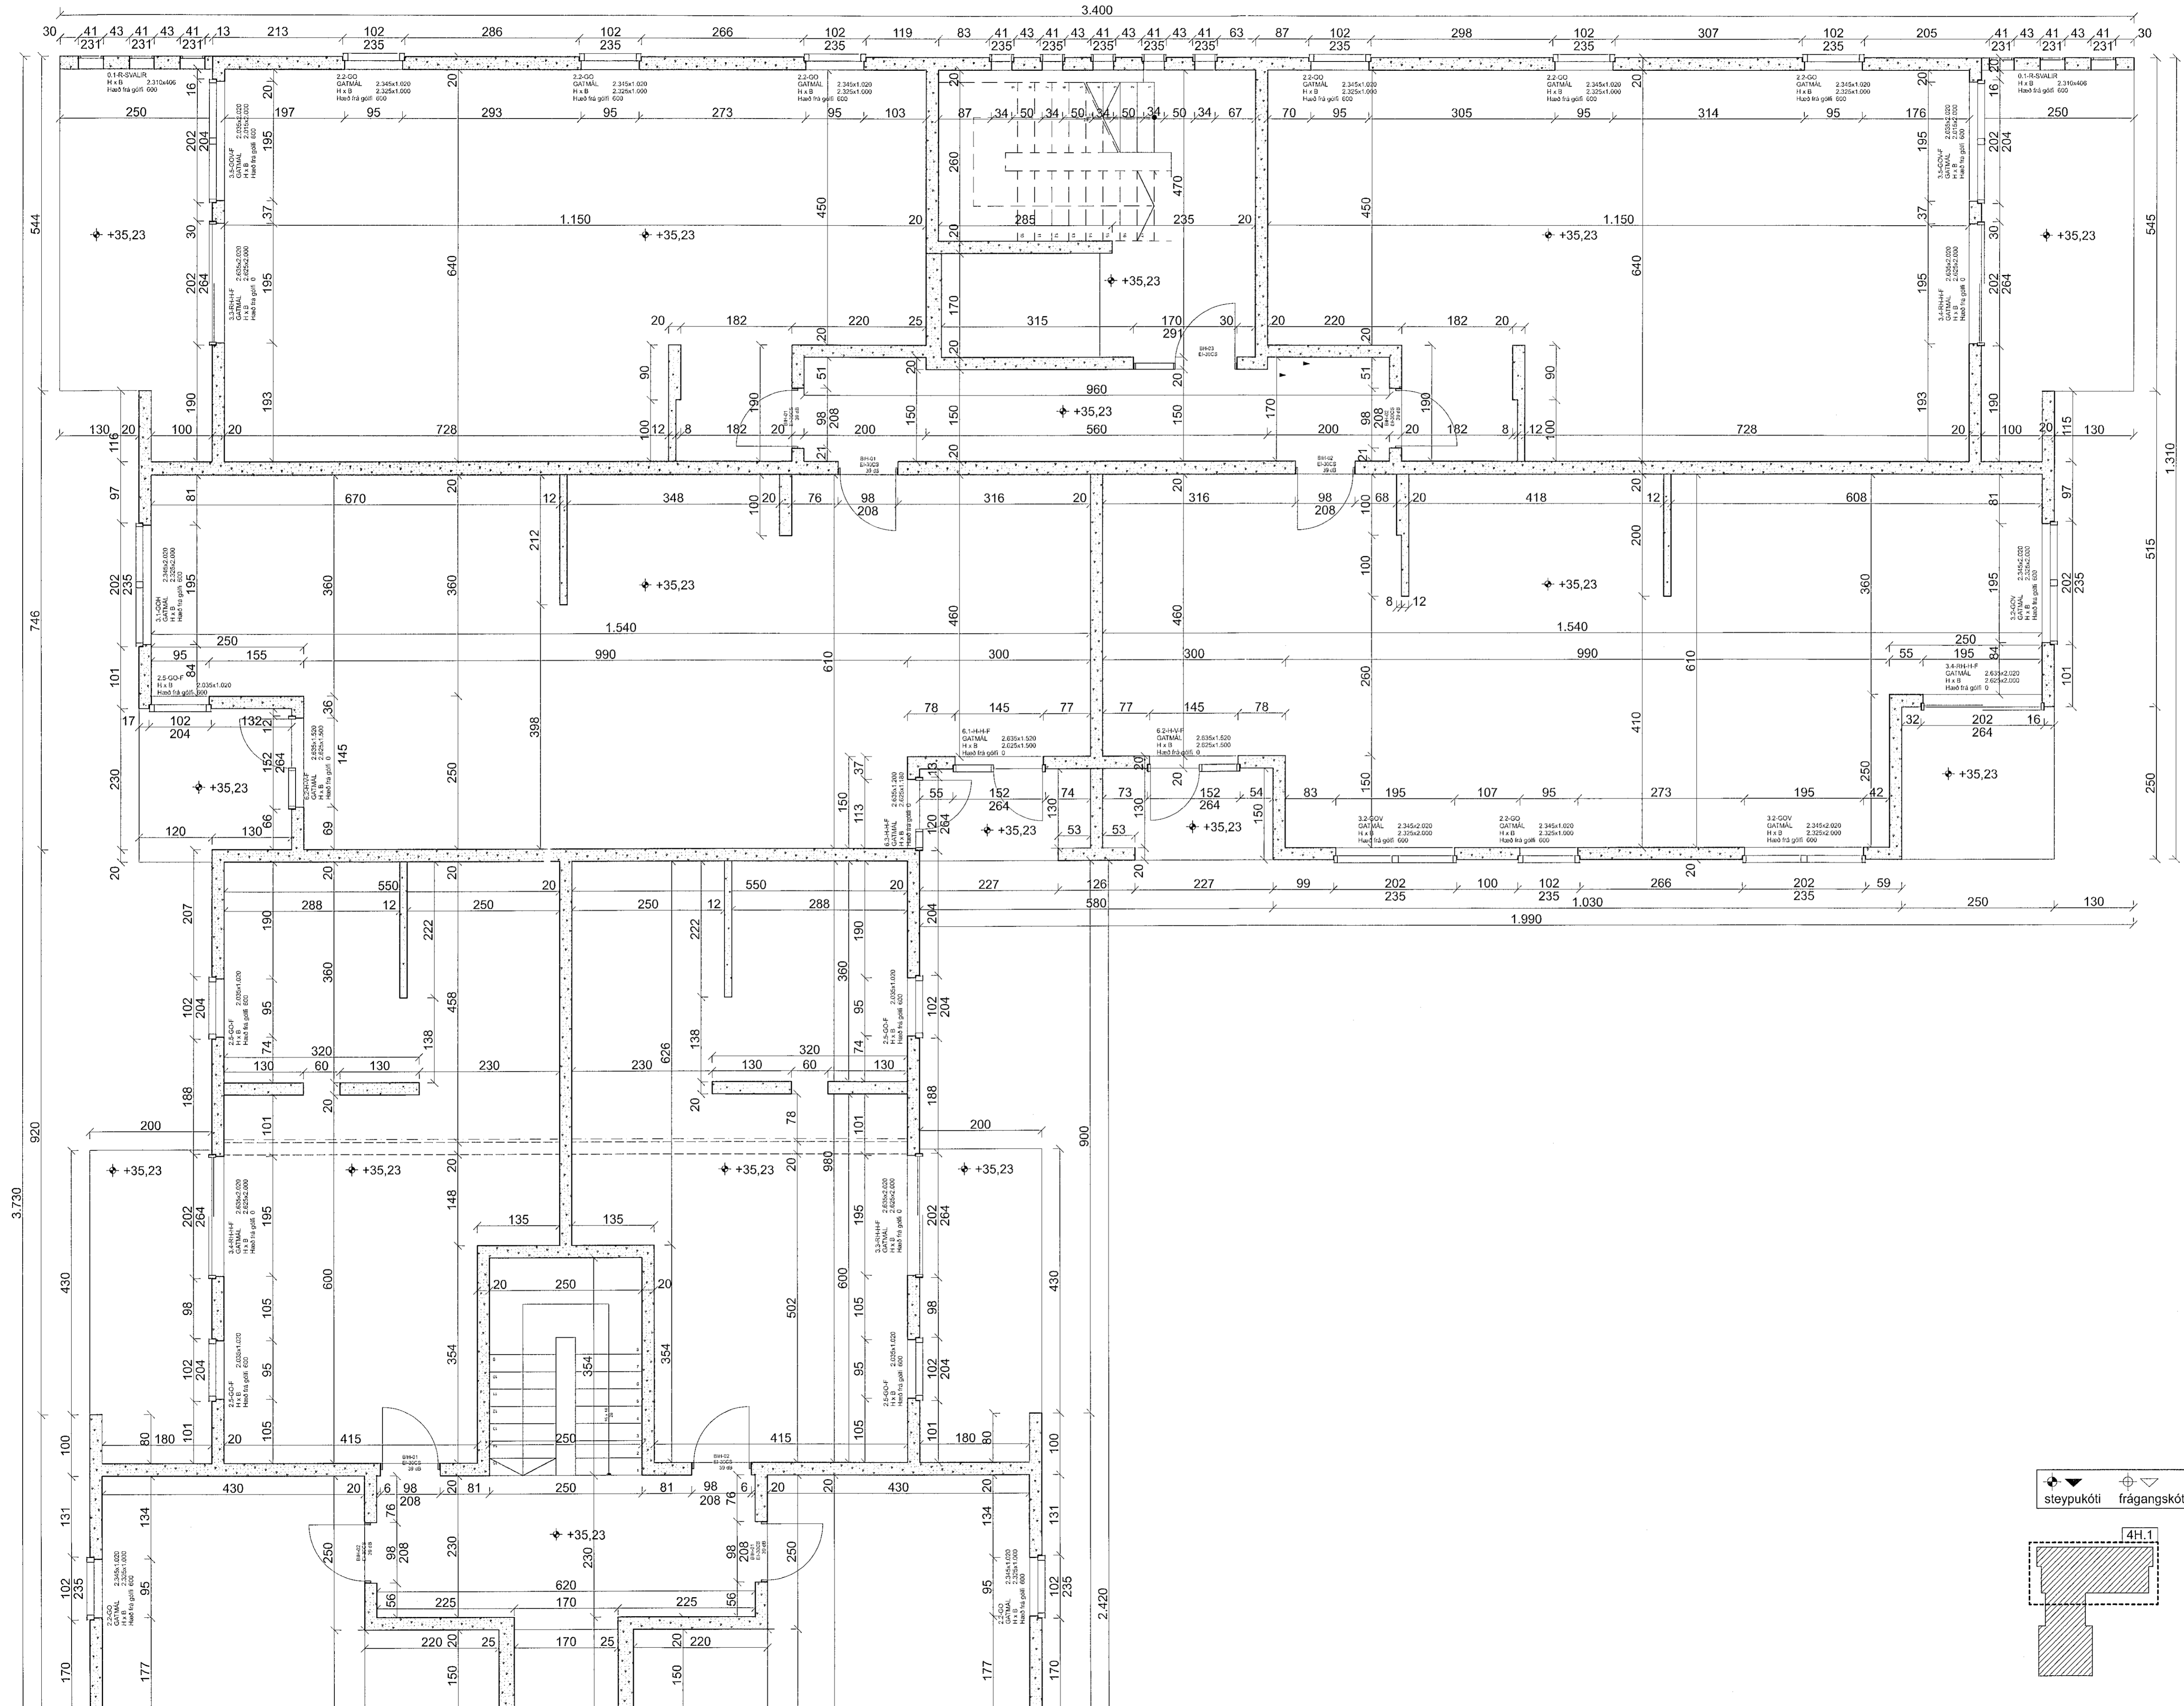

REV.	BREYTINGAR	dag.
+Arkitektar		
Hringmar 13-15 Hafnarfjörður		
Steyputeikning // 4.HÆD // 4H.1		
dag.	7.9.2022	
kv.	1:50	
teikn.	AR, AK, AK, AK, AK	
verkn.	2201	

Gótt samstarf og aðstoð. Fála starf samband við höfundar ef óþarfi er gætt.
 Höfundar: Ingóbjörgur Arnáksdóttir 000596-9389 Hljóðmyndun
 Páll Ingólfsson arkitekt 070999-5118 arkitektar.is
 Félagsnúmer 31 101 Reykjavík 562-5959 www.plusark.is