




Sambýkkt þann
19. jan. 2023
fr. Byggingurfaðnaans í Hafnarfirði
Róbert A. Róbertsson

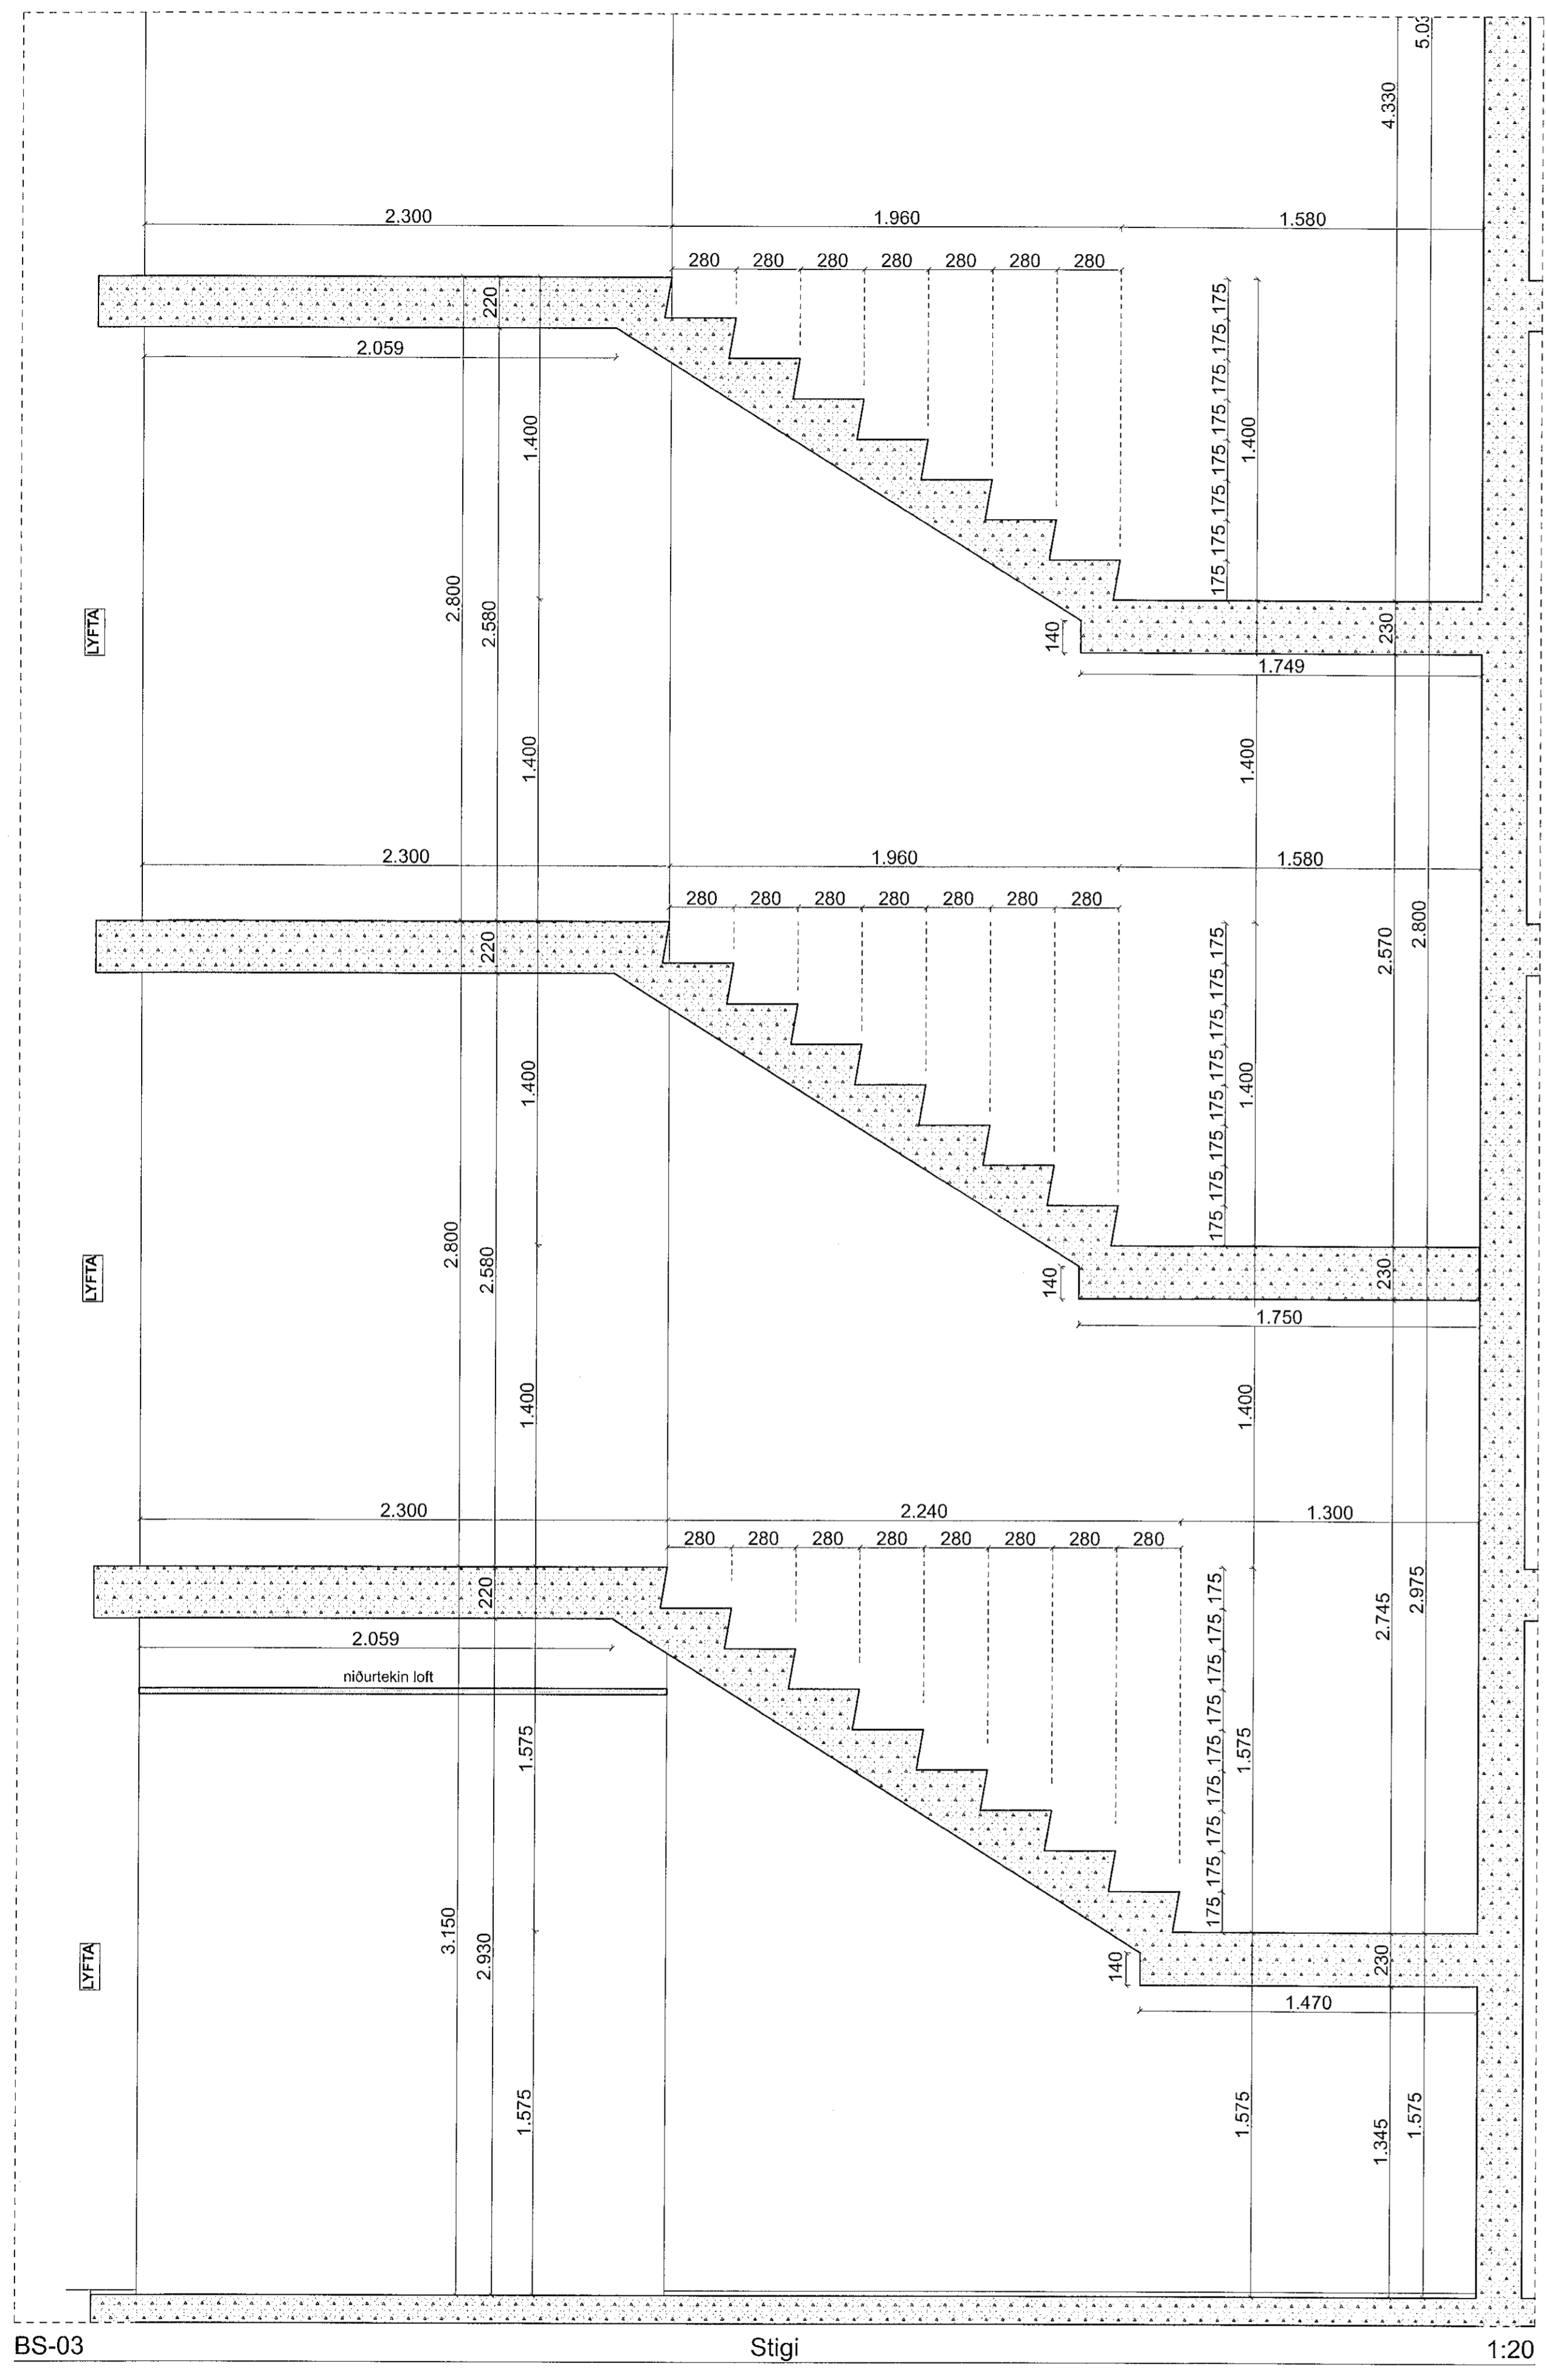


BS-03 Stigi 1:20

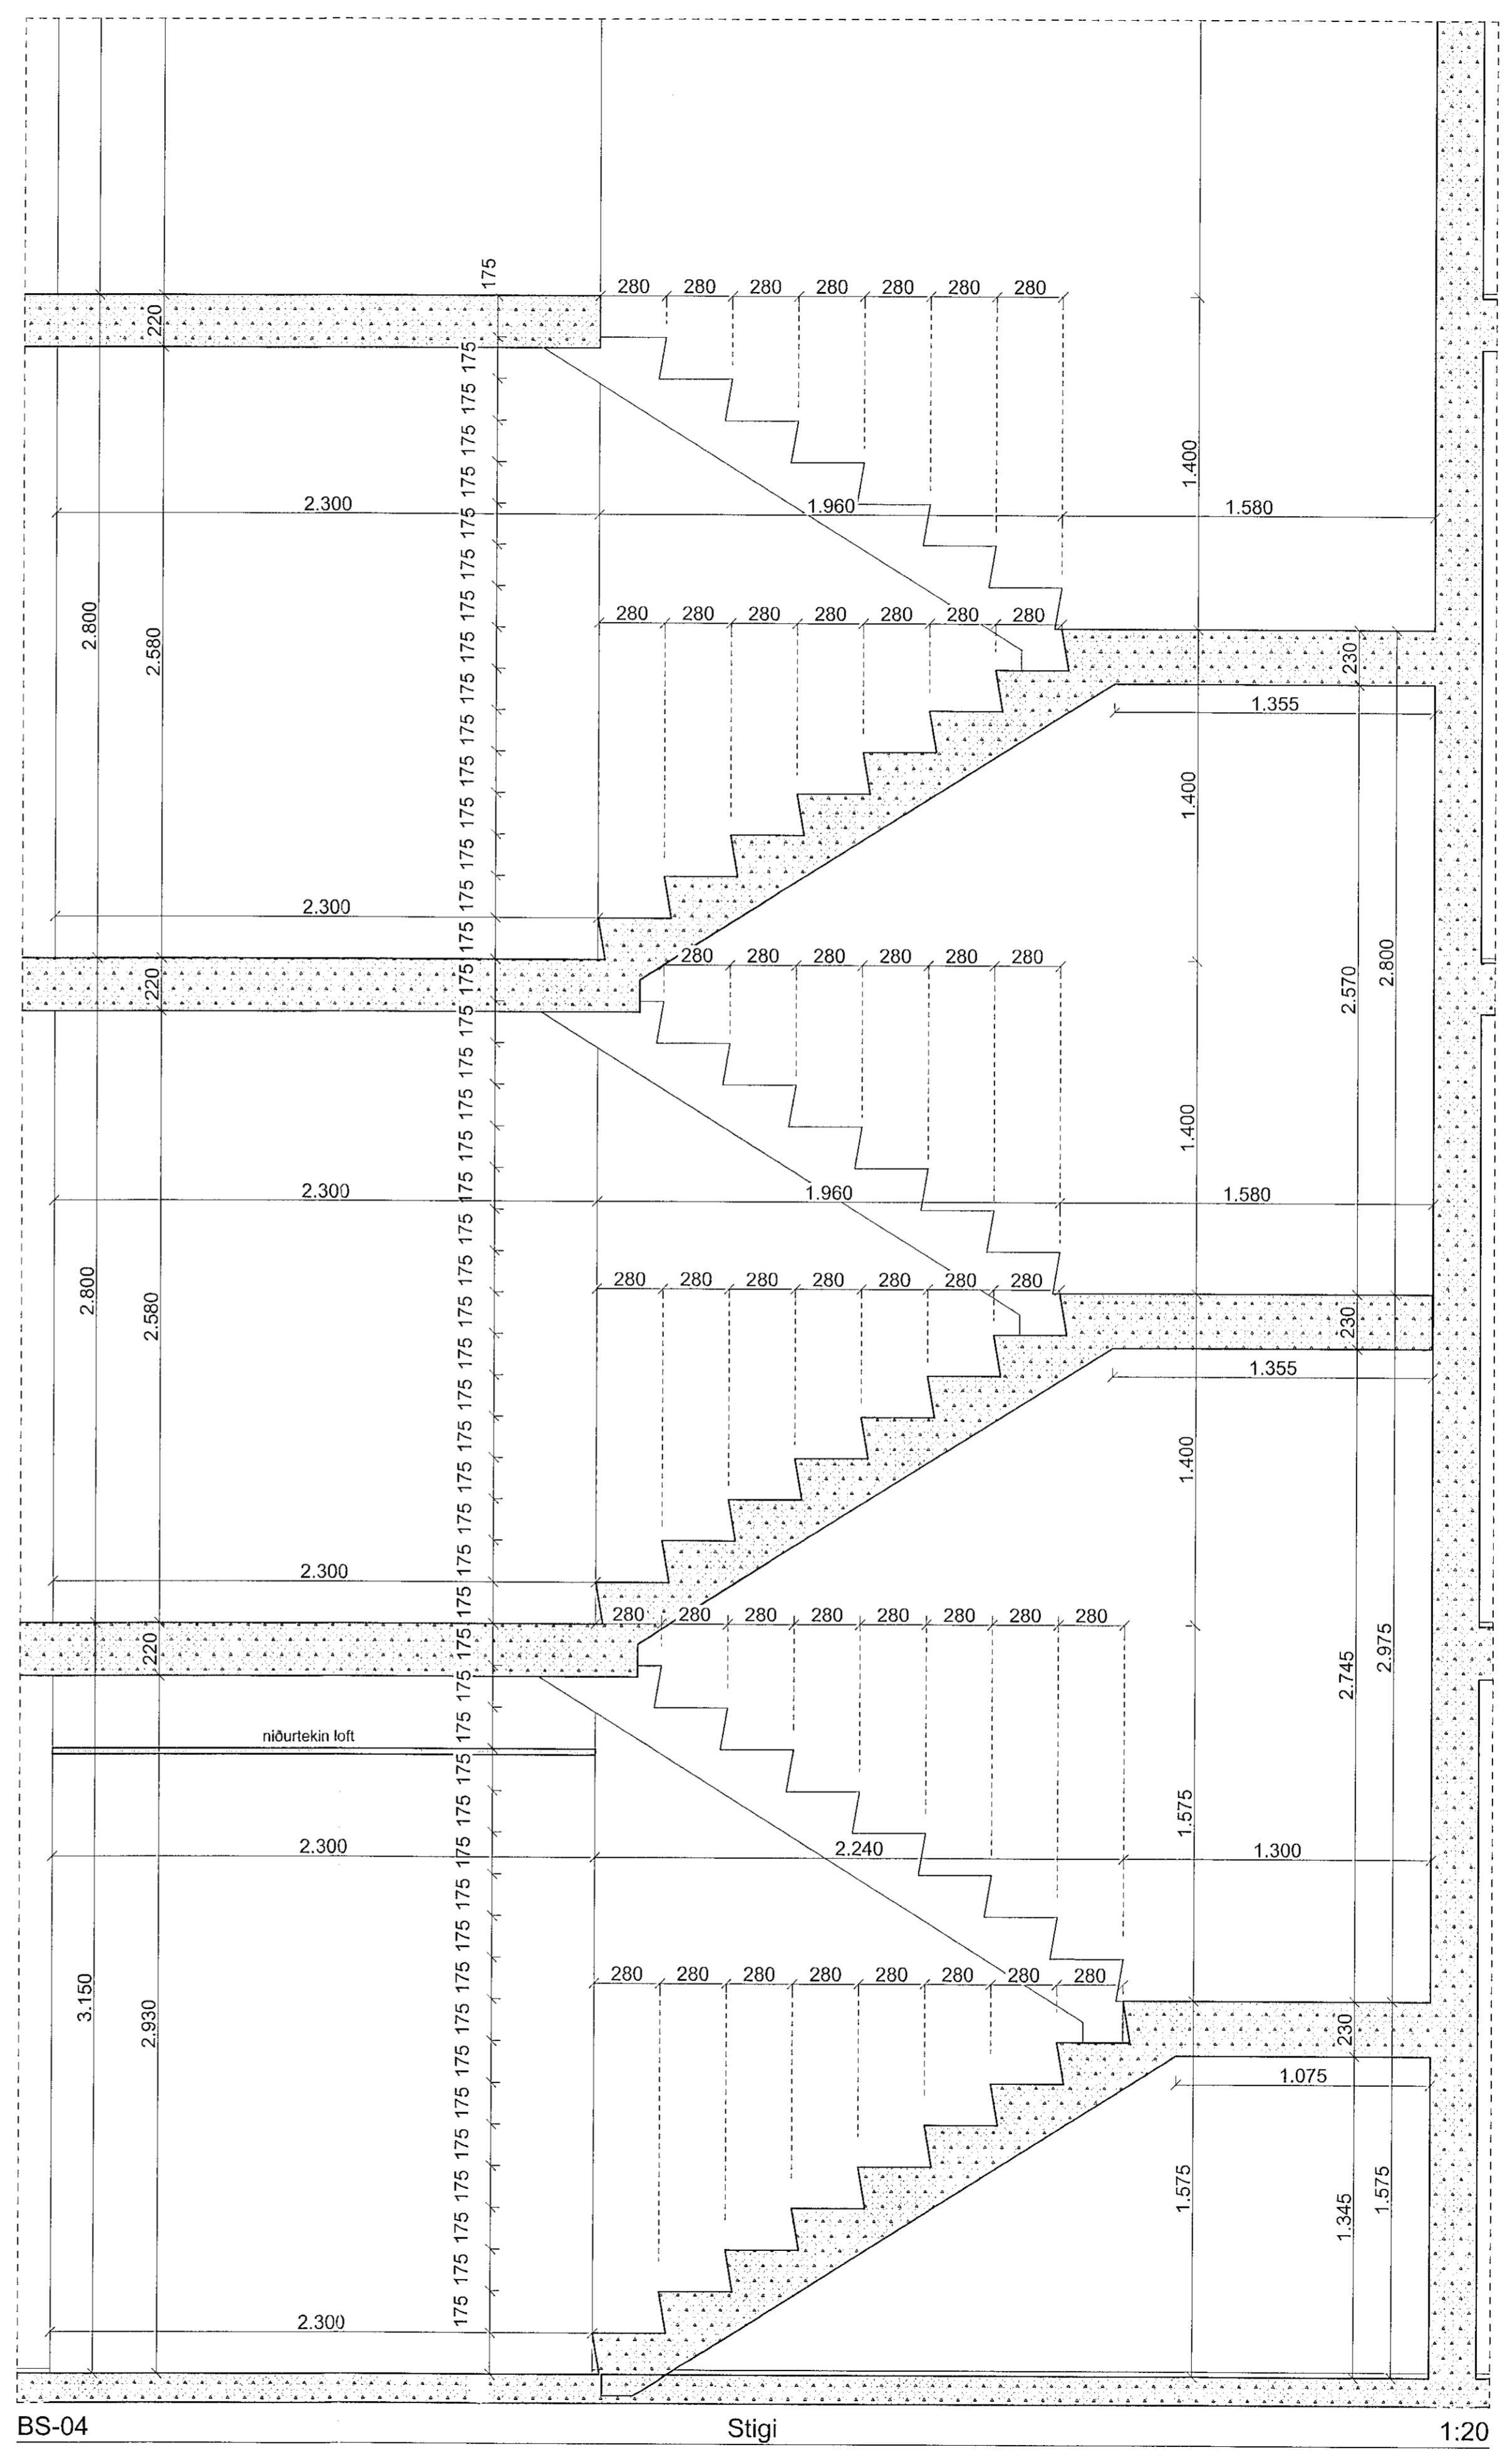

BS-04 Stigi 1:20

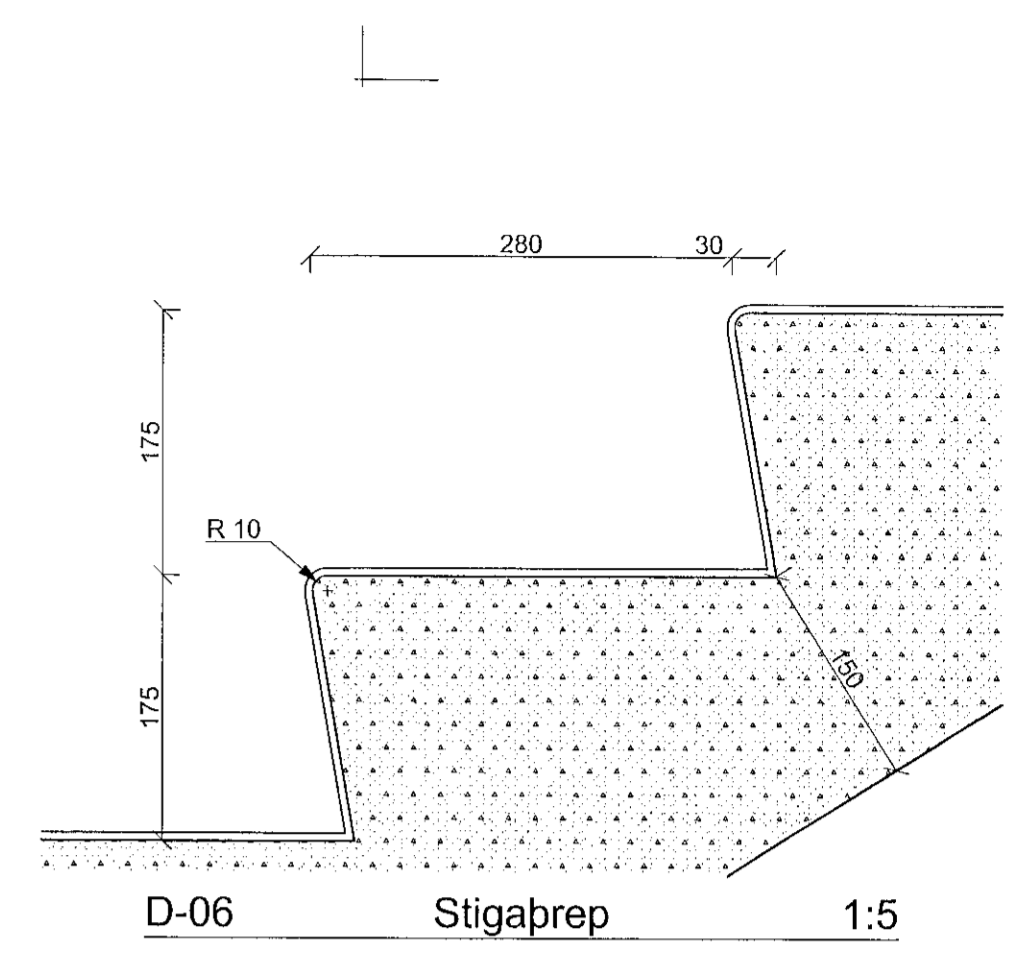


D-06 Stigabrep 1:5

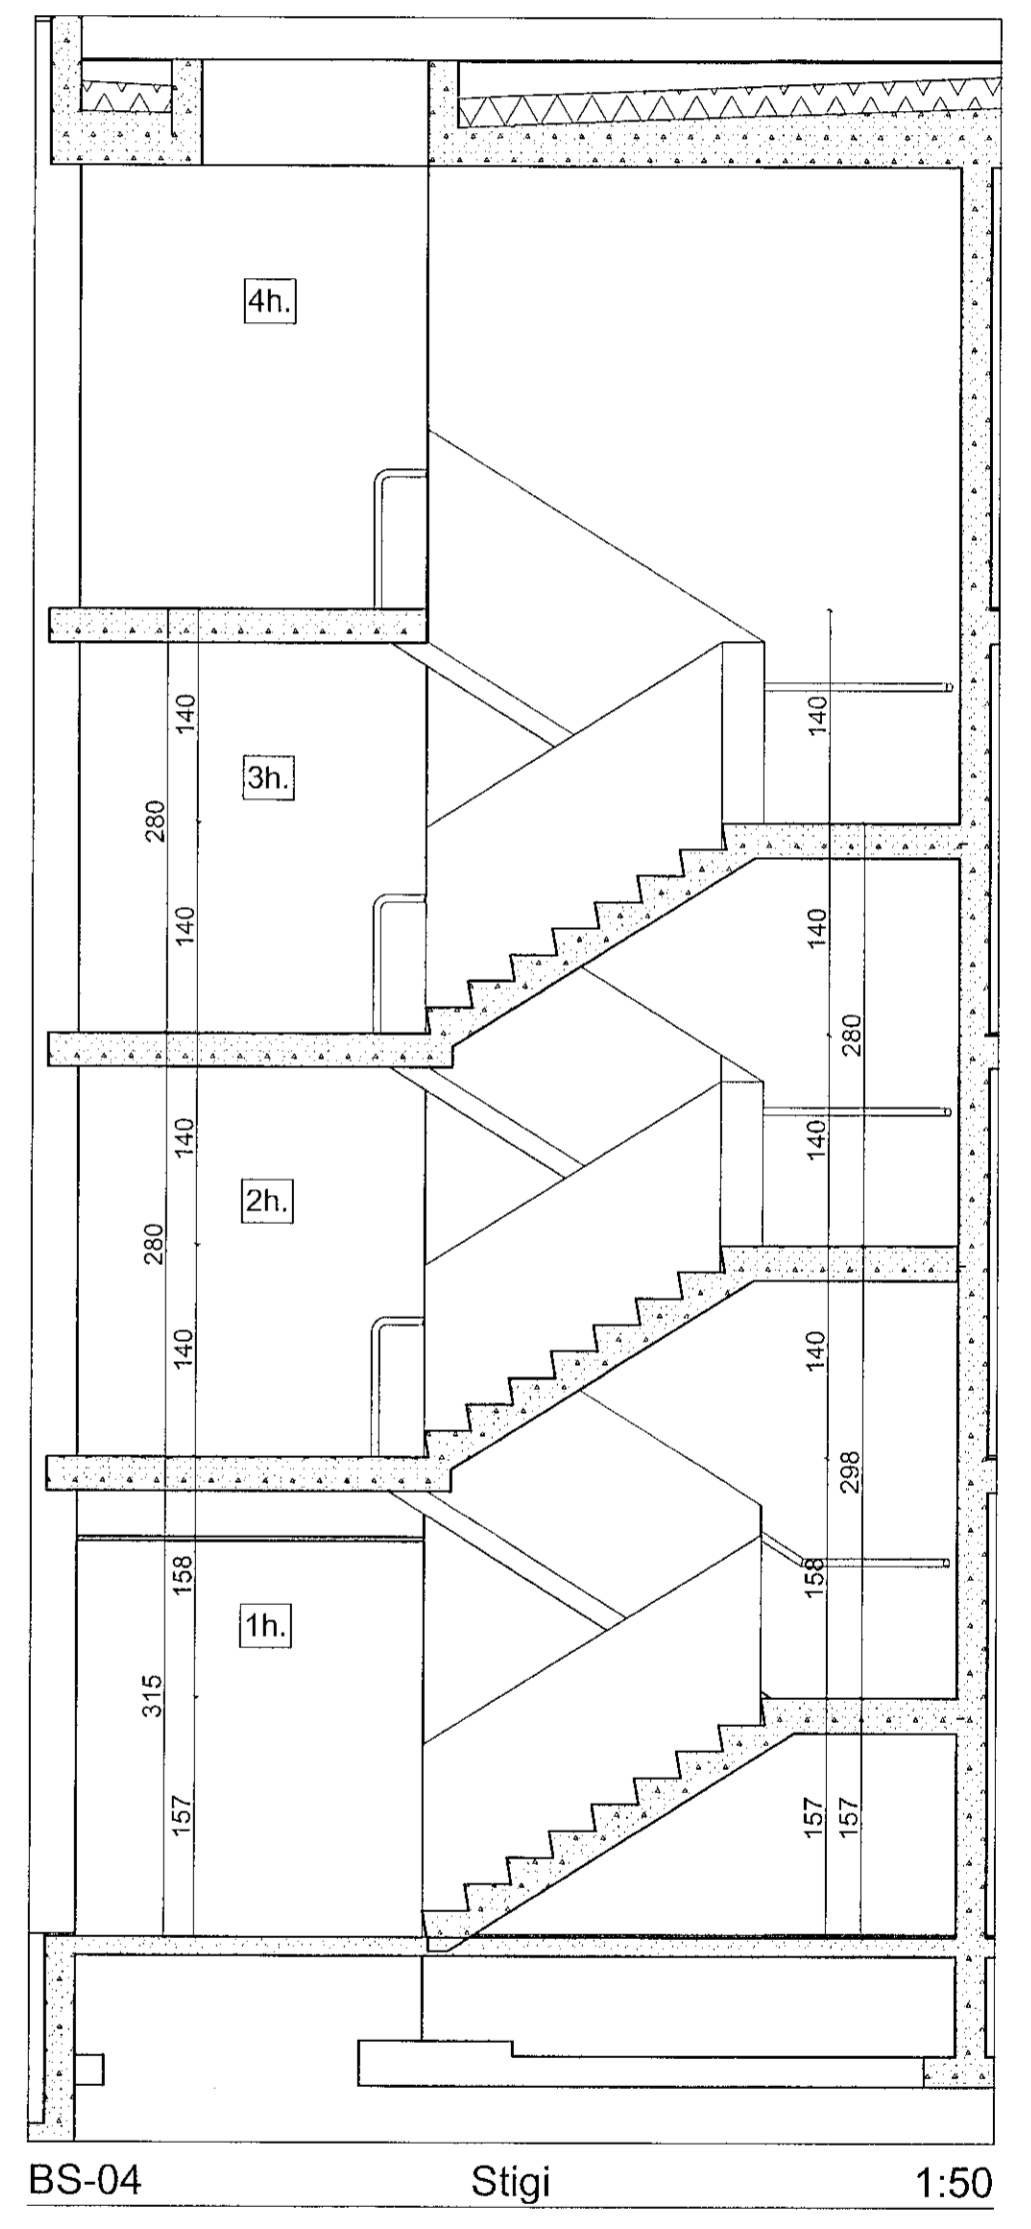

BS-04 Stigi 1:50

steypukóti frágangskóti

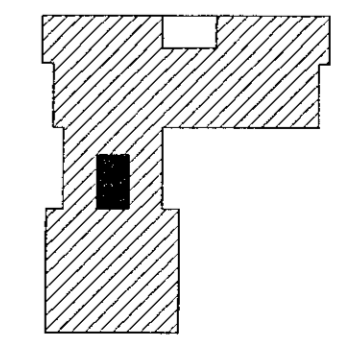

REV.	BREYTINGAR	dags.
		7.9.2022
		mkv. 1:5, 1:20, 1:50
		leikn. AV, AK, JK
		verknr. 2201

Ókinn samþráttur á staðnum. Fara úl á staðnum við höfuðskil og samþykka gæti.
Hafnarfjörður arkitekt 03056-3389 hi@pluark.is
Páll Hjaltason arkitekt 070552-2119 ph@pluark.is
FASKÍÐ 31 101 Fyrirgjafi 562-9959 www.pluark.is

TERMING E4 AF 56
AV.8.4