




ÚTLIT AUSTUR  
1:100

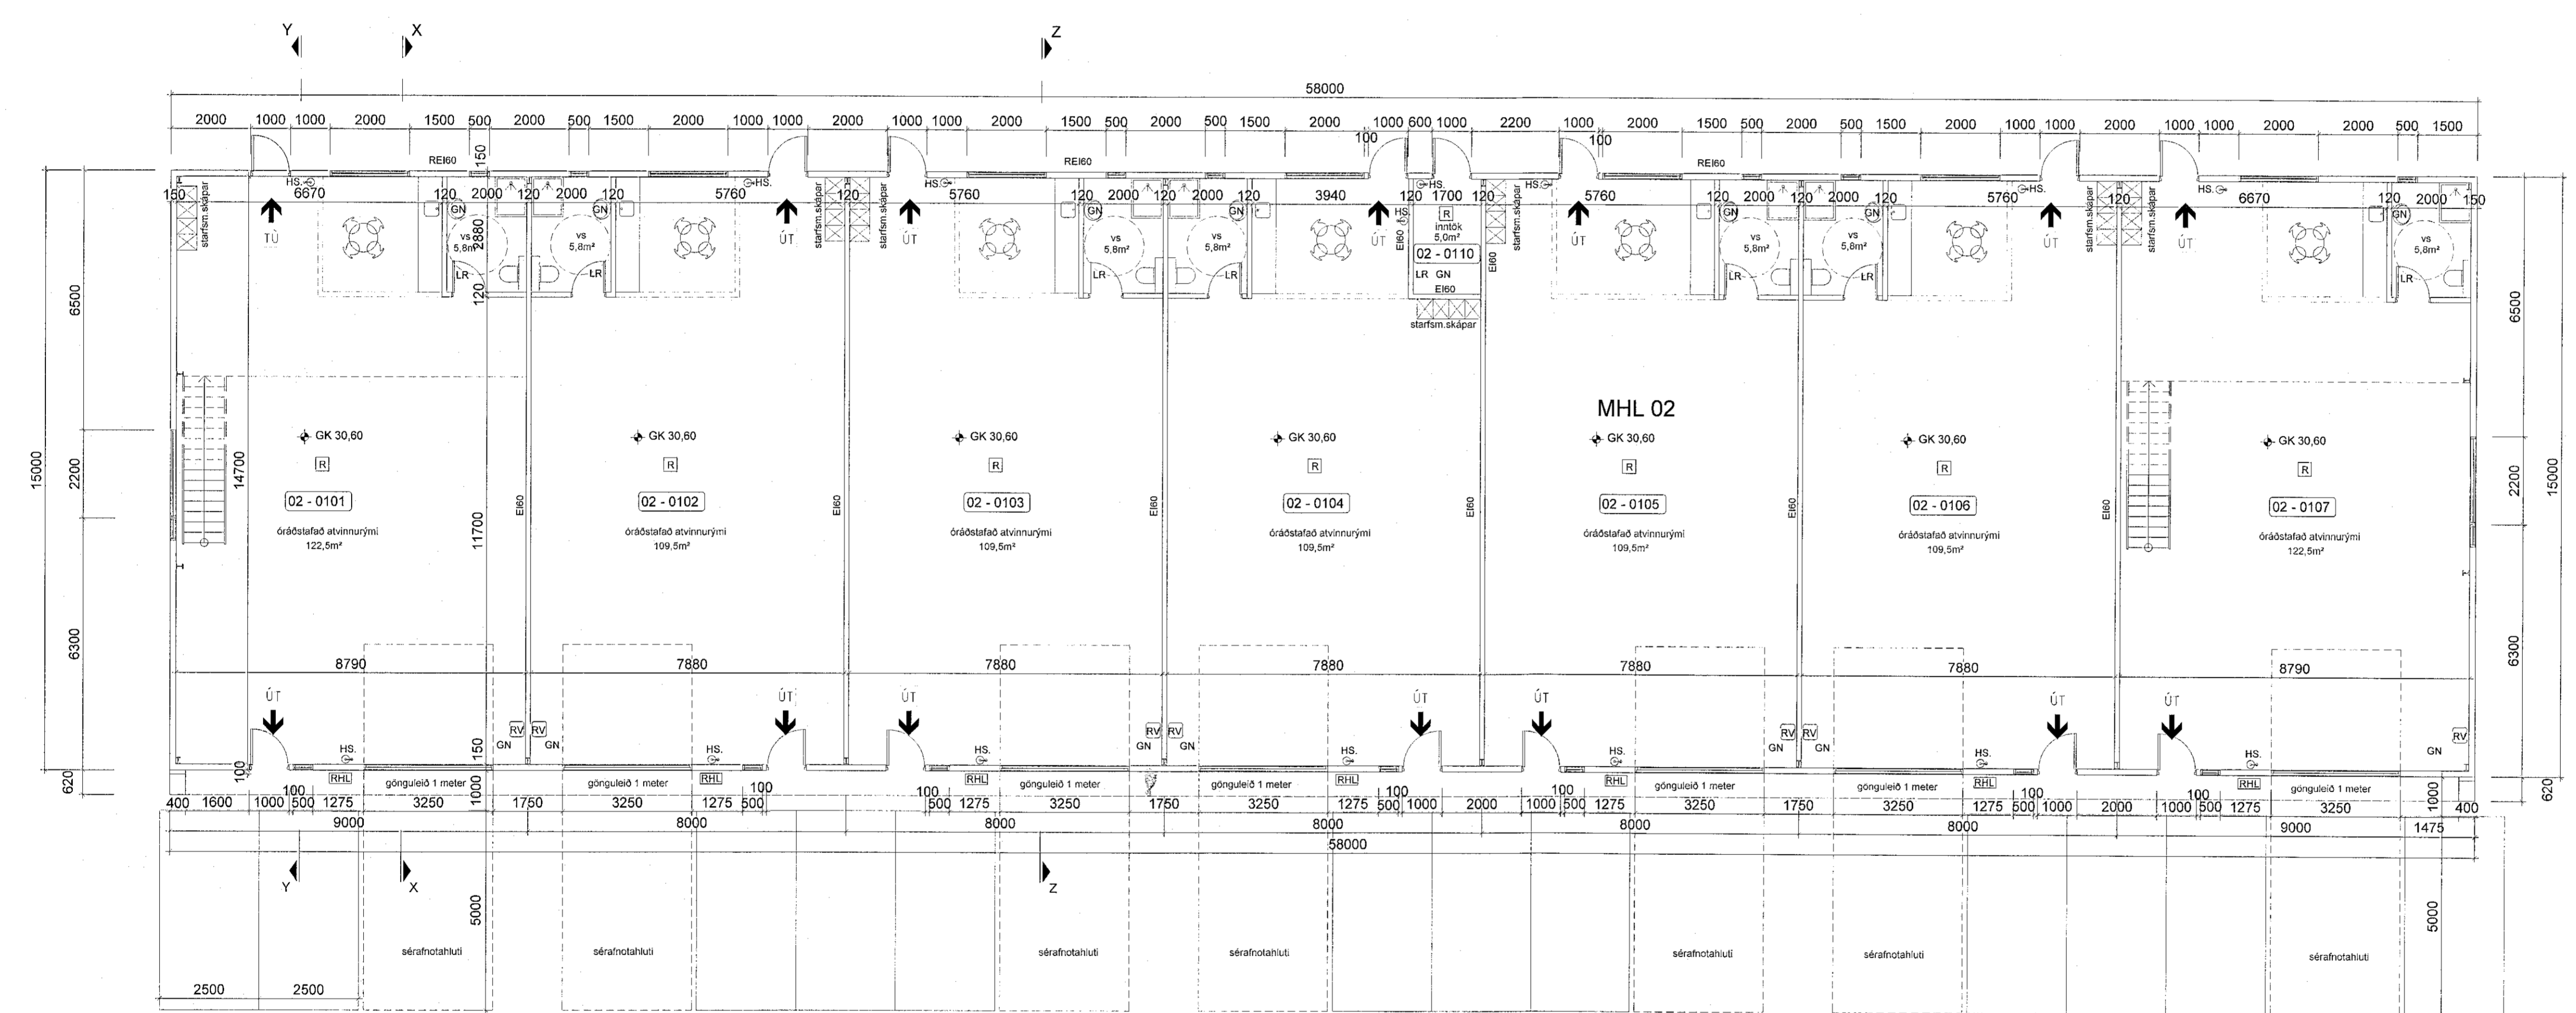

GRUNNMYND  
1:100

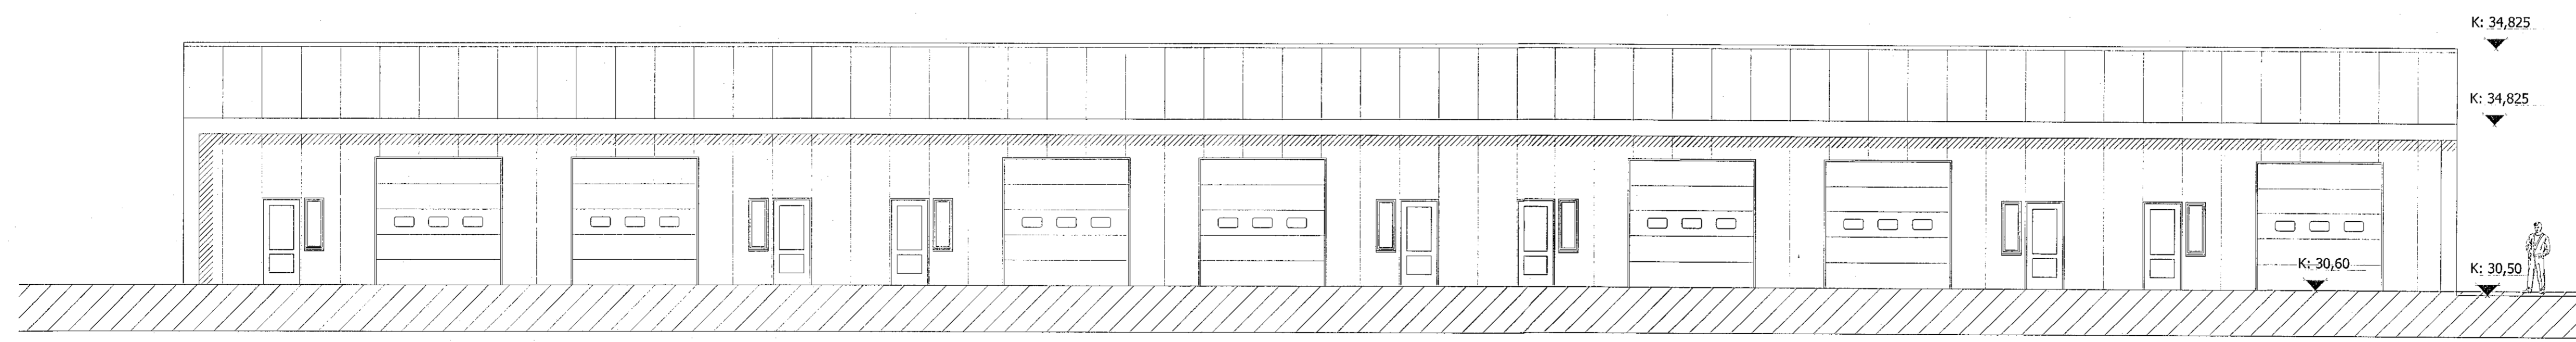

ÚTLIT VESTUR  
1:100

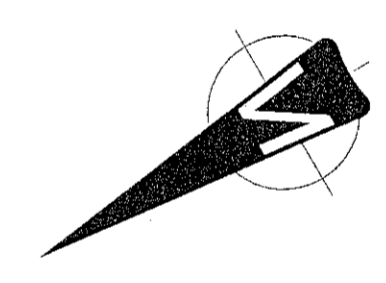

SHS  
01. feb. 2023

BRUNÁHÖNNUN  
20  
Date: 2023-01-27  
12:36Z

BREYTINGAR	NR.	DAGS.	BREYTING	SB.
	01	07.01.2023	bætt við geymskúffum	
	02	07.01.2023	brunamerkingar teknar af sorpgæmslu	
	03	07.01.2023	numerskerfi teiknings breytt	

K.J. ARK. sif  
650319-0300  
TEL: 899-3234  
E-MAIL: kjaratan@khonnun.is  
E-MAIL: jon@khonnun.is

HÖNNUN - SKIPULAG - RÁÐGJÖF  
KJARTAN RAUFNSSON FJELDISA 270366-3639  
JÓN M. HALLDÓRSSON BYGGINGAFR. 091162-3609

VERK  
BORGAEHELLA 7 - MHL 02  
HAFNARFJÖRÐUR  
TEKNING  
GRUNNMYND OG ÚTLIT

KIARBI  
1:100 A1

DAGS.  
03.08.2021  
TEIKNAD AF  
KR, JMH

TEKNING NR.

10-06