



ÚTLIT VESTUR 1:100

Sambýkkt bann  
01. FEB. 2023  
Byggingarritun og teikning  
Hildur Þynnarsdóttir

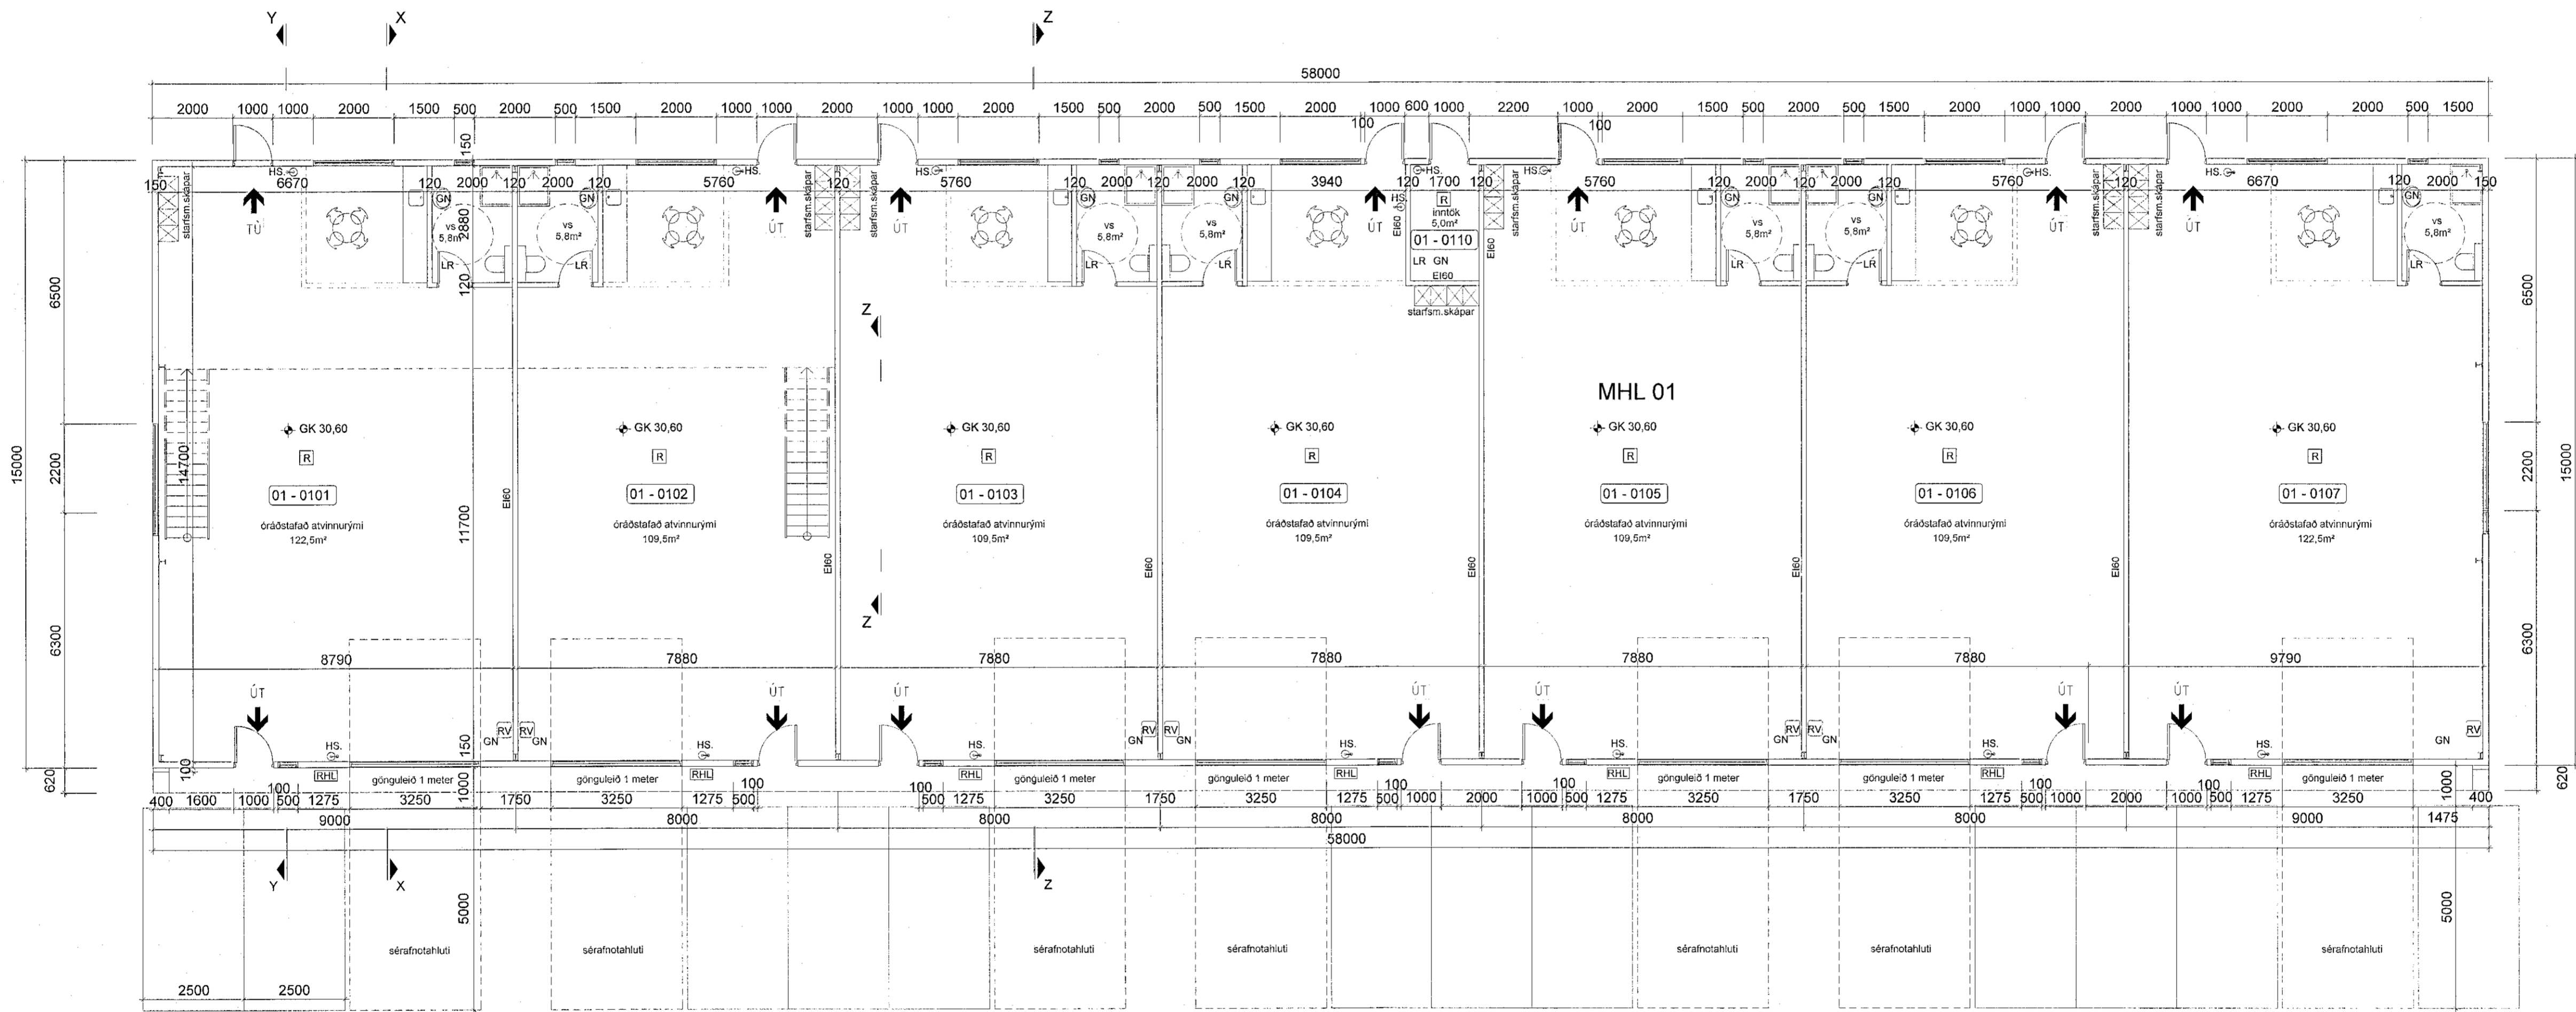

GRUNNMYND 1:100

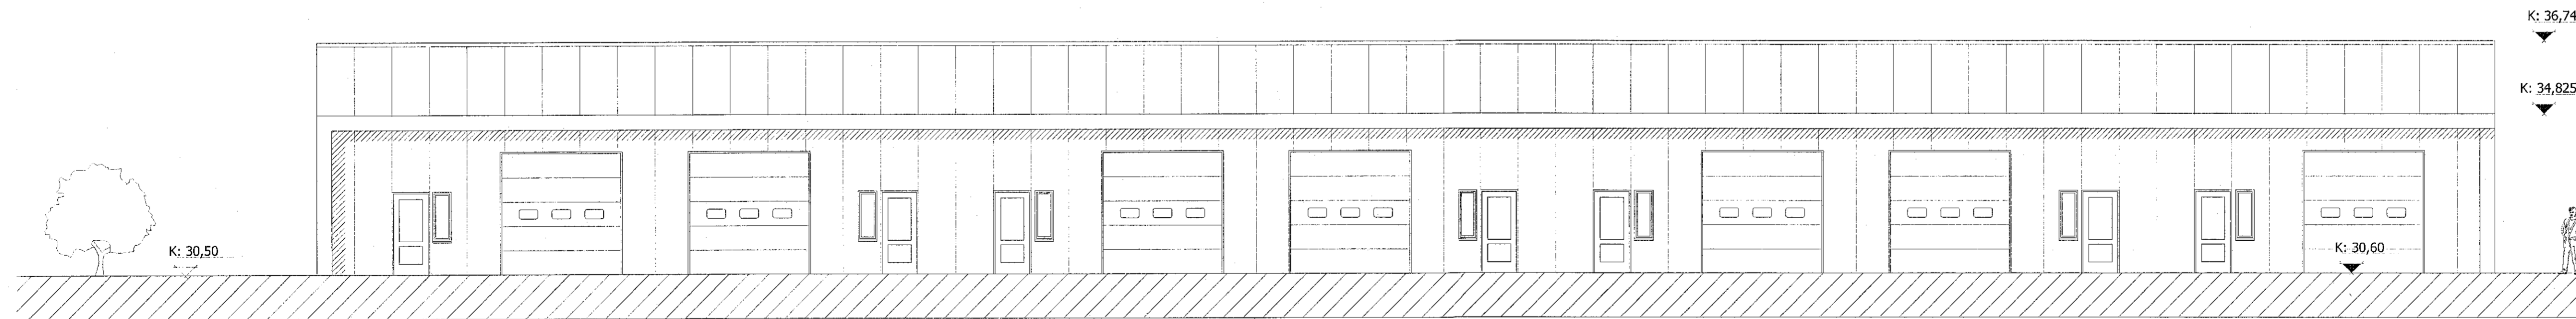

ÚTLIT AUSTUR 1:100

SHS  
01. feb. 2023

Digitally signed by  
Guðrún H. Þorvaldsson  
DN: cn=Guðrún H. Þorvaldsson,  
o=SHS, ou=SHS, email=gu@shs.is  
Reason: I have reviewed  
the document.  
Date: 2023.01.27  
13:32

BREYTINGAR	NR.	DAGS.	BREYTING	SÞ.
	01	07.01.2023	bætt við geymskúlfottum	
	02	07.01.2023	brunamerkingar teknar af sorpgömslu	
	03	07.01.2023	númerakerfi teikninga breytt	

K: 36,74  
K: 34,825

K.J. ARK. sif 650319-0360  
TEL: 999-3234  
E-MAIL: hjartan@honnun.is  
E-MAIL: jon@honnun.is

HÖNNUN - SKIPULAG - RÆGJÖF  
KJARTAN RANFSSON FÍLÍÐSA 27085-3539  
JÓN M. HALLDÓRSSON BYGGINGAÐR. 091162-3509

VERK: BORGARHELLA 7 - MHL 01  
HAFNARFJÖRÐUR

TEIKNING  
GRUNNMYND OG ÚTLIT

KVARÐI  
1:100 A1

DAGS.  
03.08.2021  
TEIKNAD AF  
KR, JMH

TEIKNING NR.  
10-02