
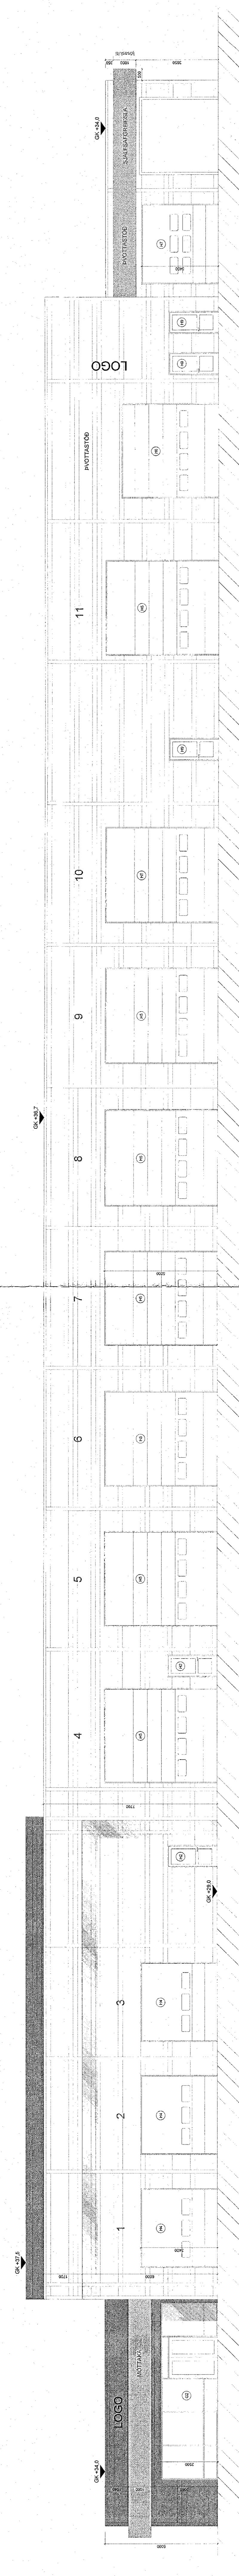


ÚTLIT SUÐUR 1:50

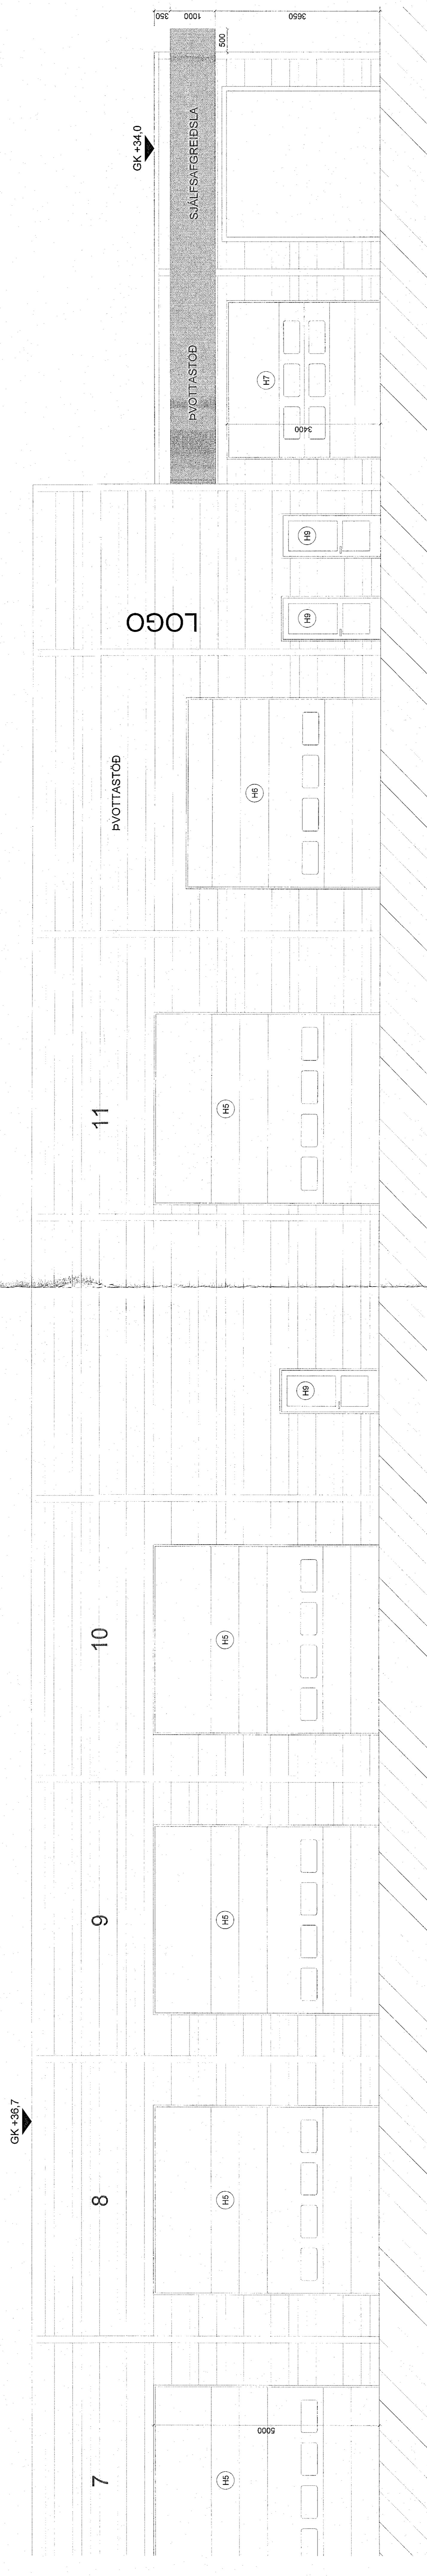

K.J. ARK. SF

TEL: 6624500  
6624524  
E-MAIL: kjar@kjar.is  
E-MAIL: p@kjar.is

HÖNNUN - SKIPULAG - RÁÐGJÖF  
KONSTRUKTÍV - TILBOD - TILVÍS  
220808000  
04100000

VEF: *Deiðhóll*  
VEF: HANDELIA 1 - NHJ.02  
FARNAFF-ÖRÐUR

TEIÐING  
ÚTLIT SUÐUR  
VERKFERINGAR  
KVAÐI 1:50, 1:100, A0

DATE: 08.12.2022  
TIME: 10:00  
KR. 0/1/1

MÁL A HUGIST Á STADNUM AÐUR  
EN FRANKVEND HEFST