

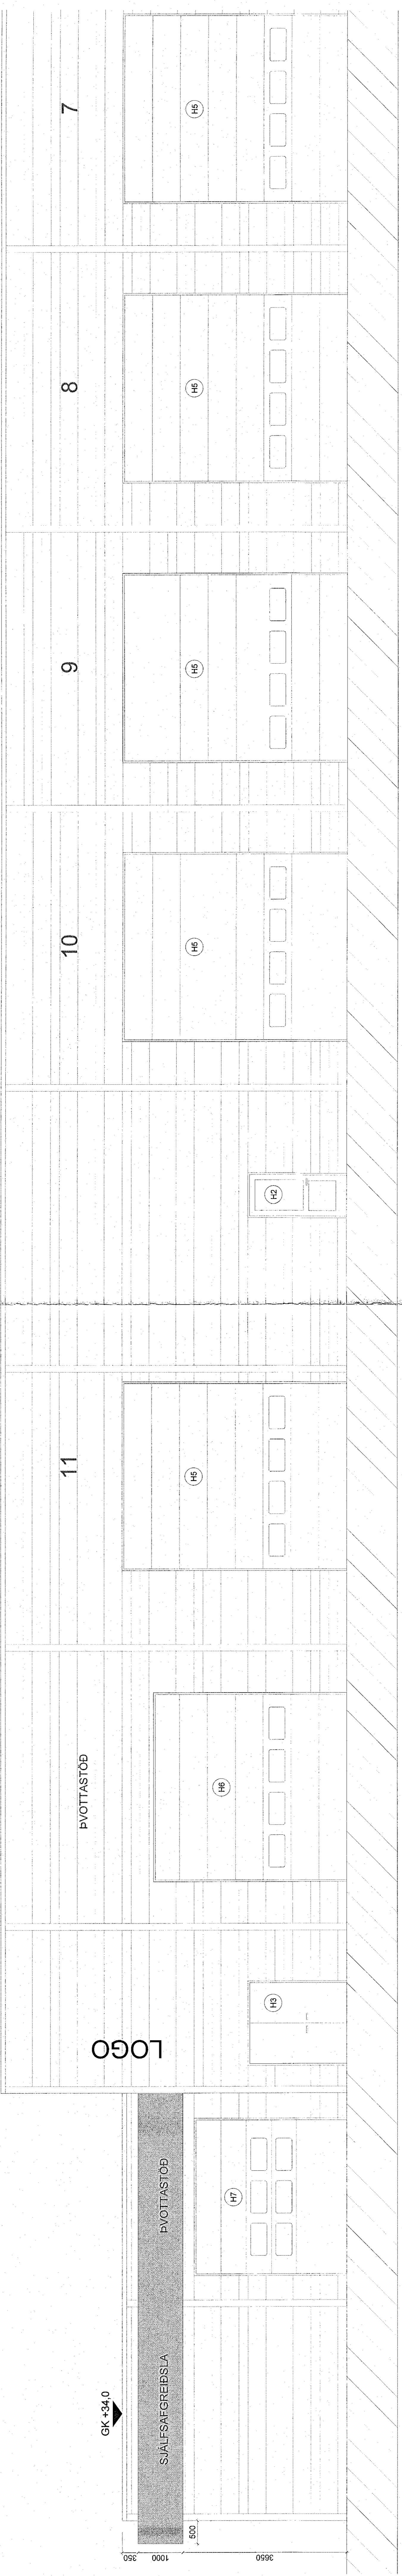


Sambýtt þann  
06. feb. 2022  
Robert A. Ólafsson

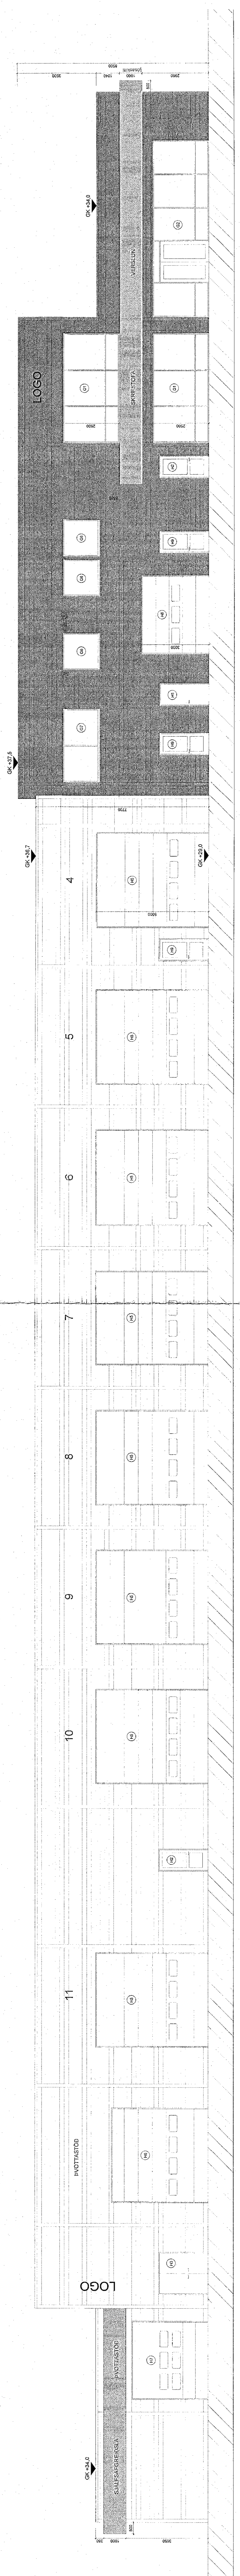

ÚTLIT NORÐUR 1:50

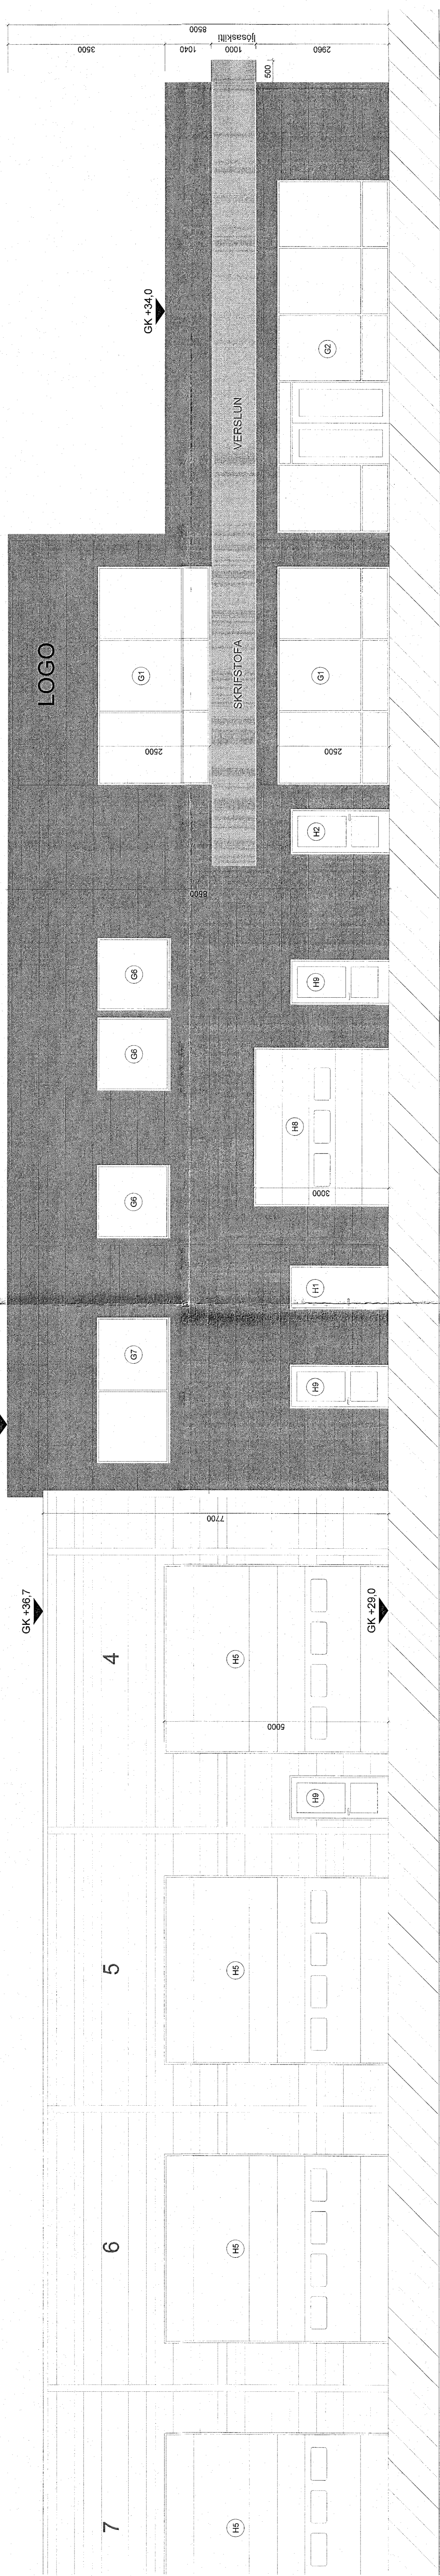

K.J. ARK. BÍ  
TEL: 8943204  
8943204  
E: KJ@KJ.ARK.BI  
KJ.ARK.BI

HÖNNUN - SKIPULAG - RÁÐGJÖF  
KJ. ARK. BÍ  
KJ. ARK. BÍ  
KJ. ARK. BÍ

ENNHELLA 1 - M.H. 02  
HAFVARELÖREUR  
ÚTLIT NORÐUR  
VERKEIGNAR  
MÁSKALA  
1:50, 1:100, A0

DAG: 12.02.2022  
TITILL: ÚTLIT NORÐUR  
MR. JINH

13-06

MÁL ATHUGIST Á STADNUM ÁÐUR  
EN FRAMKVÆMD HEFT