

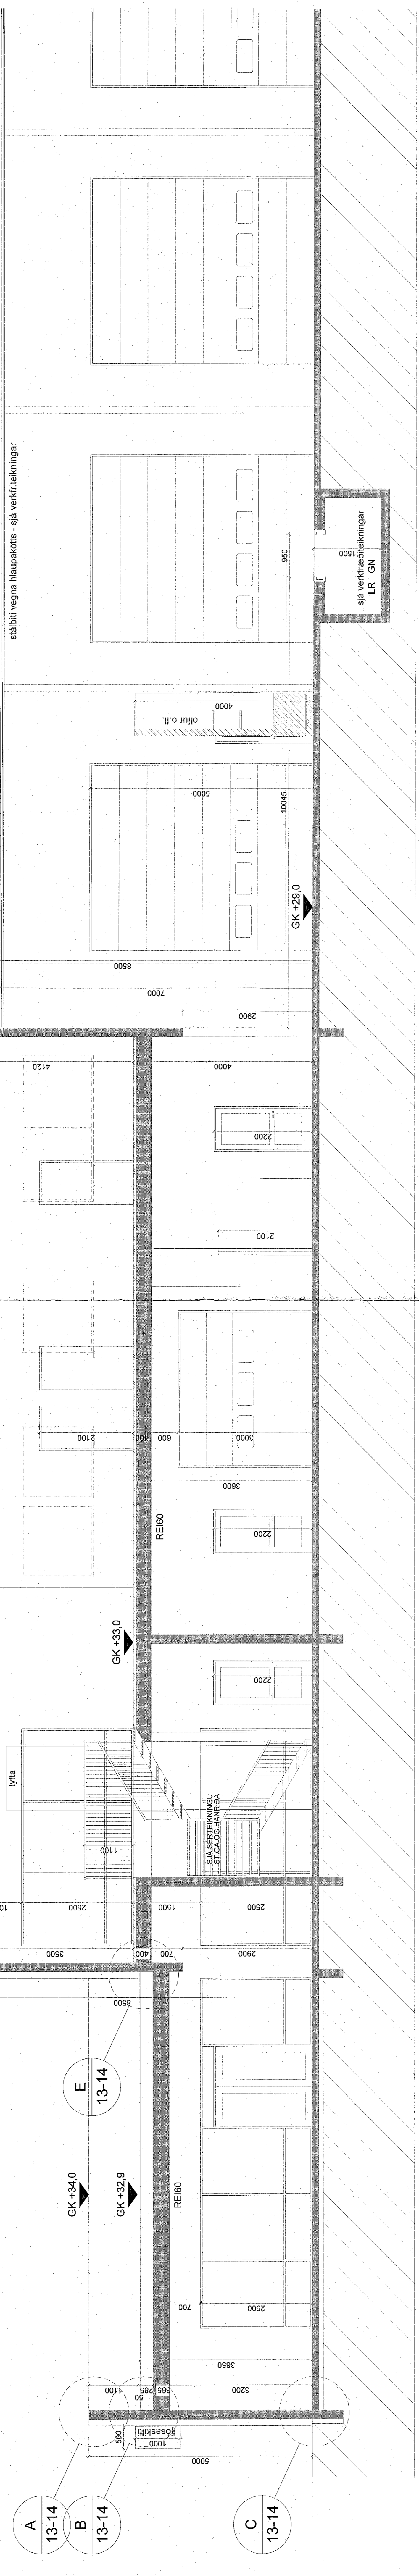


Samplykt þann
06. feb. 2022
Robert A. Robertsson

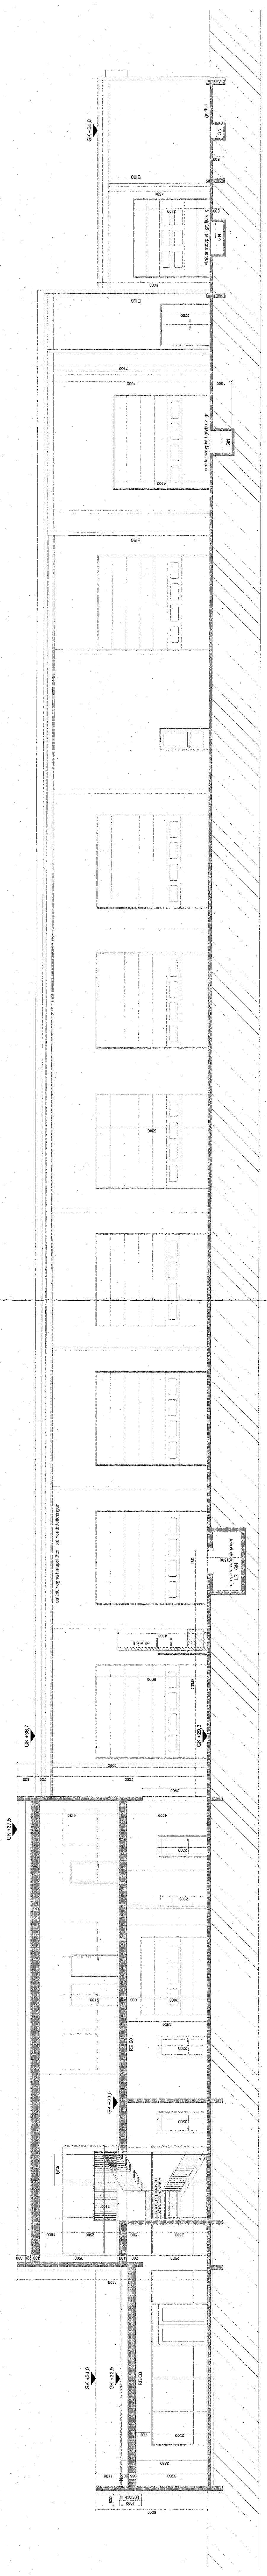

SNEIDING X-X
1:50

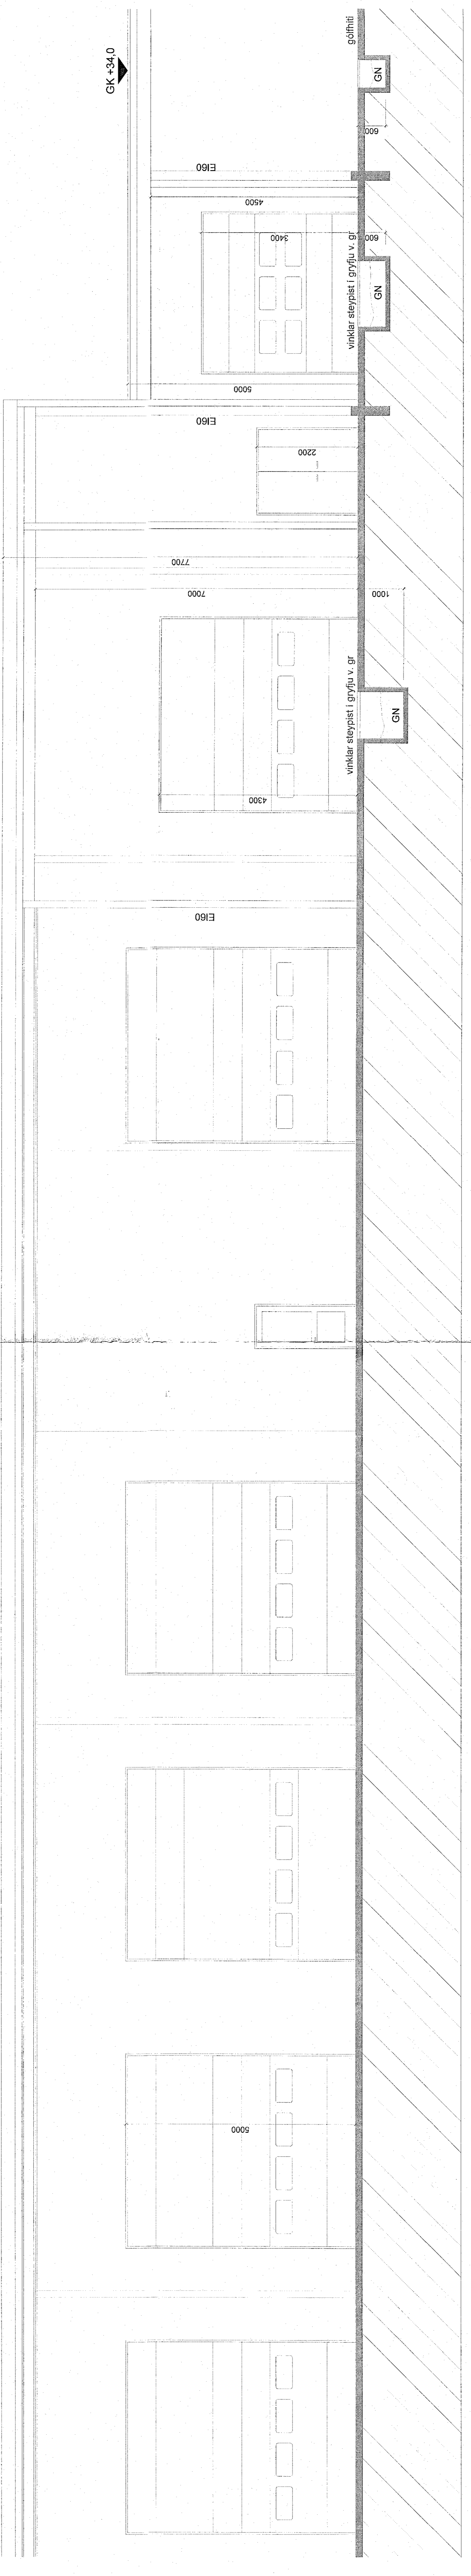

SNEIDING X-X
1:50

K.J. ARK. srf
662116000
TEL: 5400 1400
E-MAIL: hjartar@honnun.is
E-MAIL: robert@honnun.is
HONNUN - SKIPULAG - RAÐGJÖF
KJARTAN RAÐGJÖFNI FRAGA
JÓHANNA RAGNARSDÓTTIR
270302029
1911162009

VEIÐ
ENNELLA 1. NHL 02
HAFNARFÖRÐUR

TEIÐNING
SNEIÐINGAR
VEIÐTEIÐNINGAR
HVAÐIÐ
1:50, 1:100, A0

DATE
06.12.2022

TEIÐNINGAR
RAC JMH

TEIÐNINGAR
13-11

MÁL A TRUGIST Á STADNUM ÁÐUR
EN FRAMKVÆMD HEFT