


ÚTLIT AUSTUR
1:50

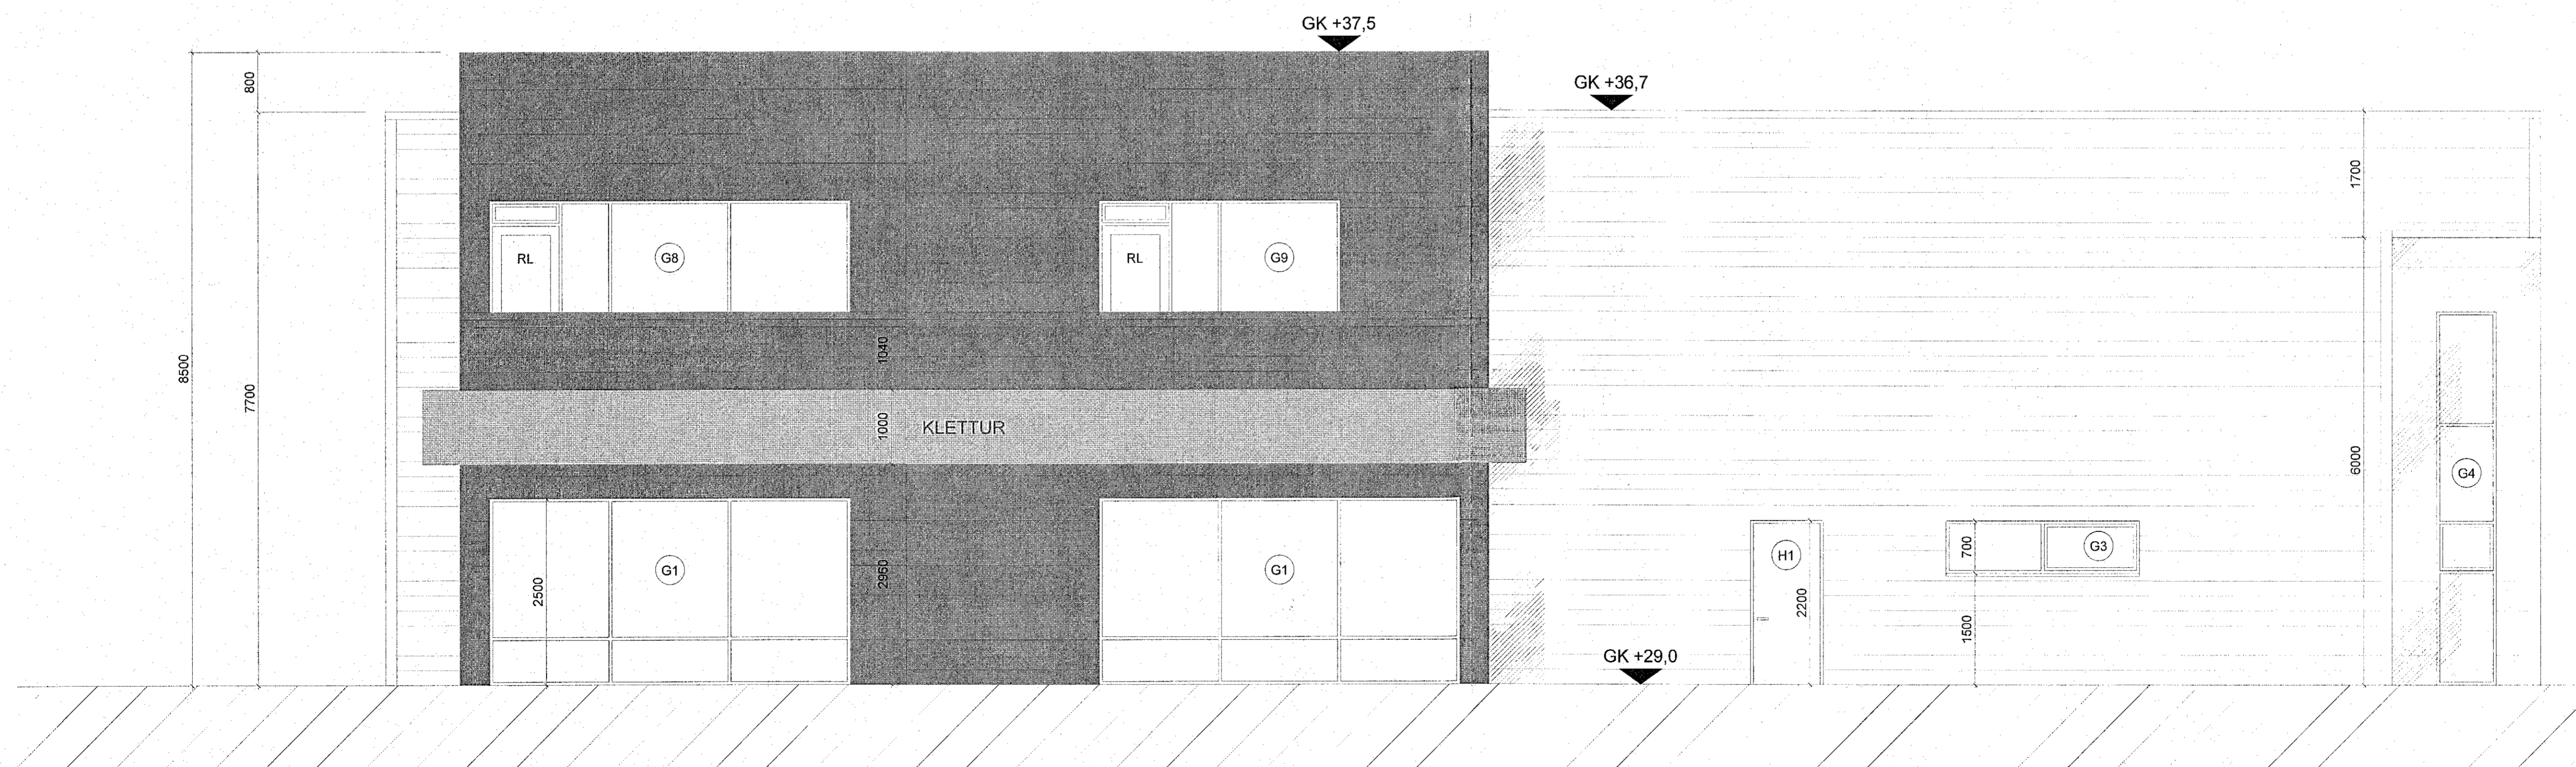

ÚTLIT VESTUR
1:50

MÁL ATHUGIST Á STAÐNUM ÁÐUR
EN FRAMKVÆMD HEFST

K.J. ARK. síf 060319-0360
TEL: 899-3234
E-MAIL: kjartan@kjartanun.is
E-MAIL: jon@kjartanun.is

HÖNNUN - SKIPULAG - RÁÐGJÓF
KJARTAN RANFNSSON FÍLÐUSA 270395-2539
JÓN M. HALLDÓRSSON BYGGINGAFR. 091162-3500

Jóhanna

VERK
EINHELLA 1 - MHL 02
HAFNARFJÖRÐUR

TEIKNING
ÚTLIT VESTUR OG AUSTUR
VERKTEIKNINGAR

KVÆÐI
1:50, A1

DAGS.
06.12.2022
TEIKNAD AF
KR, JMH

TEIKNING NR.

13-07