


SNEIDING Y-Y
 1:50

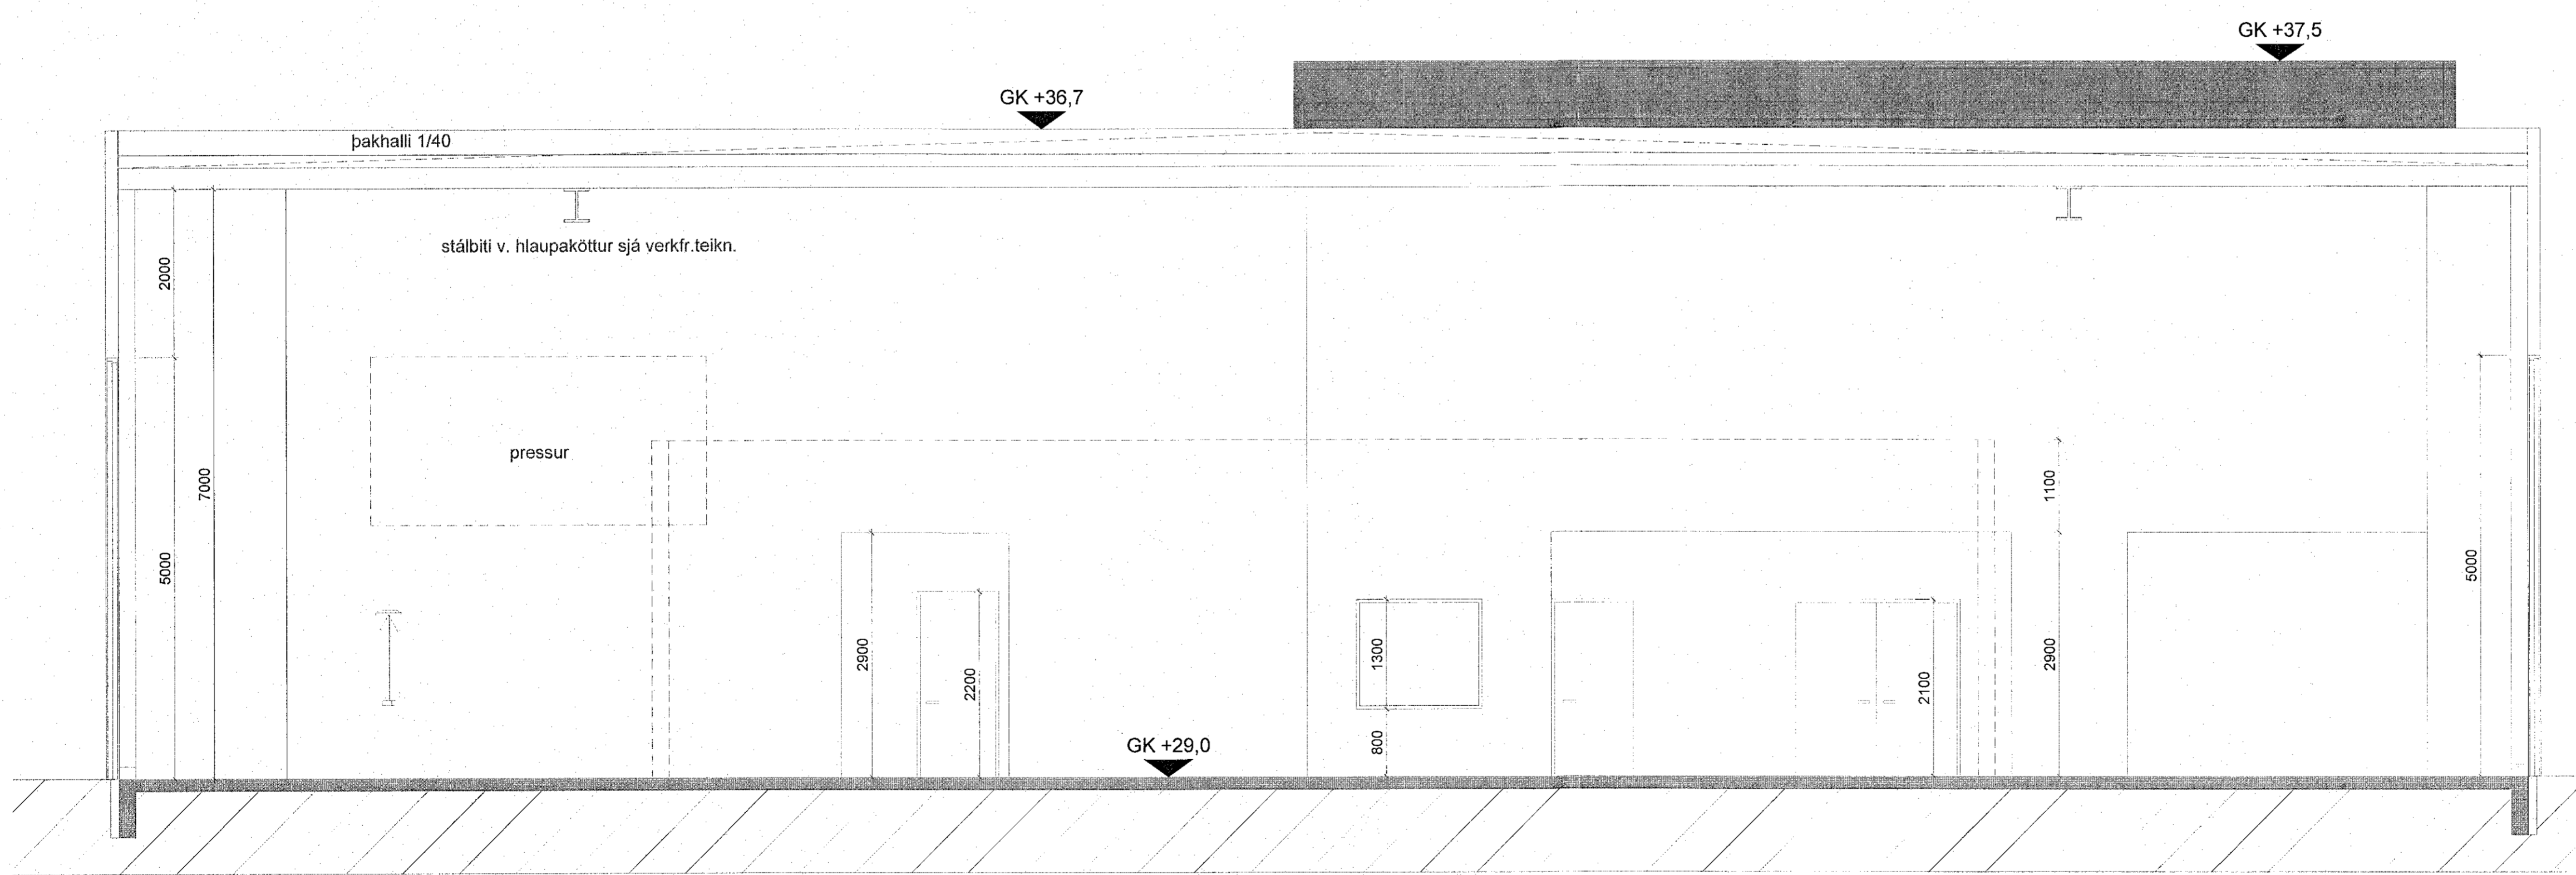

SNEIDING Z-Z
 1:50

MÁL ATHUGIST Á STADNUM ÁÐUR
 EN FRAMKVÆMD HEFST

K.J. ARK. síf 050319-0950
 TEL: 899-3234
 E-MAIL: kjar@hormun.is
 E-MAIL: jon@hormun.is

HÖNNUN - SKIPULAG - RÁÐGJÖF
 KJARTAN RAFFINSSON FRIÐSA 270396-3539
 JÓN M. HALLDÓRSSON BYGGINGAFR. 091 162-3559

Jon M. Halldórsson

VERK
 EINHELLA 1 - MHL 02
 HAFNARFJÖRDUR

TEKNIING
 SNEIDINGAR
 VERKTEIKNINGAR

KVAÐI
 1:50, A1

DAGS.
 06.12.2022
 TEKNAÐ AF
 KR, JM/H

TEKNIING NR.
 13-12