


SNEIDING Þ-Þ
 1:50

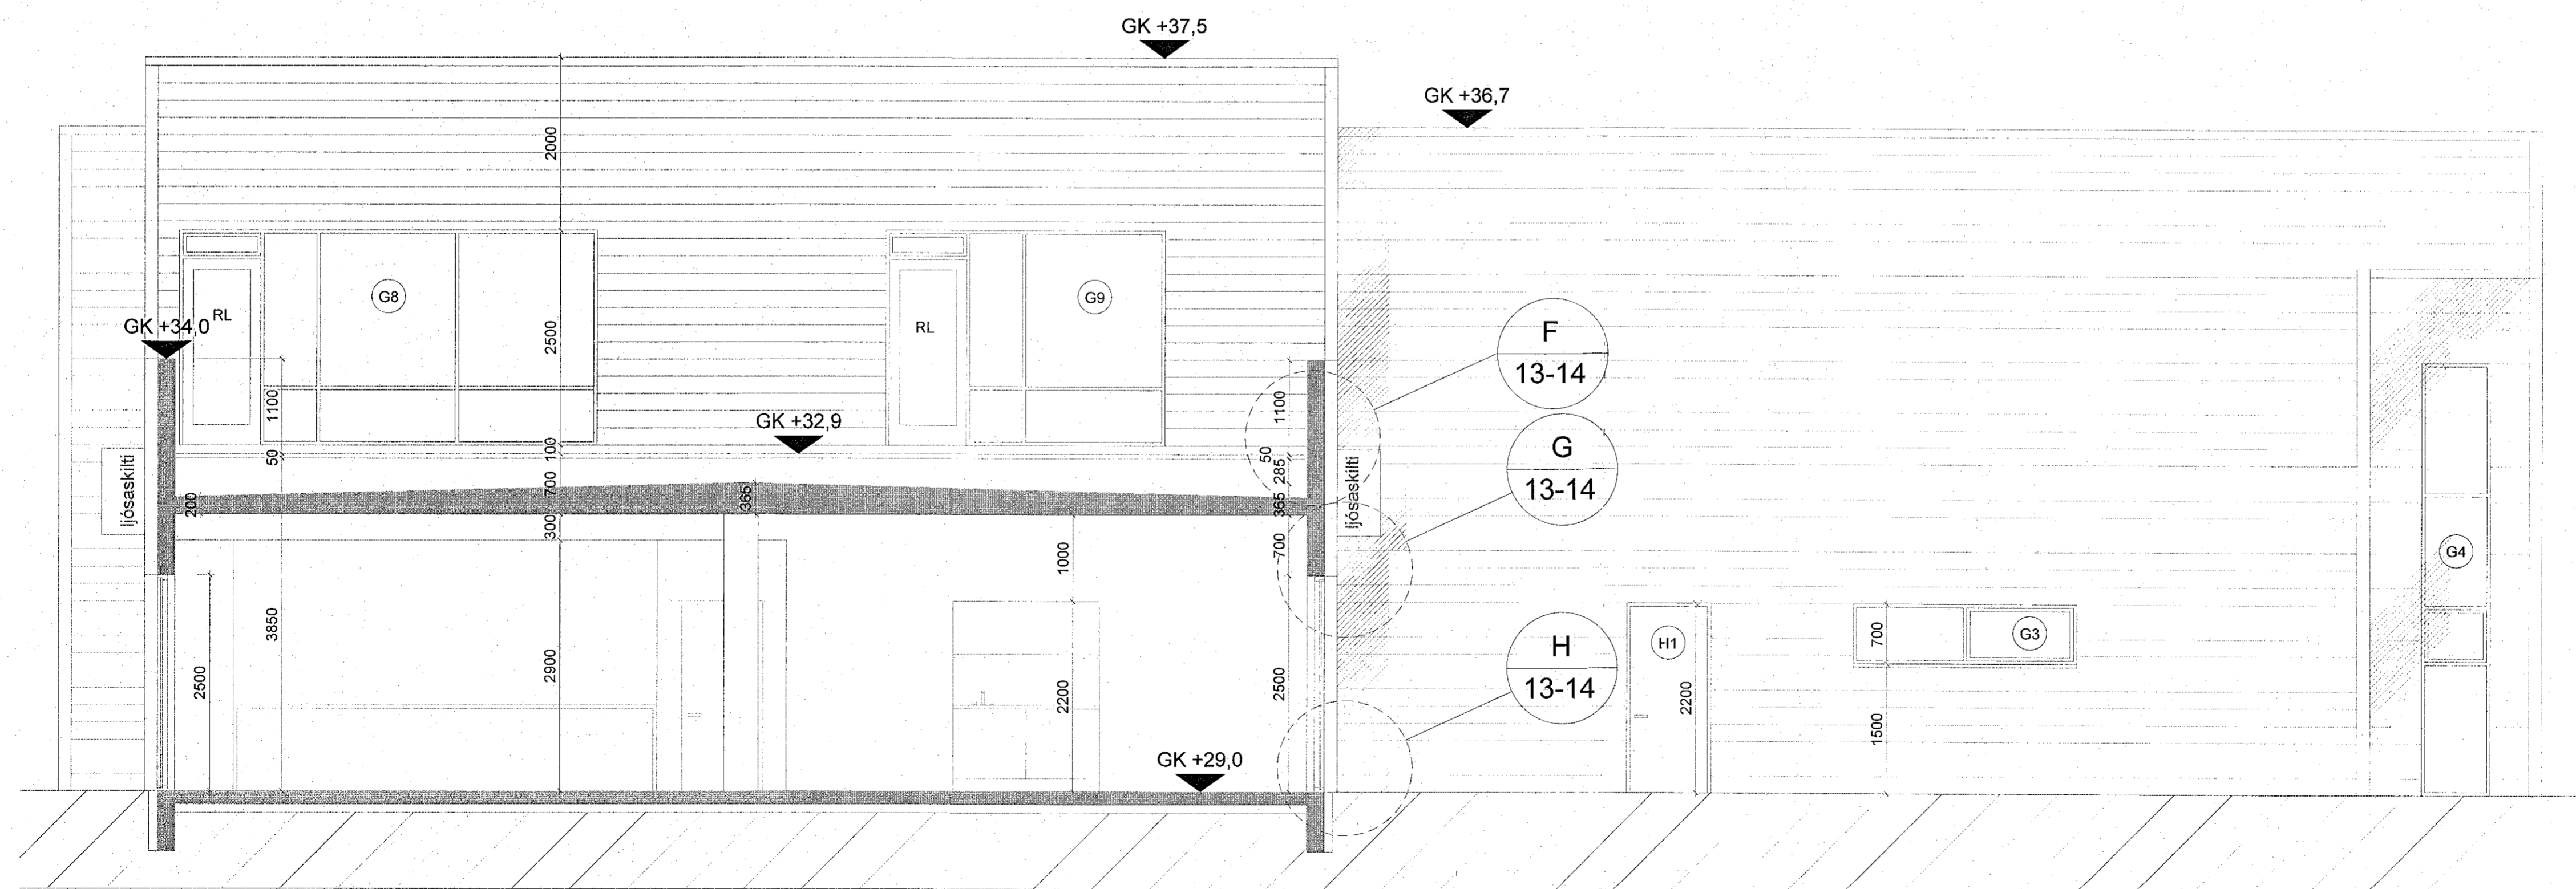

SNEIDING Æ-Æ
 1:50

MÁL ATHUGIST Á STAÐNUM ÁÐUR
 EN FRAMKVÆMD HEFST

K.J. ARK. ehf. 650319-0360

TEL: 899-3234

E-MAIL: hjartan@honnun.is

E-MAIL: jon@honnun.is

HÖNNUN - SKIPULAG - RÁÐGJÖF

KJARTAN RANFSSON FRIÐUSA 270385-3539

JÓN M. HALLDÓRSSON BYGGINGAFR 091162-3959

Jón M. Halldórsson

VERK

EINHELLA 1 - MHL 02

HAFNARFJÖRÐUR

TEKNING

SNEIDINGAR

VERKTEIKNINGAR

KVARÐI

1:50, A1

DAGS.

06.12.2022

TEIKNAD AF

KR, JMH

TEIKNING NR.

13-13