


SNEIDING Z-Z  
1:50

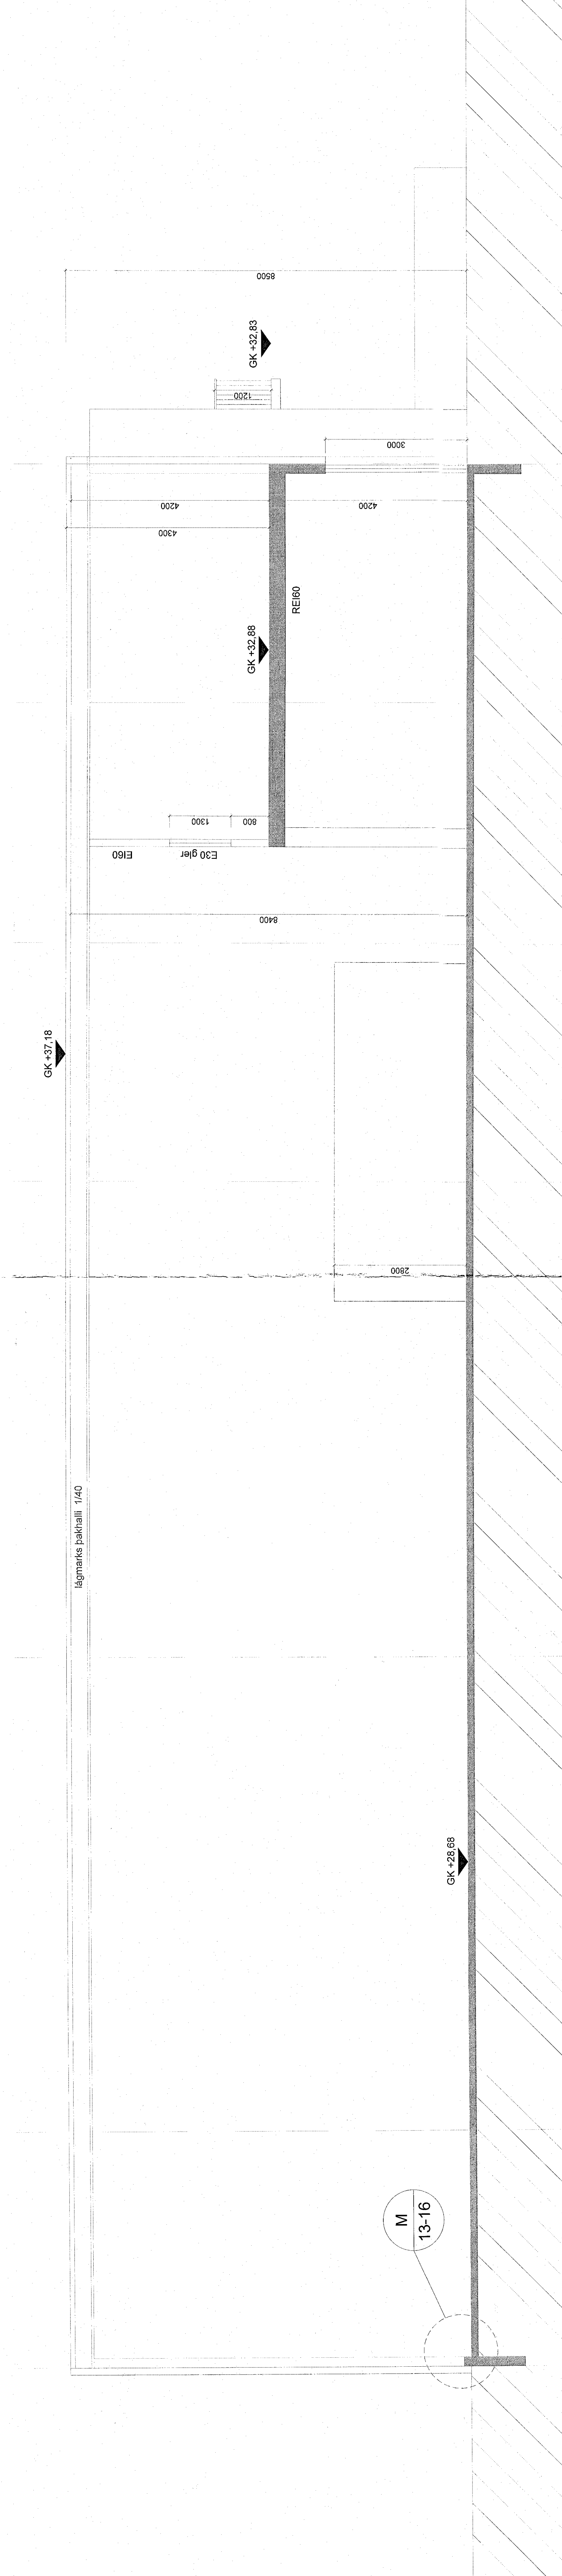

SNEIDING P-P  
1:50

PREYTIMAR  
NR. DAS.  
BRESTING  
SP.

62011000	SP.
TEL.	SP.
EMAIL	SP.
POSTADRESS	SP.

K.J. ARK. sif

HÖNNUN - SKIPULAG - RAÐGJÖF  
KARTAN RÁÐUNDIR FRESKA  
JÓHANNA RÓBERTSDÓTTIR  
220702000  
220702000  
220702000

VER  
EINHELLA 1 - JHLL 01  
HAFNAFJÖRÐUR  
SNEIDINGAR  
VERKTEKINGAR  
MÁSDI 1:50 A0

HÁL ATHUGIST Á STADNUM ÁÐUR  
EN FRANKVÆMD HEFT