


ÚTLIT AUSTUR
1:50

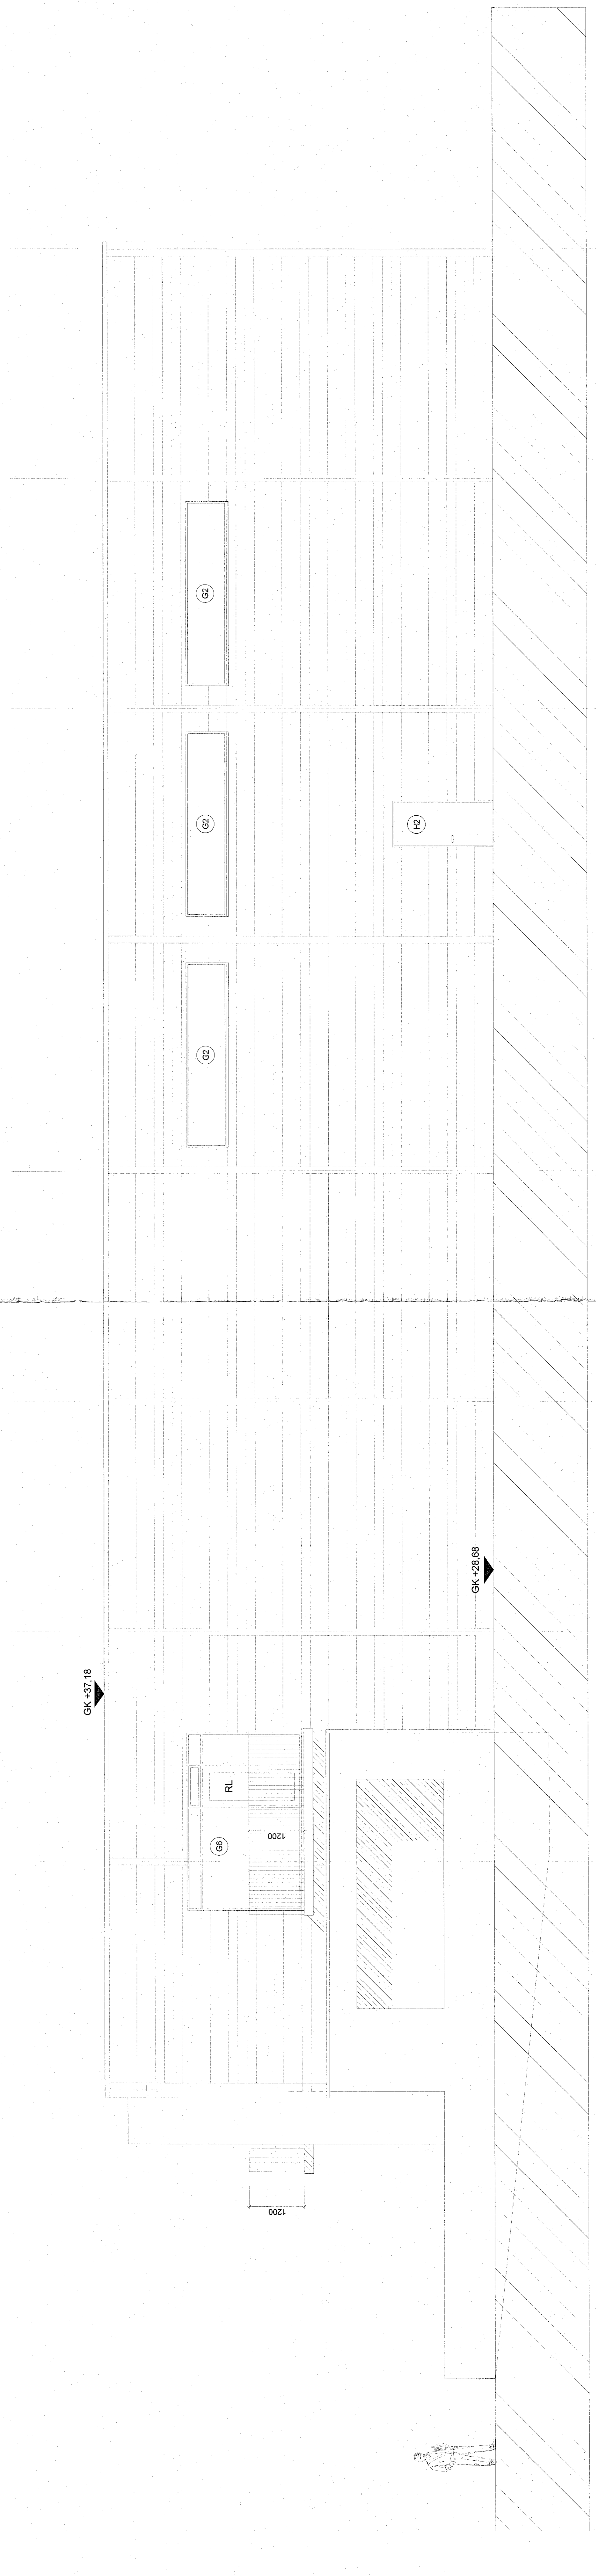

ÚTLIT VESTUR
1:50

MÁL A THUGIST Á STADNUM ÁÐUR
EN FRAMVÆMD HEFT