

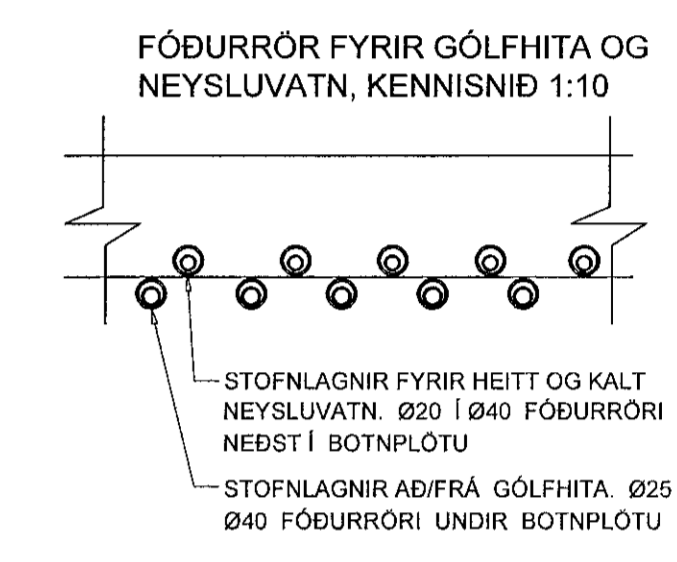


Samþykkt þann
 02. mars 2023
 fh. byggingarfulltrúans (Hafnarfirði)
 Robert A. Thertsson

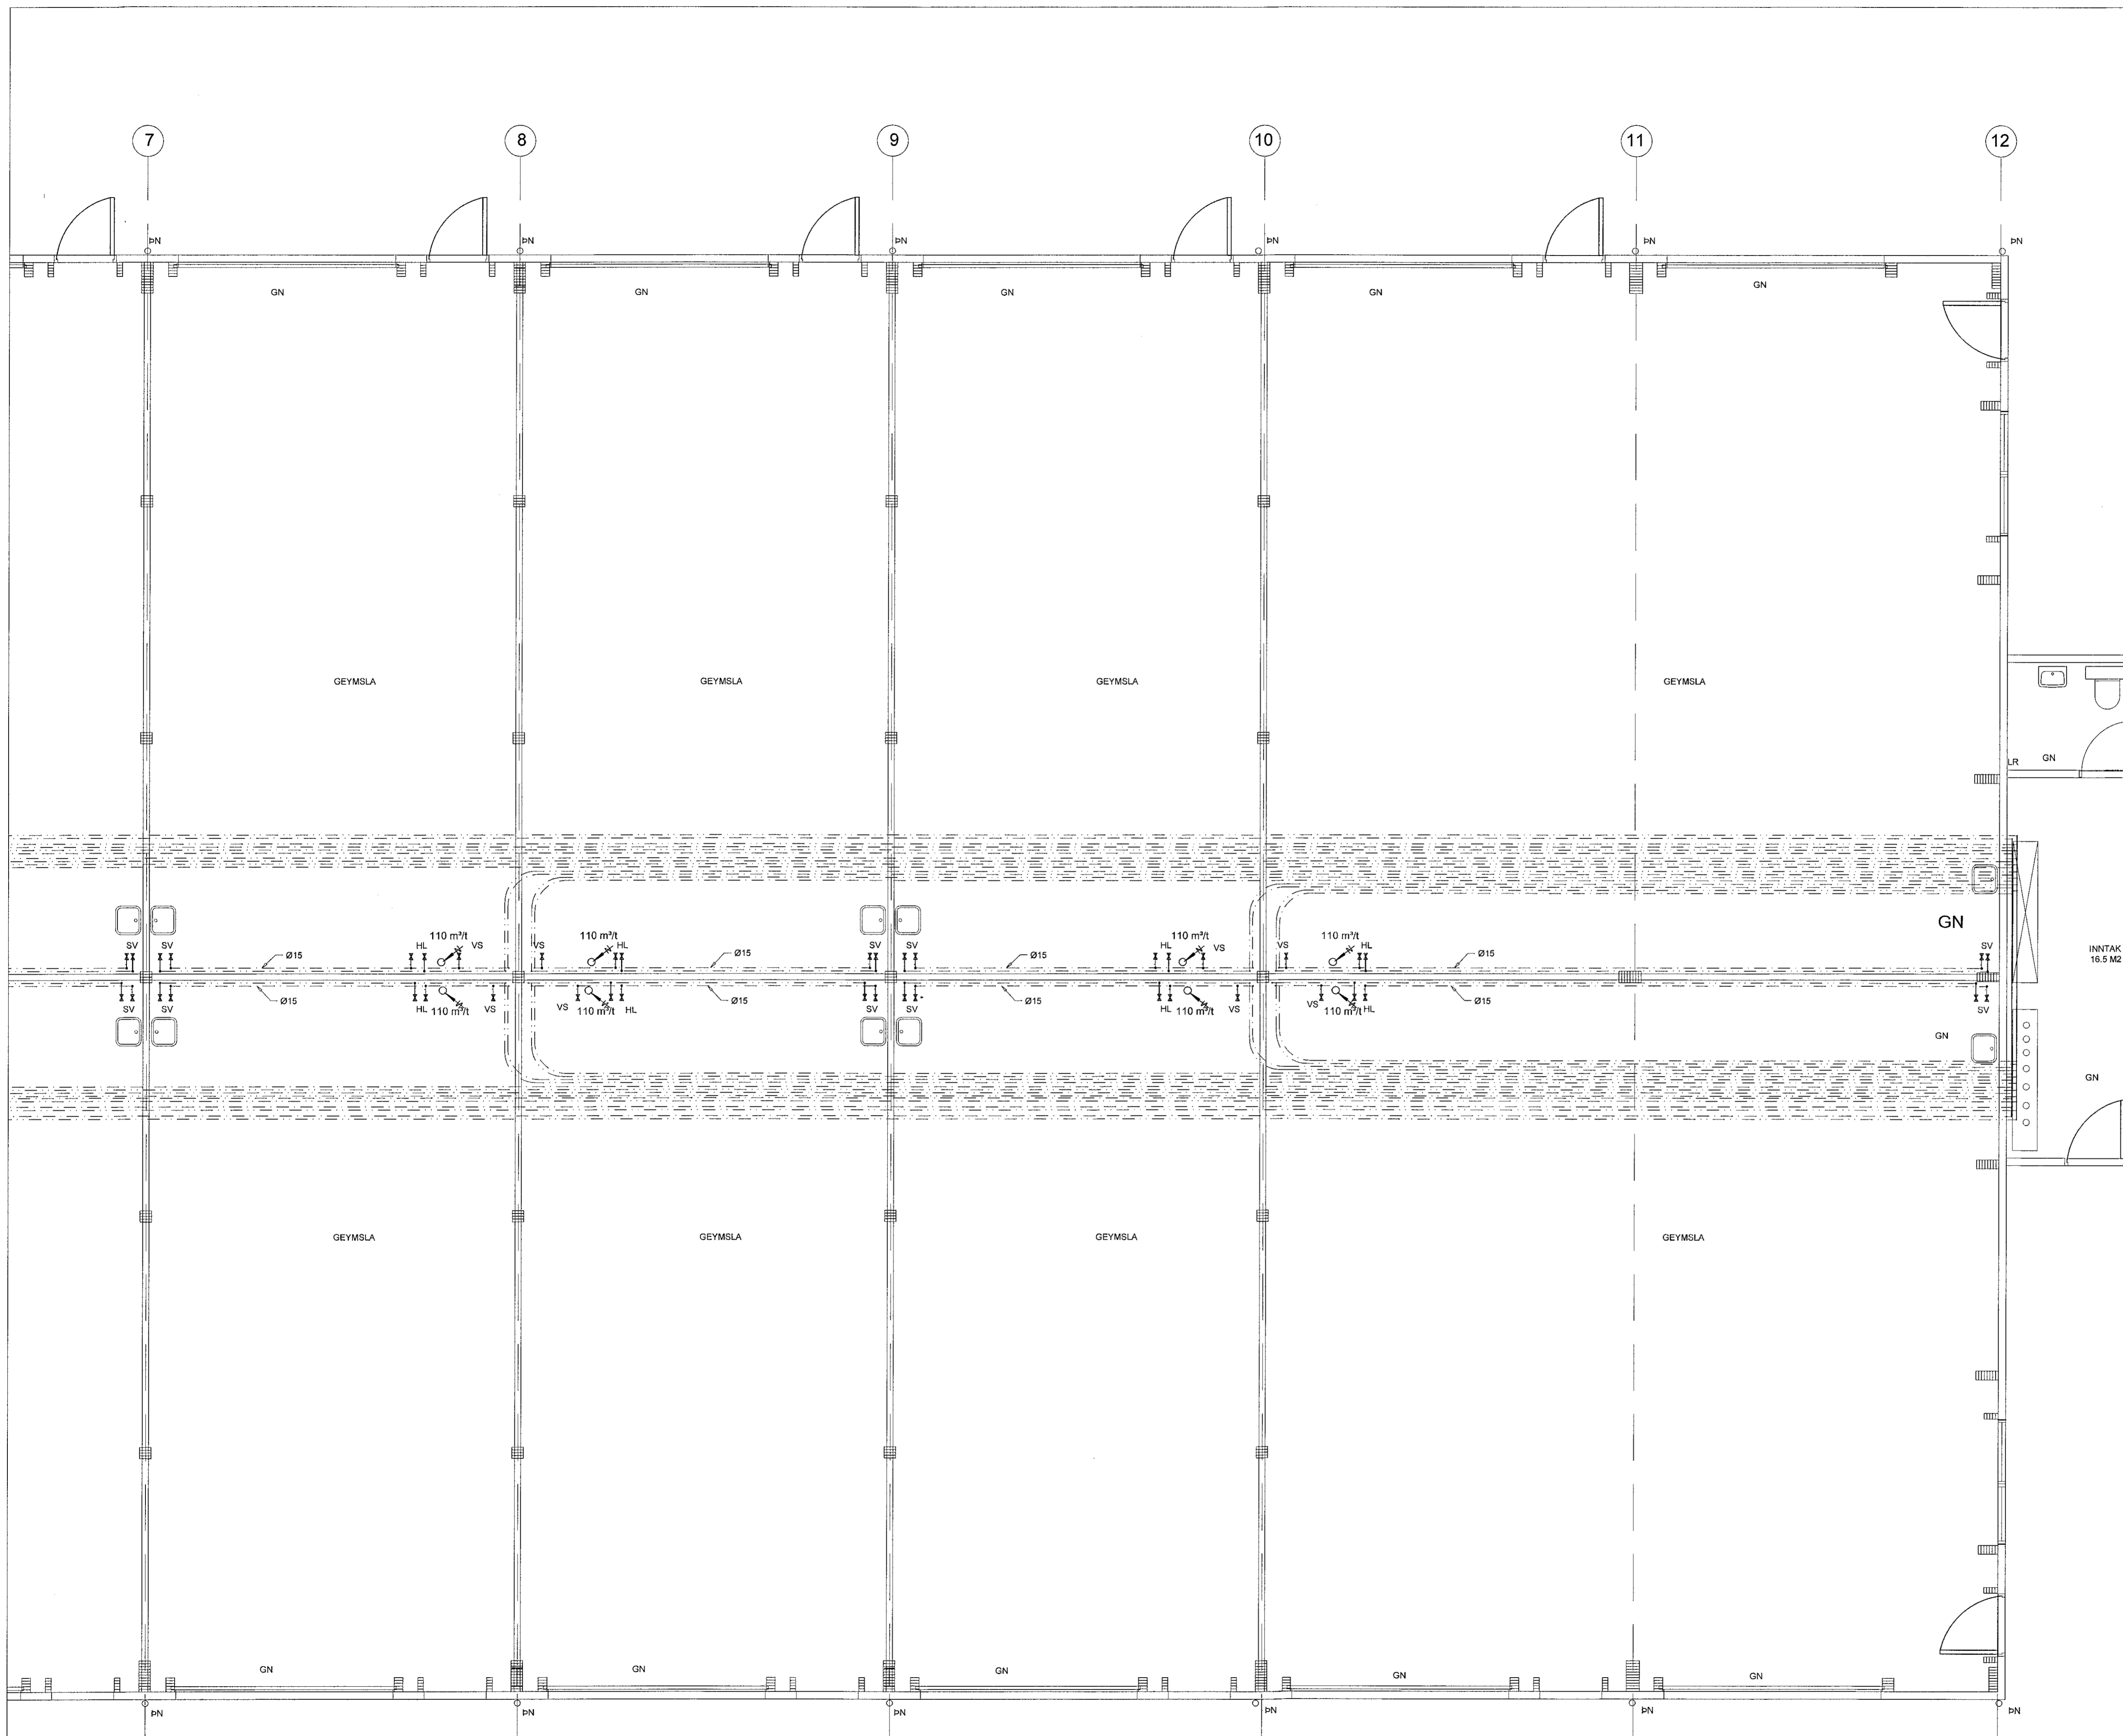

TAFLA YFIR GÓLFGEISLA, FRAMRÁSARHITI 42°C

SLAUFNA NR	LÁMARKS AFKÖST W	MESTA LENGD M	STADSETNING	ATHUGASEMDIR
1	2.109	111		
2	1.881	99		
3	1.919	101		
4	2.454	112		
Samtals:	8.373			

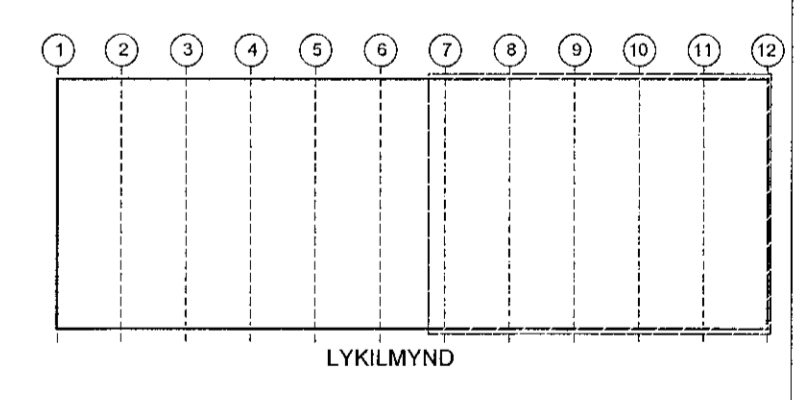

Verkfræðistofa Ívars Haukssonar ehf.
 Síðumúli 13, 108 Reykjavík
 Sími: 695-4337
 e-mail: ivar@vha.is
 www.vha.is
 Kennitala: 540212-2790

VÍH

Hannað H.Á. Teiknað H.Á. Samþykkt: *Robert A. Thertsson*
 Kennitala 110383-5339

DOFRAHELLA 1
 HAFNARFIRÐI
 LAGNIR
 GRUNNMÝND NEYSLUVATNSLAGNA
 TAFLA FYRIR GÓLFHITA

Mkv. 1:50 Teikn. nr. 3-1.2B Verk nr. 2023-07

Árituð samræmingarhönnuðar / hönnunarsjónari: *[Signature]* Dátúmi: A JAN '23