
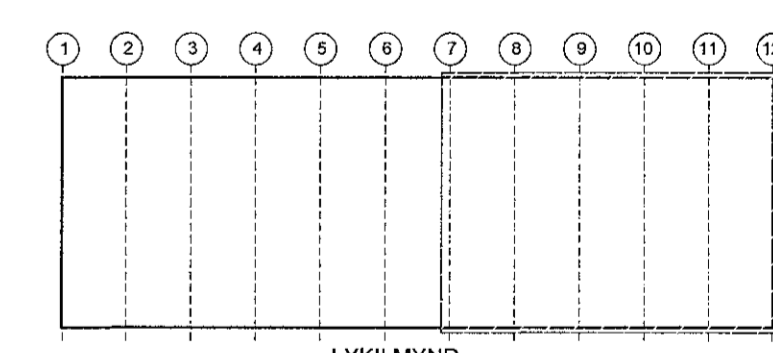


Samþykkt þann  
 02. mars 2023  
 Inngangur: Robert A. Robertsson

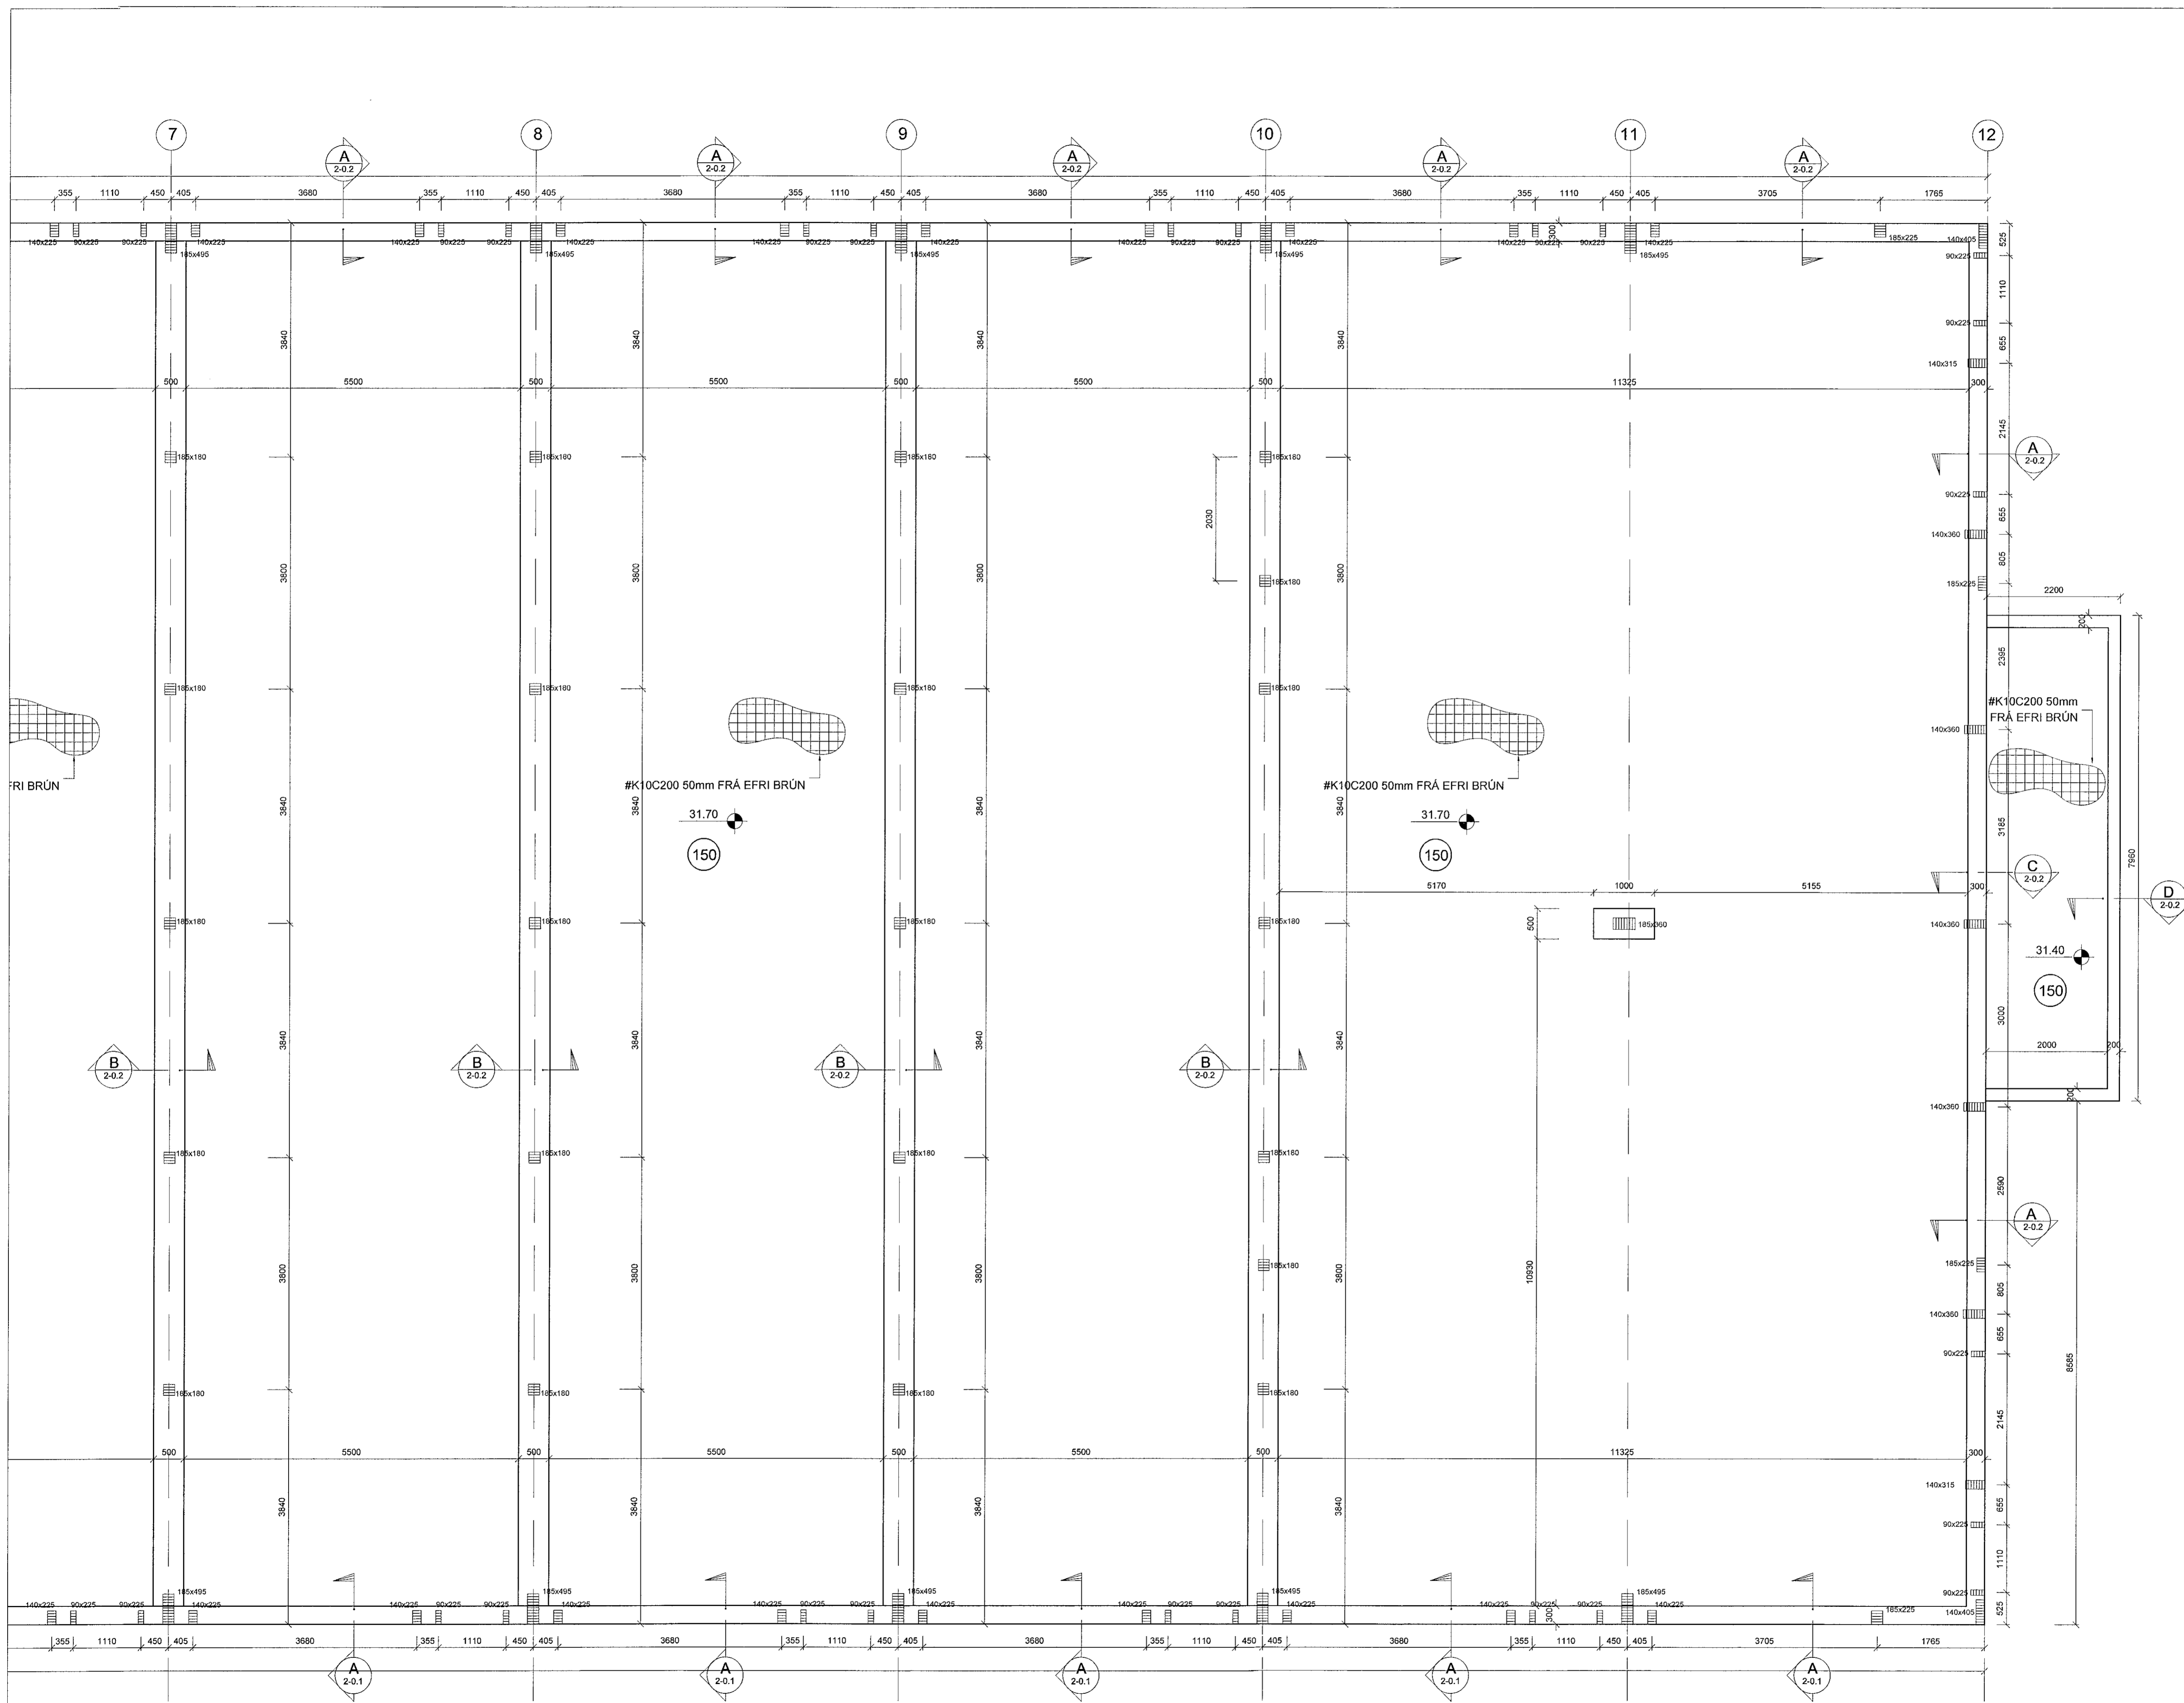

Verkfræðistofa Ívars Haukssonar ehf.  
**VÍH**  
 Síðumúli 13, 108 Reykjavík  
 Sími: 695-4337  
 e-mail: ivar@vha.is  
 www.vha.is  
 Kennitala: 540212-2790

Hannad H.Á.	Teiknad H.Á.	Samþykkt: Kennitala 110383-5339
----------------	-----------------	------------------------------------

**DOFRAHELLA 1**  
 HAFNARFIRÐI  
 GRUNNMYND SÖKKLA

Mkv. 1:50	Teikn. nr. <b>2-0.1B</b>	Verk nr. 2023-07
--------------	-----------------------------	---------------------

Antun samræmingarhönnuðar / hönnunarstjóra: Útgáfa A Dags. JAN '23