
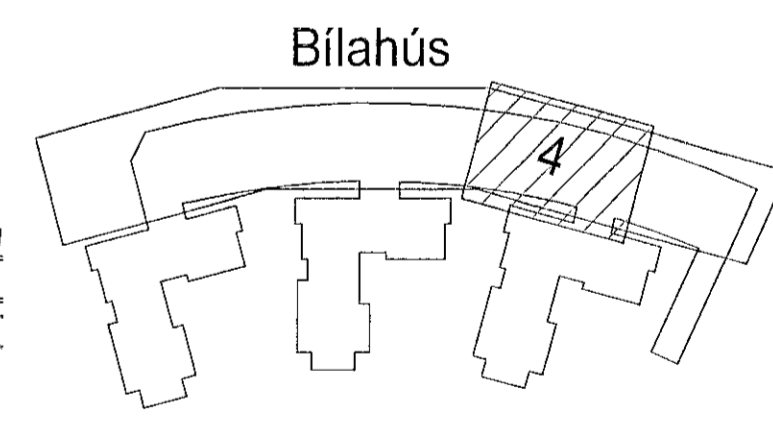


Vísid:	2.12.2022 09:14:23	Opentun:	02.12.2022
Úlg.	Dags	Skýring	Br.afl: Yfirf.
A	02.12.2022	Værklekning	GES Art

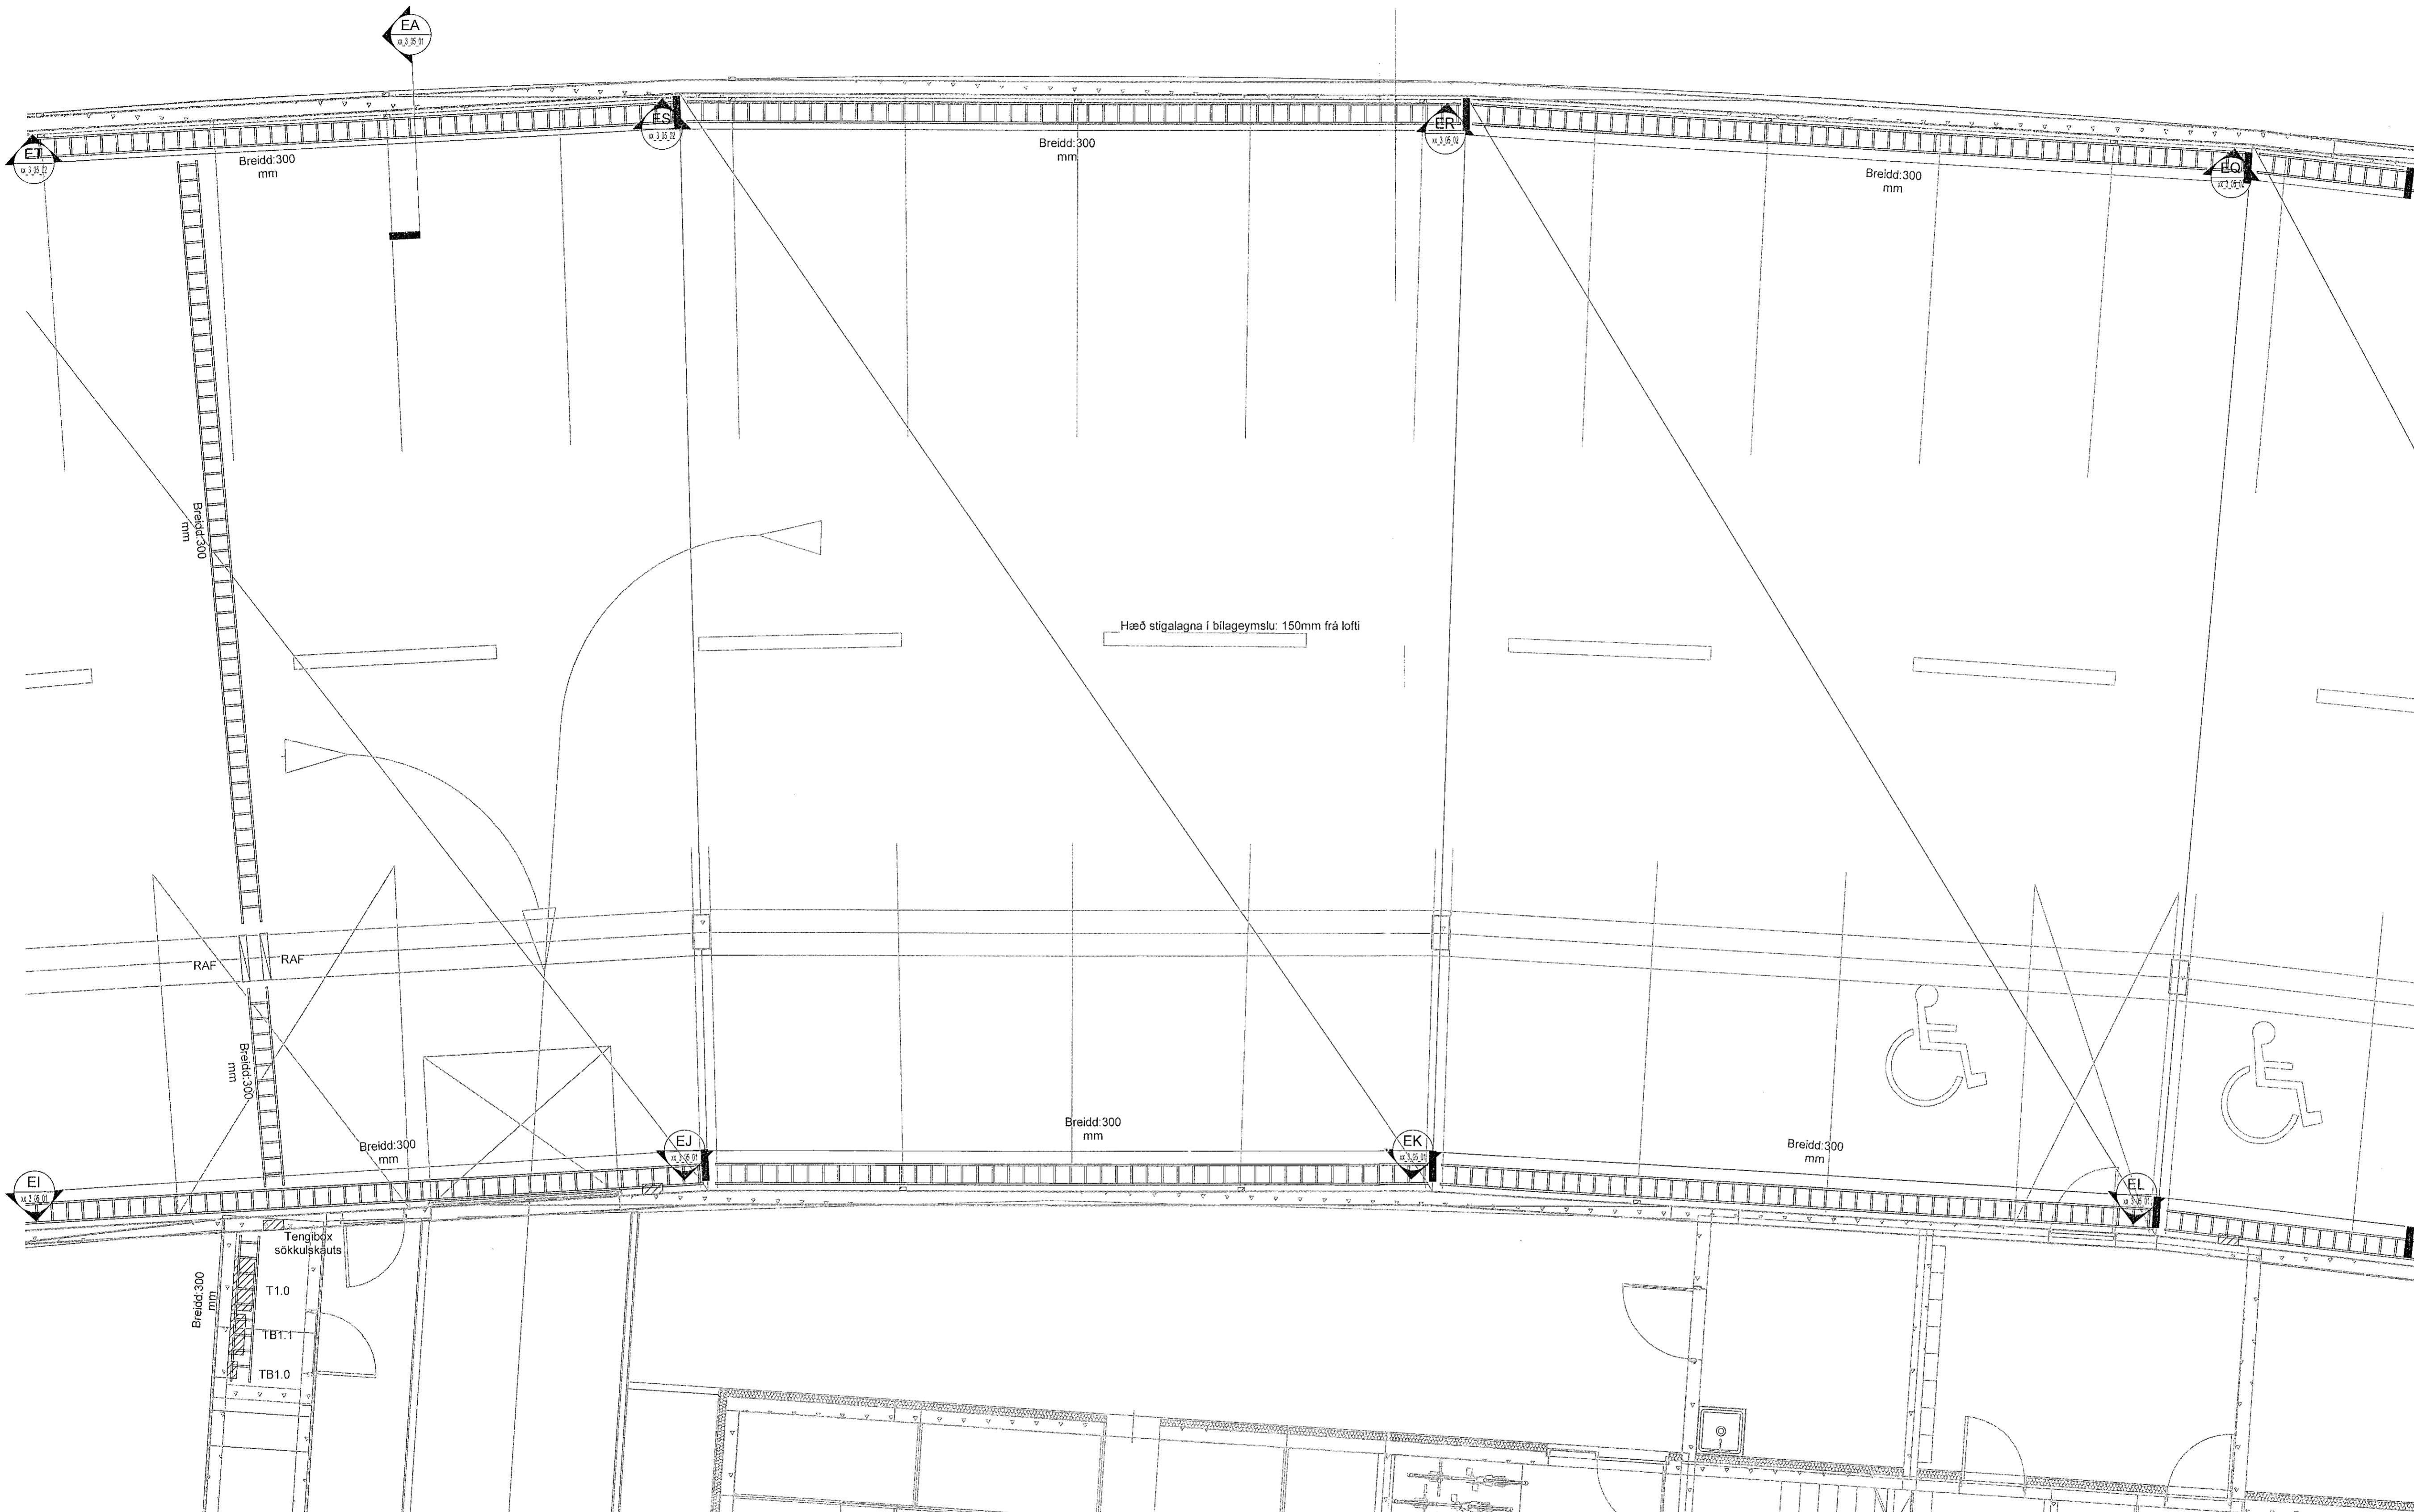

Hringhamar Bílahús
 221 Hafnarfjörður

Rafkerfi
 Lagnaleiðir, rennur og stigar
 0.hæð, hluti 4

TEIKNUNUMÉR	BLAÐSTÆRÐ	HÁNNVÁÐ	GES/ÞVMM
9354-001	A1	TEIKNVÁÐ:	LRR
00_3_14_94		YFRIFARVÁÐ:	Art
DAGS	MELKVAFREI	ÚTÓFA	
02.12.2022	1:50	A	

Útálfundnir og dagsending aðalvopndátar: Frumútgáfa 12.04.2022
 Hönnuður: Gunnar Egill Sveinsson kt. 220491-5566
 Hönnunarsíti: Haraldur Ingvarsson kt. 030956-3300

