
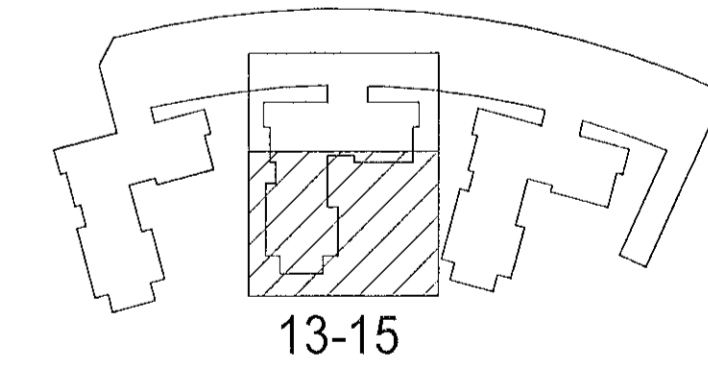
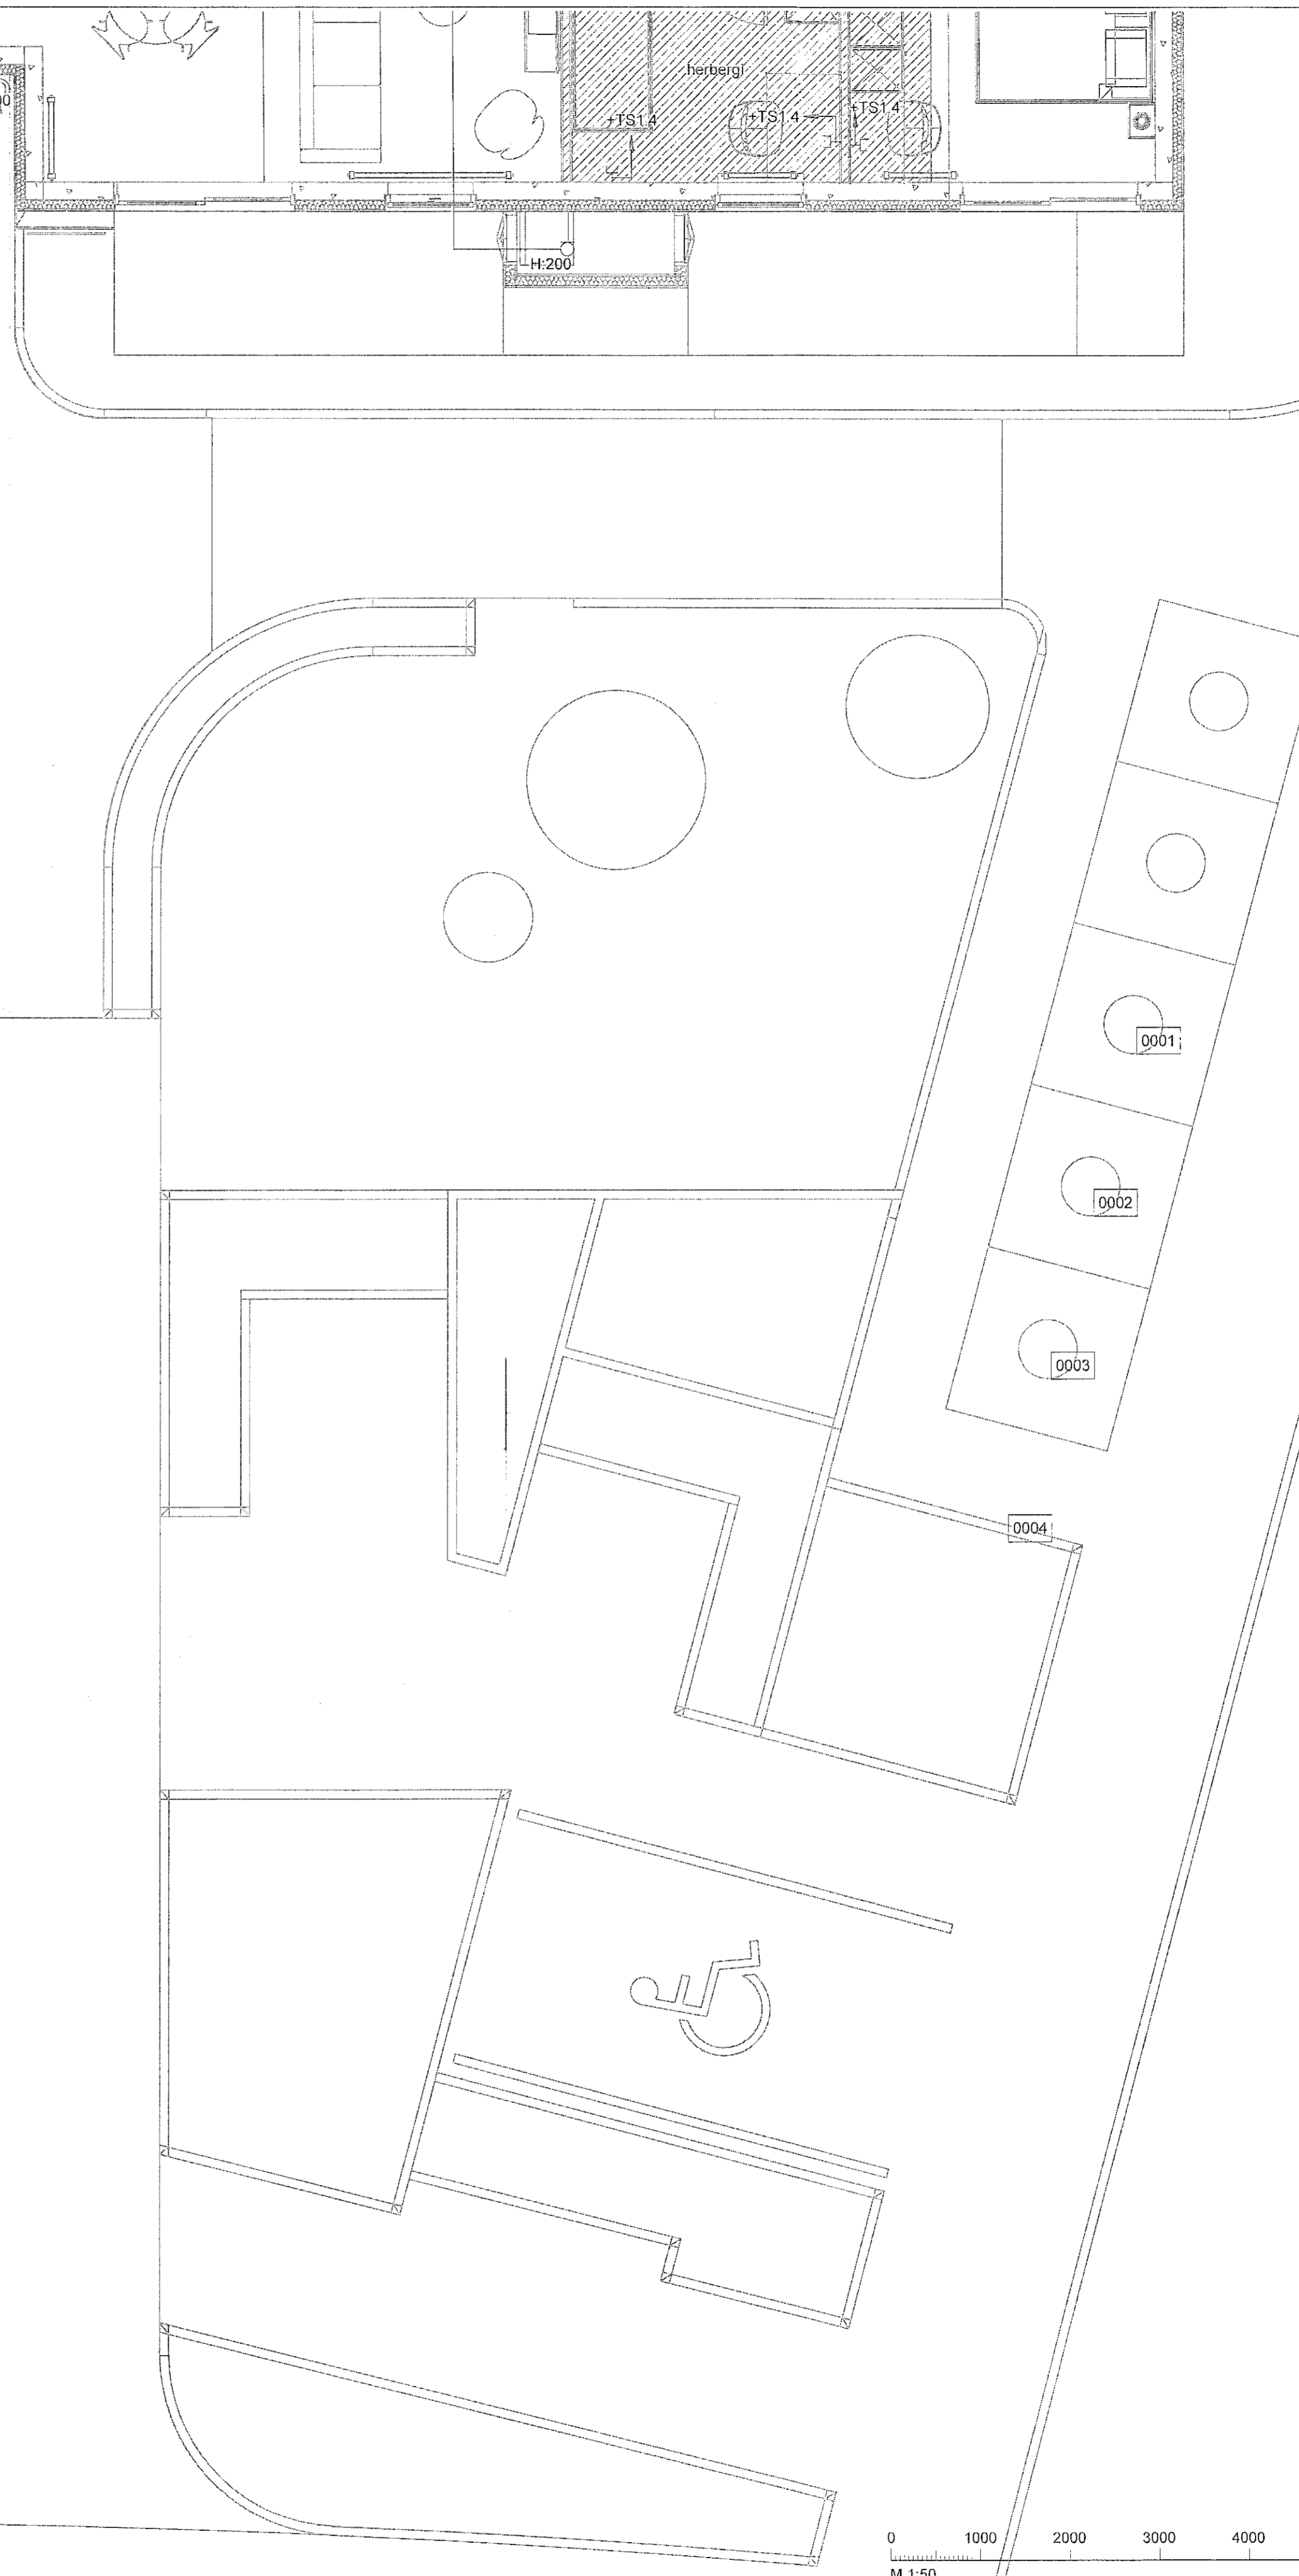


| | | | | |
|------|------------|------------|---------|--------|
| Útg. | Dags | Skýring | Br. af: | Yfirf. |
| A | 01.09.2022 | Verkefning | GES | AR |

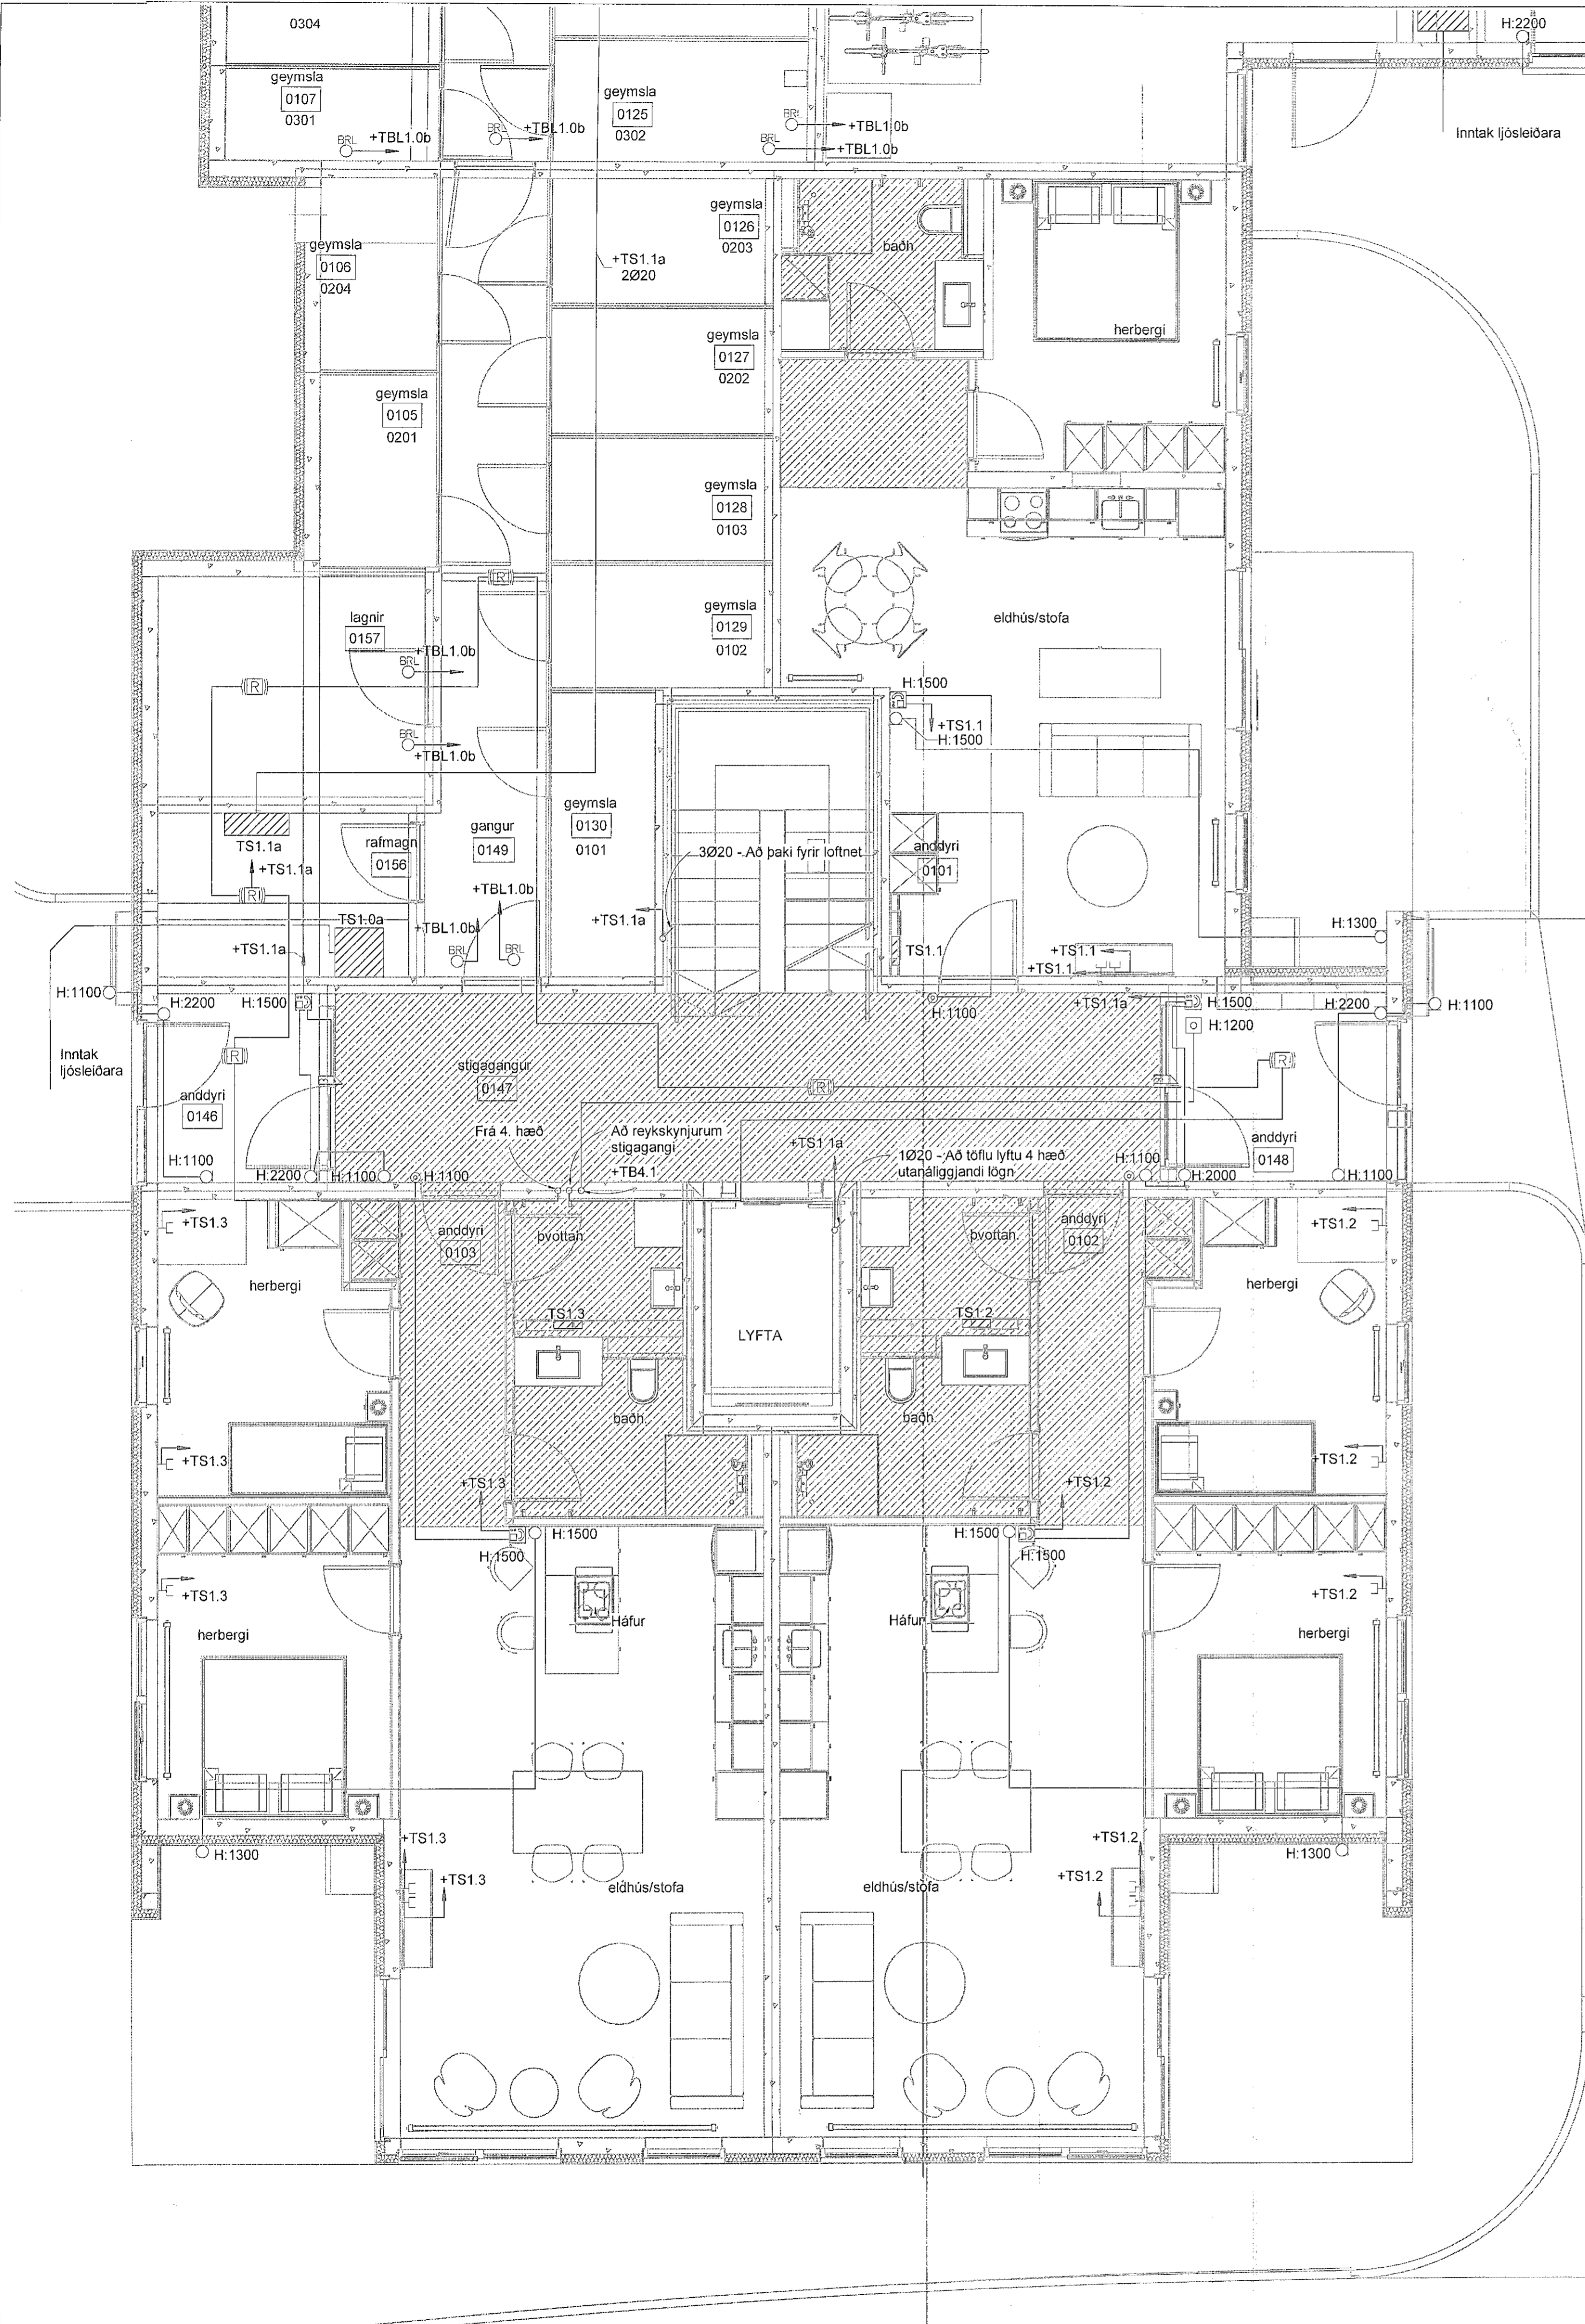

Hringhamar 13-15
221 Hafnarfjörður

Rafkerfi
Smáspenna
0.hæð, hluti 2

| | | | |
|-------------|-----------|-------------|----------|
| TEKNIKNÖMUR | BLAÐSTÆRD | HÖNND | GES/ÞVMM |
| 9354-001 | A1 | TEKNAÐ: LRR | |
| 00_3_30_12 | | YFRFARÐ: AR | |
| DAGS | MELKVARÐ: | ÓTGAFA | |
| 01.09.2022 | 1:50 | A | |

Ógálfundir og dagsetning aðaláspáddatar: Frumtígáfa 12.04.2022
Höfundur: Gunnar Egill Sveinsson kt. 220461-5569
Hönnunarsjóni: Haraldur Ingvarsson kt. 030956-3389

