
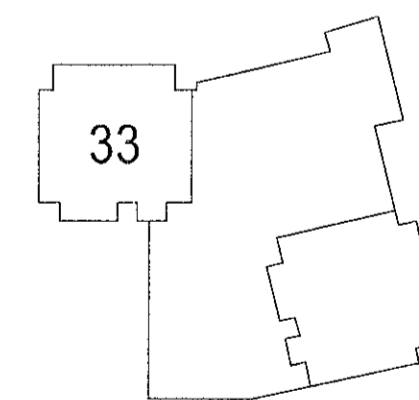


Vísir:	26.1.2023 15:43:14	Uppruni:	27.01.2023
Útg.	Dags.	Skýring	Brafi Yfirf.
A	27.01.2023	Verktökning	

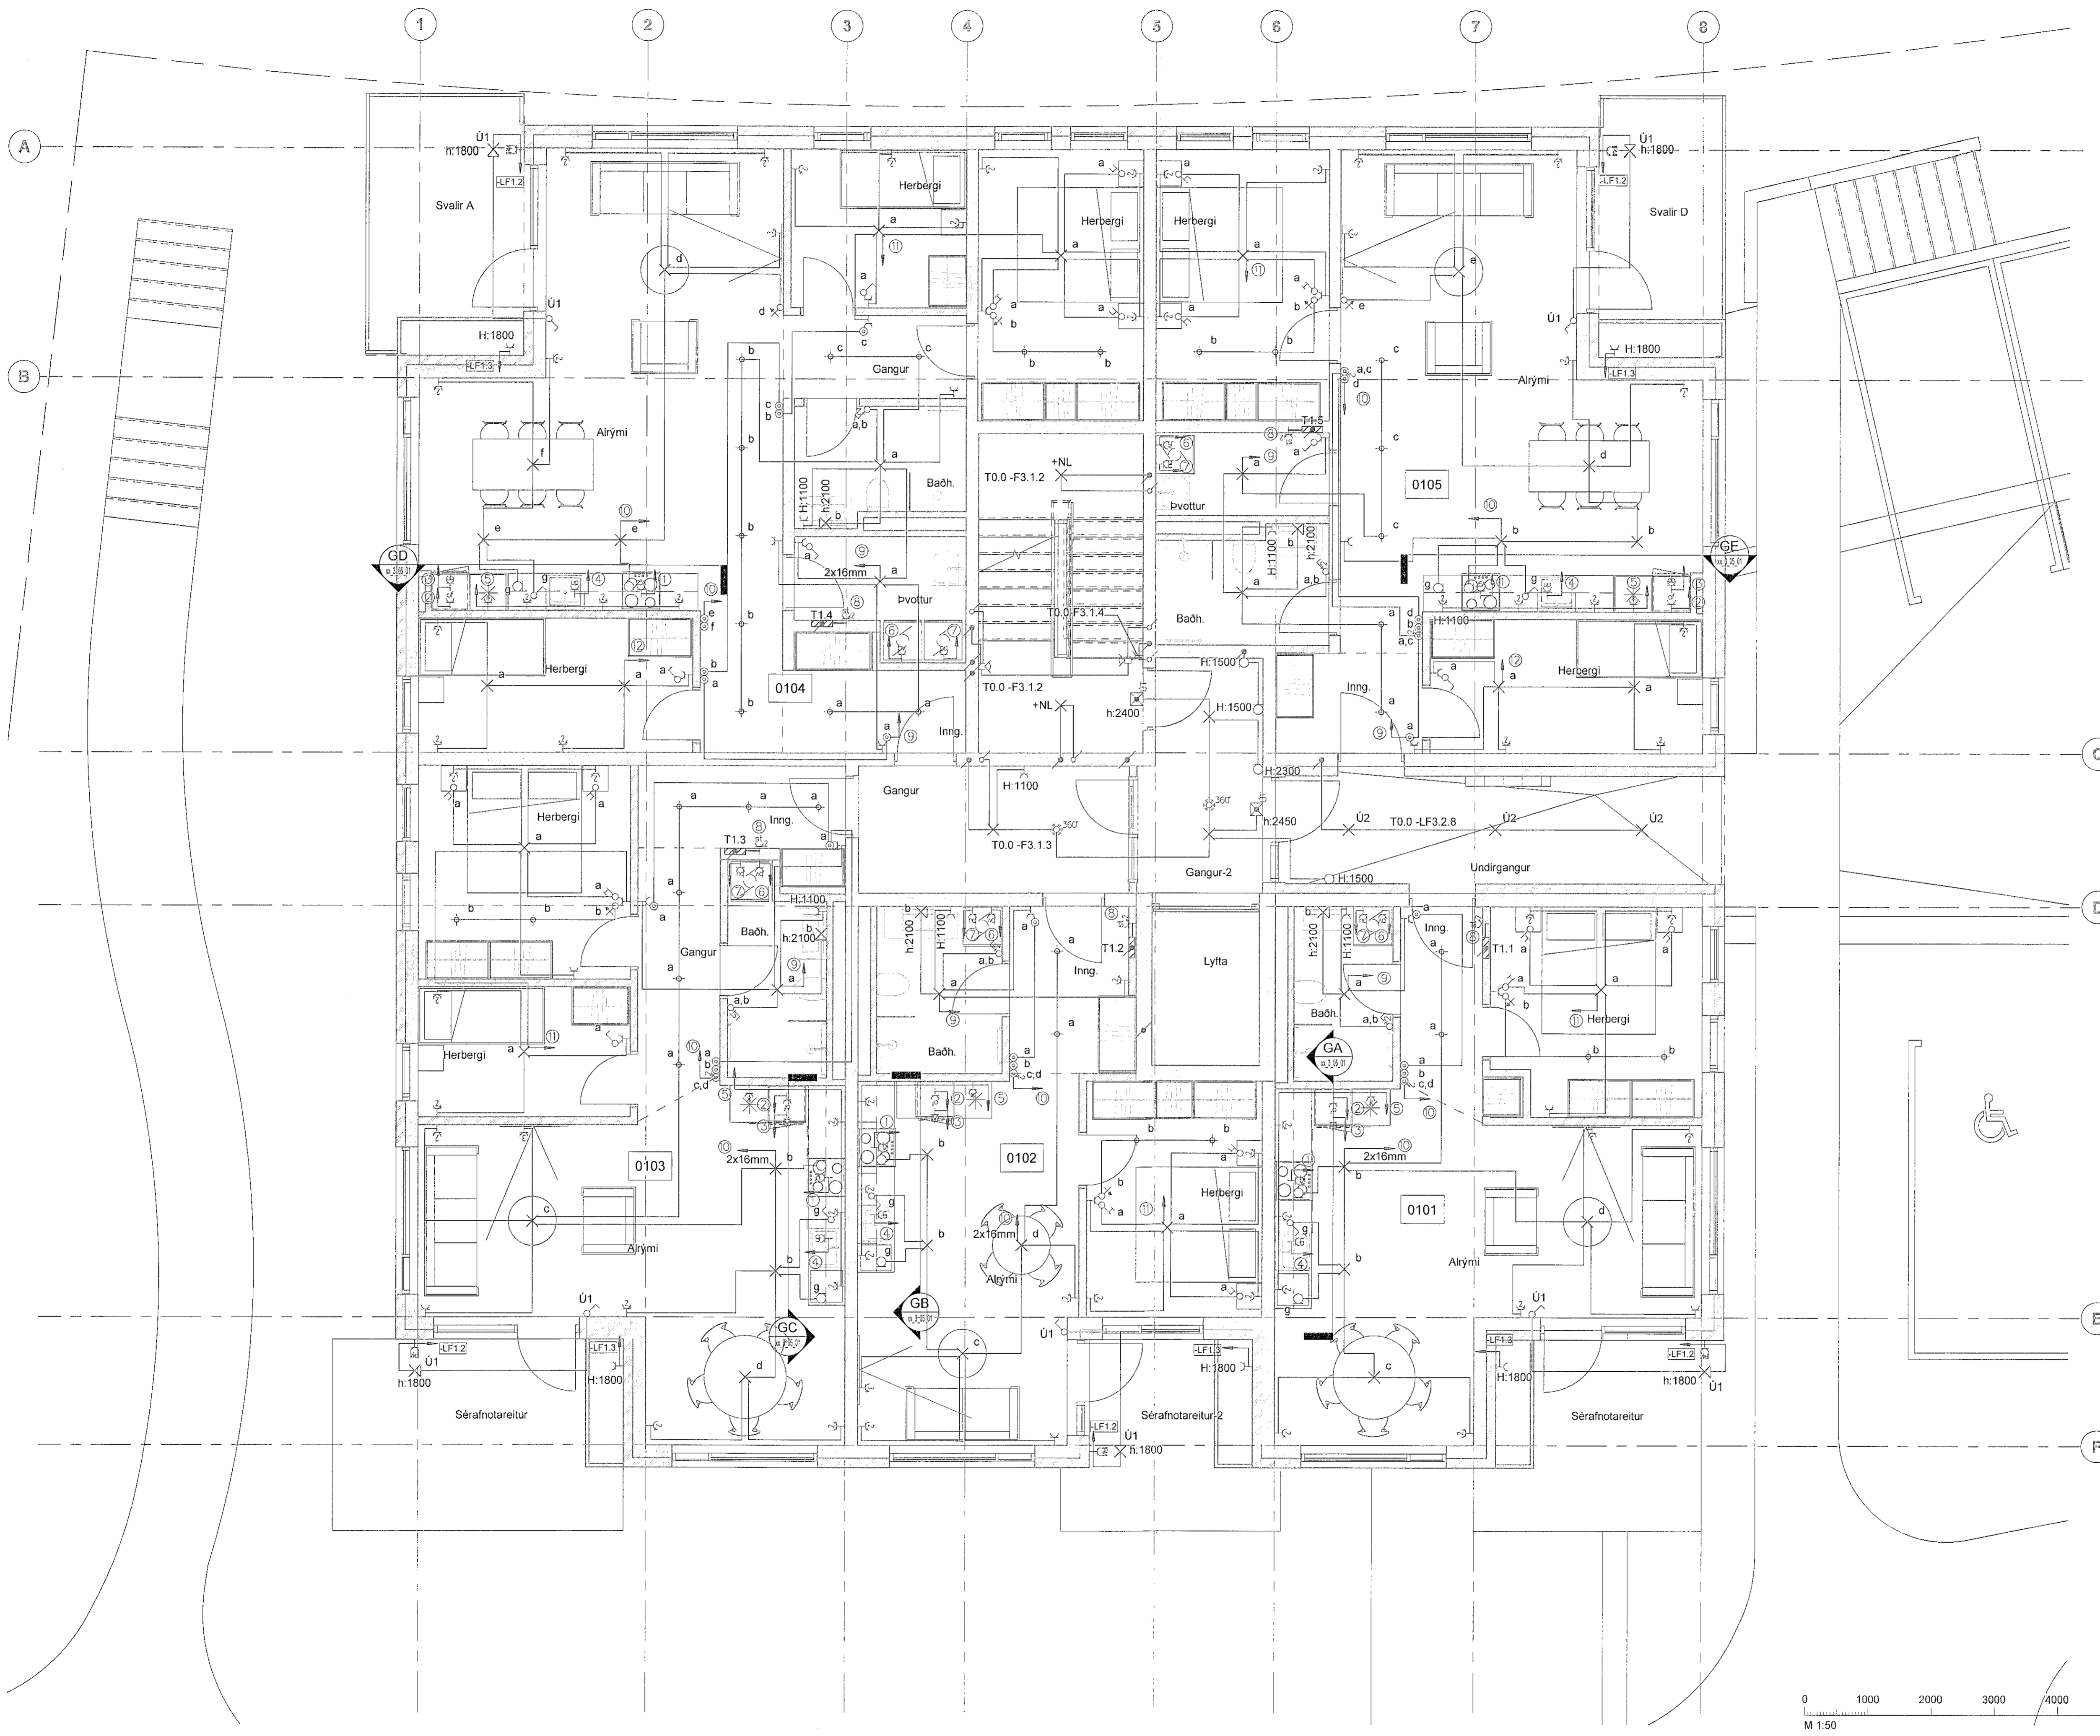

Hringhamar 33
221 Hafnarfjörður
Mhl.02
Rakkerfi
Almennar raflagnir, ljós og tenglar
Grunnmynd 1.hæð, hluti 1

TEIKNINGUR	BLAÐSTÆR	HAFFNAD	GESPJWM
100488	A1	TEIKNAD	LRPPJWM
01_3_16_01		YRFRABD	A1
DAGS	MELKVARDI	UTGÁFA	
27.01.2023	1 : 50	A	

Útgáfan er og drögmenging skráðgjafi:
Höfundur: Gunnar Egill Sveinsson - kt. 220461-5599
Höfundarstjóri: Hallur Kristjánsson - kt. 220573-3899

