


Samþykkt þann
17. mars 2023
fr. byggingarfalltrúans í Hafnarfirði
Róbert A. Róbertsson

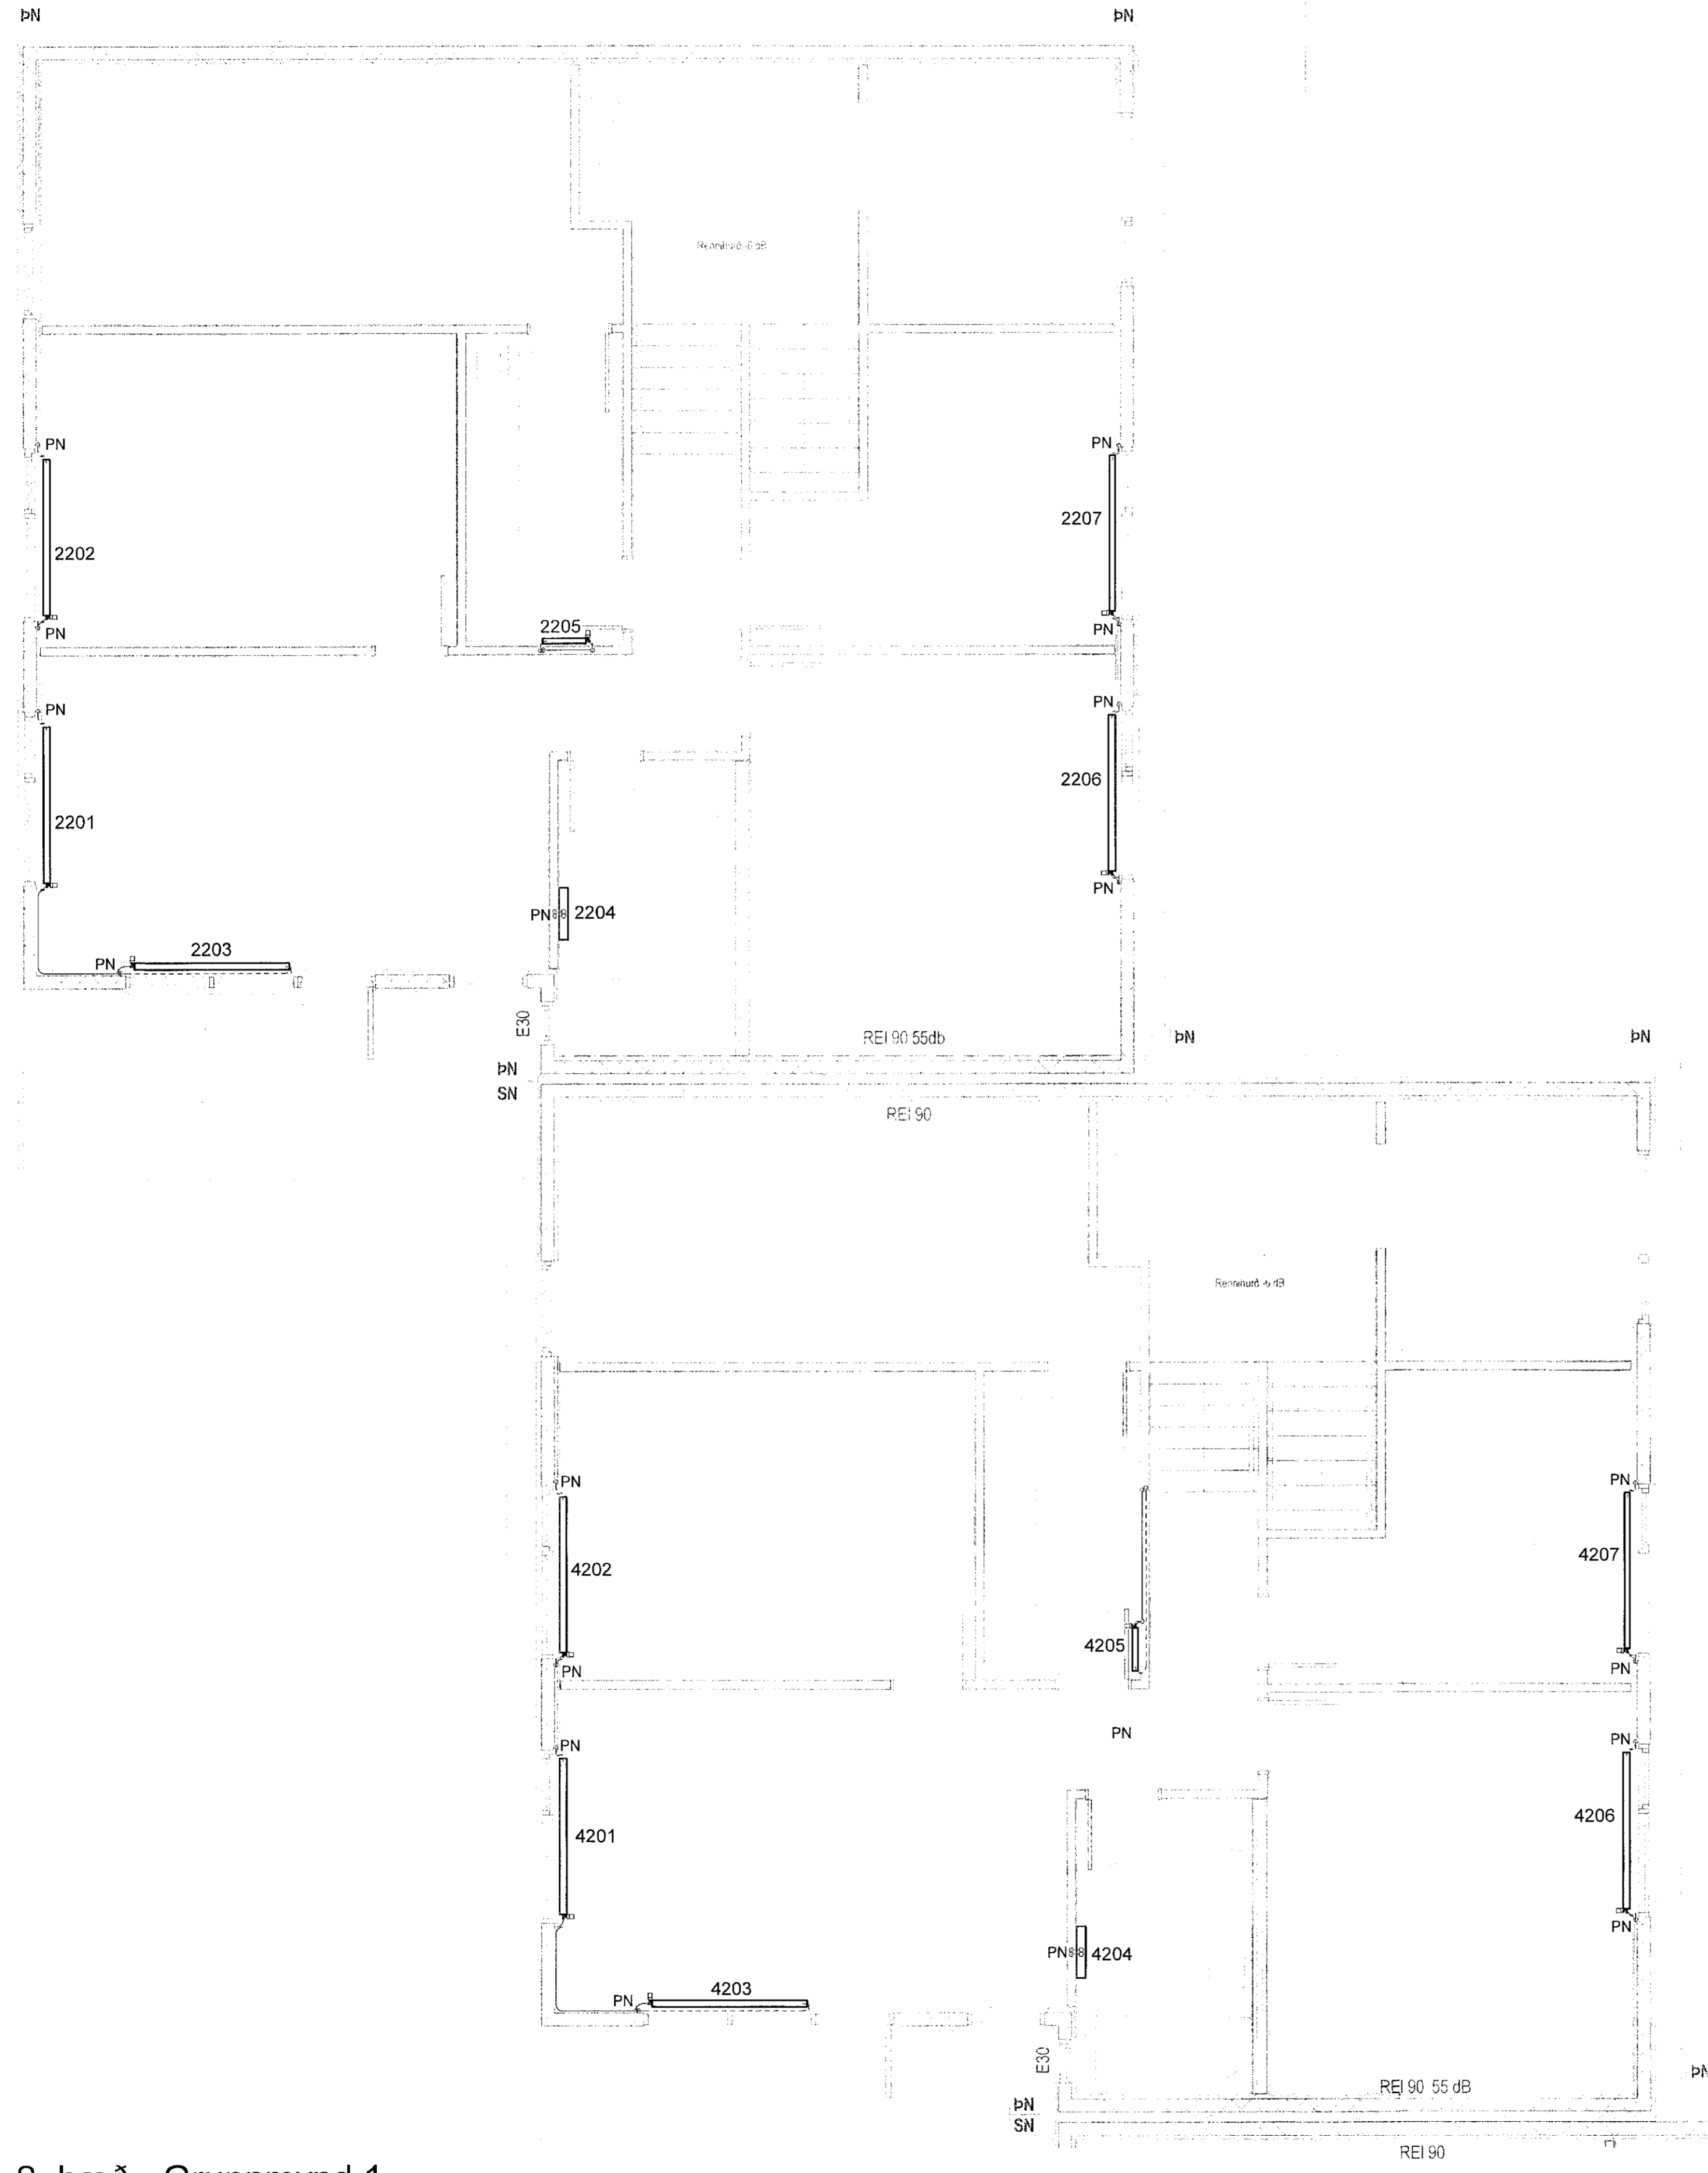


1 2. hæð - Grunnmynd 1
1 : 50

Ofnatafla Glimmerskarð 2

Ofn nr.	Afl	Rými	Tegund	Hæð	Lengd
2101	1750 W	Stofa	22-618	600	1800
2102	1750 W	Eldhús	22-618	600	1800
2103	1250 W	Stofa	22-418	400	1800
2104	250 W	Búr	11-605	600	500
2105	390 W	Þvottahús	11-608	600	800
2106	500 W	Baðherbergi		1224	600
2107	320 W	Gangur	11-606	600	600
2108	970 W	Anddyri	22-610	600	1000
2109	1100 W	Herbergi	21-618	600	1800
2110	900 W	Herbergi	11-618	600	1800
2111	1100 W	Vinnuherbergi	21-618	600	1800
2201	1350 W	Sjónvarpsherbergi	21-618	600	1800
2202	1120 W	Herbergi	21-618	600	1800
2203	990 W	Sjónvarpsherbergi	21-418	400	1800
2204	500 W	Baðherbergi		1224	600
2205	250 W	Geymsla	11-605	600	500
2206	1340 W	Herbergi	21-618	600	1800
2207	950 W	Herbergi	11-618	600	1800
Samtals	16780 W				

Ofnatafla Glimmerskarð 4

Ofn nr.	Afl	Rými	Tegund	Hæð	Lengd
4101	1750 W	Stofa	22-618	600	1800
4102	1370 W	Eldhús	21-618	600	1800
4103	990 W	Stofa	21-418	400	1800
4104	250 W	Búr	11-605	600	500
4105	390 W	Þvottahús	11-608	600	800
4106	500 W	Baðherbergi		1224	600
4107	320 W	Gangur	11-606	600	600
4108	970 W	Anddyri	22-610	600	1000
4109	1100 W	Herbergi	21-618	600	1800
4110	900 W	Herbergi	11-618	600	1800
4111	1100 W	Vinnuherbergi	21-618	600	1800
4201	1350 W	Sjónvarpsherbergi	21-618	600	1800
4202	1120 W	Herbergi	21-618	600	1800
4203	990 W	Sjónvarpsherbergi	21-418	400	1800
4204	500 W	Baðherbergi		1224	600
4205	250 W	Geymsla	11-605	600	500
4206	1340 W	Herbergi	21-618	600	1800
4207	950 W	Herbergi	11-618	600	1800
Samtals	16140 W				

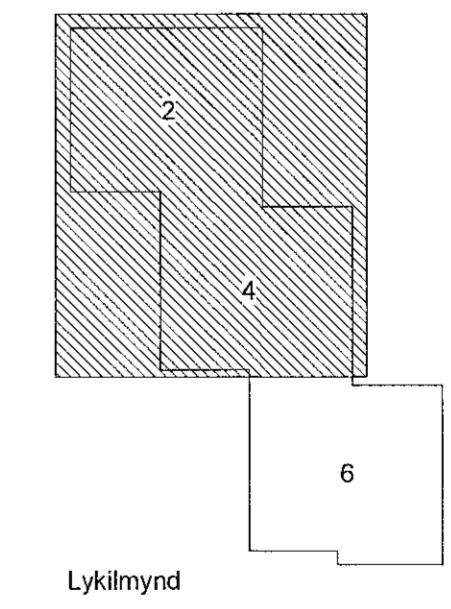

NR.	BREYTING	DAGS	BY
A	Verkteikning	13.03.2023	EEP

DAGS F.H. VERKFRÆÐISTOFA REYKJAVÍKUR:
Egbert Elmar Þórarinnsson 140574-4819 *edf*

DAGS HÖNNUNARSTJÓRI:
Kristína Ragnarsdóttir 120944-2669

Verkfræðistofa REYKJAVÍKUR
FISKISLÓÐ 75, 101, REYKJAVÍK KT: 560415-0600

VERK:
Glimmerskarð 2-6
221 Hafnarfjörður

TEIKNING:
Lagnateikning
Hitakerfi
2. hæð - Grunnmynd 1
Ofnatöflur 2-4

VERKNR.: **22094** MKV.: **1 : 50**

HANNAÐ: **EEP** TEIKNAD: **AG** YFIRFARID: **JPF**

DAGS: **13.03.2023** TEIKNING NR.: **H - 21** ÚTGÁFA NR.: **A**