


1. hæð - Grunnmynd 2
 1 : 50

Ofnatafla Glimmerskarð 6

Ofn nr.	Afl	Rými	Tegund	Hæð	Lengd
6101	1750 W	Stofa	22-618	600	1800
6102	1370 W	Eldhús	21-618	600	1800
6103	990 W	Stofa	21-418	400	1800
6104	250 W	Búr	11-605	600	500
6105	390 W	Þvottahús	11-608	600	800
6106	500 W	Baðherbergi		1224	600
6107	320 W	Gangur	11-606	600	600
6108	970 W	Anddyri	22-610	600	1000
6109	1100 W	Herbergi	21-618	600	1800
6110	900 W	Herbergi	11-618	600	1800
6111	1100 W	Vinnuherbergi	21-618	600	1800
6201	1350 W	Sjónvarpsherbergi	21-618	600	1800
6202	1120 W	Herbergi	21-618	600	1800
6203	990 W	Sjónvarpsherbergi	21-418	400	1800
6204	500 W	Baðherbergi		1224	600
6205	250 W	Geymsla	11-605	600	500
6206	1750 W	Herbergi	22-618	600	1800
6207	950 W	Herbergi	11-618	600	1800
Samtals	16550 W				

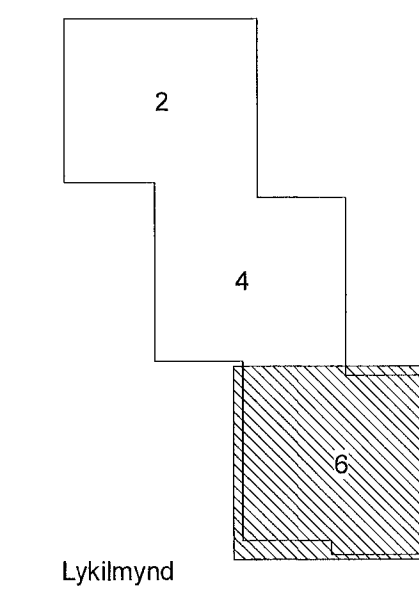

NR.	BREYTING	DAGS	BY
A	Verkteikning	13.03.2023	EEP

DAGS: F.H. VERKFRÆÐISTOFU REYKJAVÍKUR:
Egbert Elmar Þórarinnsson 140574-4819 *edp*

DAGS: HÖNNUNARSTJÓRI:
Kristinn Ragnarsen 120944-2669

**Verkfræðistofa
REYKJAVÍKUR**

FÍSKISLÖÐ 75, 101, REYKJAVÍK KT: 560415-0600

VERK:
**Glimmerskarð 2-6
221 Hafnarfjörður**

TEIKNING:
**Lagnateikning
Hitakerfi
1. hæð - Grunnmynd 2**

VERKNR.: **22094** MKV.: **1 : 50**

HANNAÐ: **EEP** TEIKNAD: **AG** YFIRFARID: **JpF**

DAGS: **13.03.2023** TEIKNING NR.: **H - 12** ÚTGÁFA NR.: **A**