


LYKILMYND

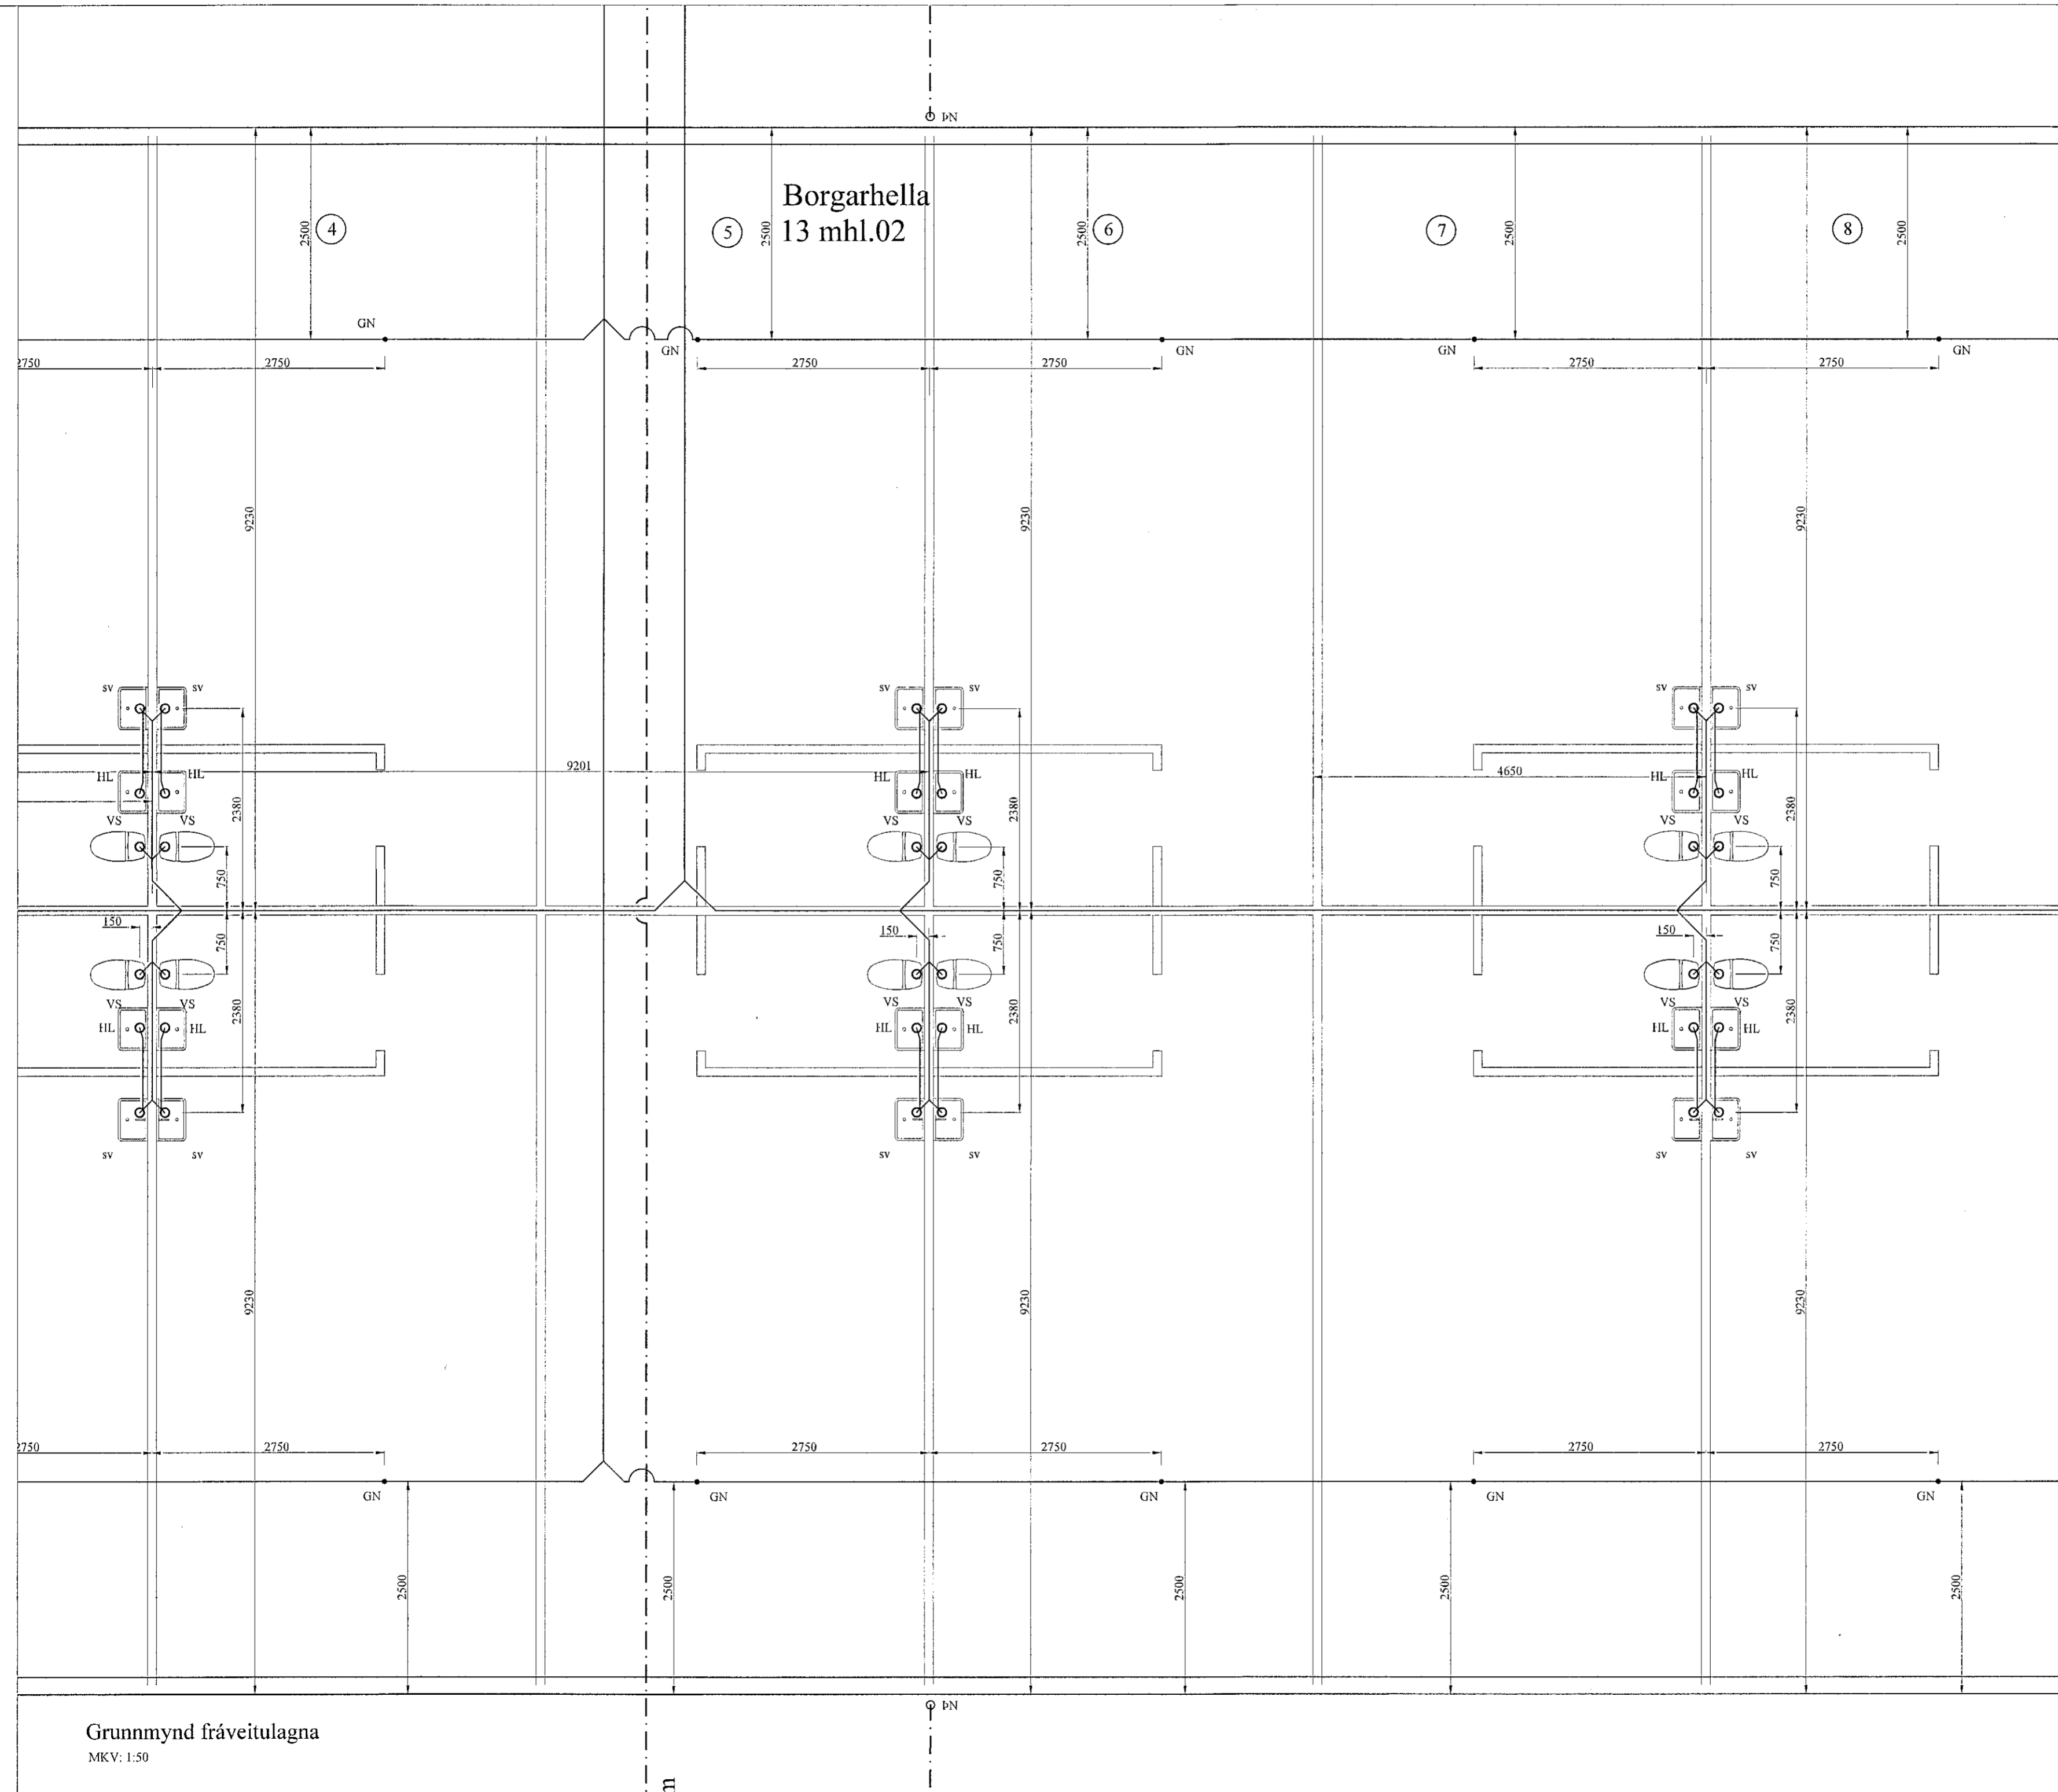

BR	DAGS	BREYTING		
LR	07.02.2023	Vaskar wc færðir frárennsli tengt skólavask		

HÖNNUNARSTJÓRI: *Andri Þorvaldur*

K HJARDARHOLT 11
800 SELFOSS
SÍMI: 783 4180
HÖNNUN NETFANG: kjartungardars@gmail.com

Ártún chf. 12.07.2021

Borgarhella 13 mhl. 02.

Lagnir:		Kvarði 1:50
Grunnmynd frárennislagna.		

HIANNAD:	TEIKNAD	DAGSETNIG	VERKNÚMÉR
KG	KG	20.12.2021	2021-36
SKRÁARNAFN	SAMÞYKKT	130555-7649	TEIKNING NÚMÉR:
Borgarhella 13	Lagnir.dwg		302

Grunnmynd fráveitulagna
MKV: 1:50