



Borgarhella
13 mhl.02 ①

Borgarhella
13 mhl.02 ⑤

Samþykkt bann
22. MAR. 2023
Byggingarlunnun / ríkisráðgjafi
Sigrún Þorvaldsson

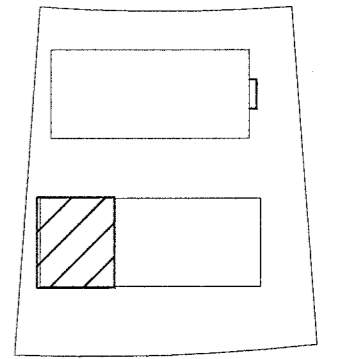

LYKILMYND

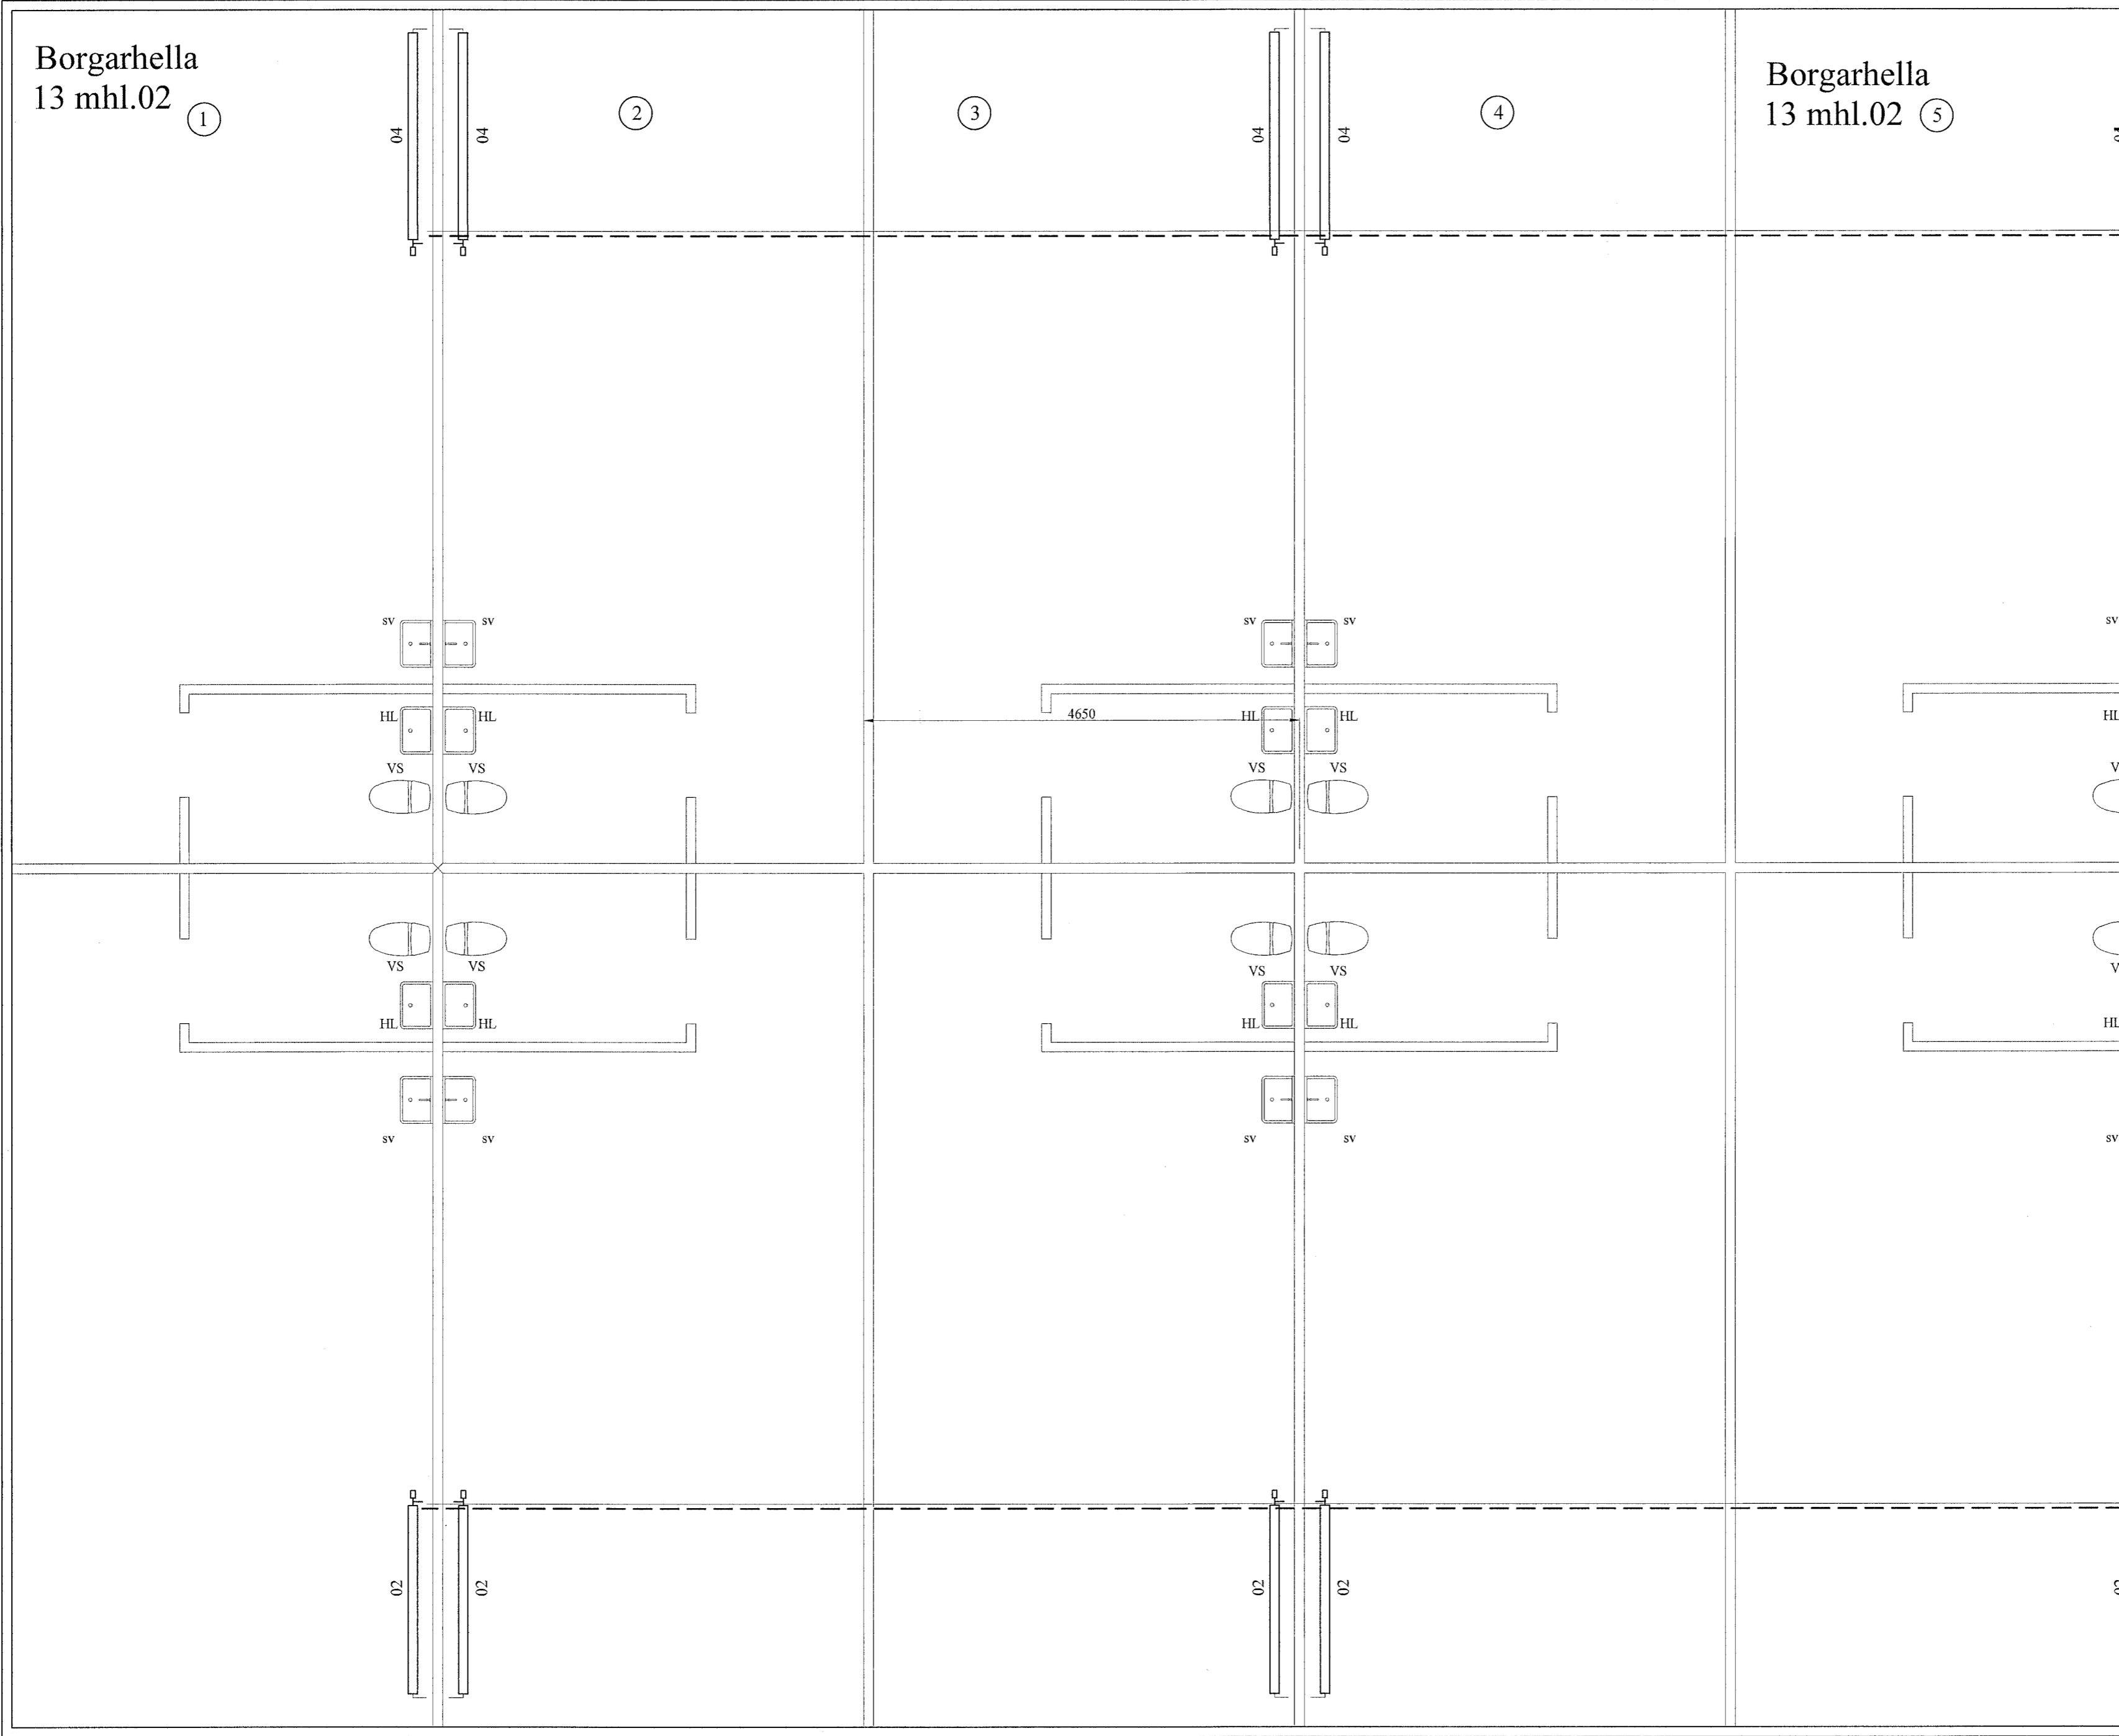

BR	DAGS	BREYTING
LR	07.02.2023	Vaskar wc færðir, fræðisli tengt skolvask
KG	01.10.2022	Stofn vatnslagna lagðar undir götflotu

HÖNNUNARSTJÓRI: *Sigrún Þorvaldsson*

K HJARDARHOLT II
800 SELFOSSI
SÍMI: 783 4180
NETFANG: kjartangardars@gmail.com

Ártún ehf. 12.07.2021

Borgarhella 13 mhl.02

Lagnir:
Grunnmynd hitalagna. Kvarði 1:50

HANNAÐ:	TEIKNAD	DAGSETNIG	VERKNÚMER
KG	KG	20.12.2021	2021-36
SKRÁARNAFN	SAMÞYKKT	130555-7649	TEIKNING NÚMER:
Borgarhella 13 Lagnir.dwg			321