



LYKILMYND

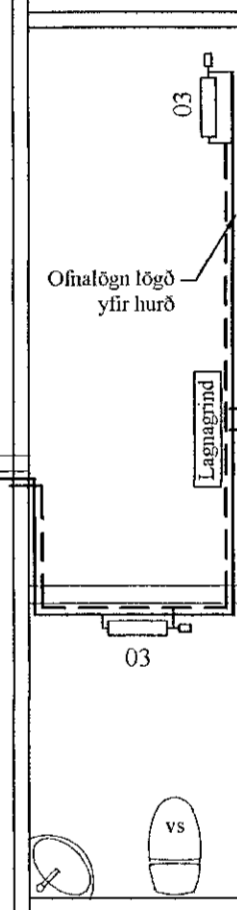


Borgarhella
13 mhl. 01

5 6

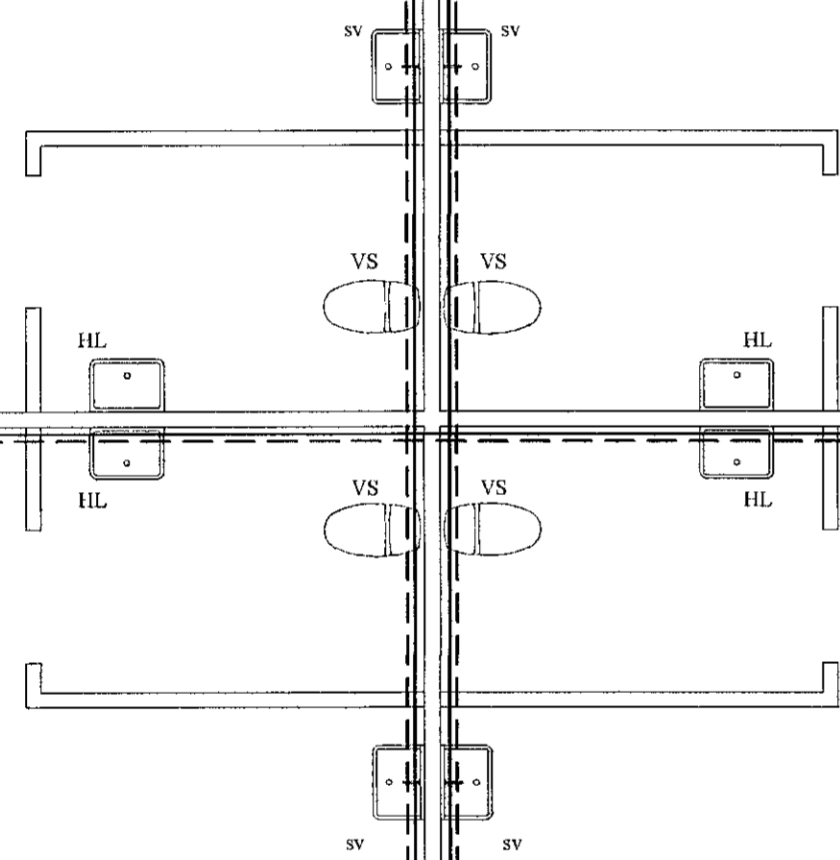


Borgarhella
13 mhl. 01

7 8

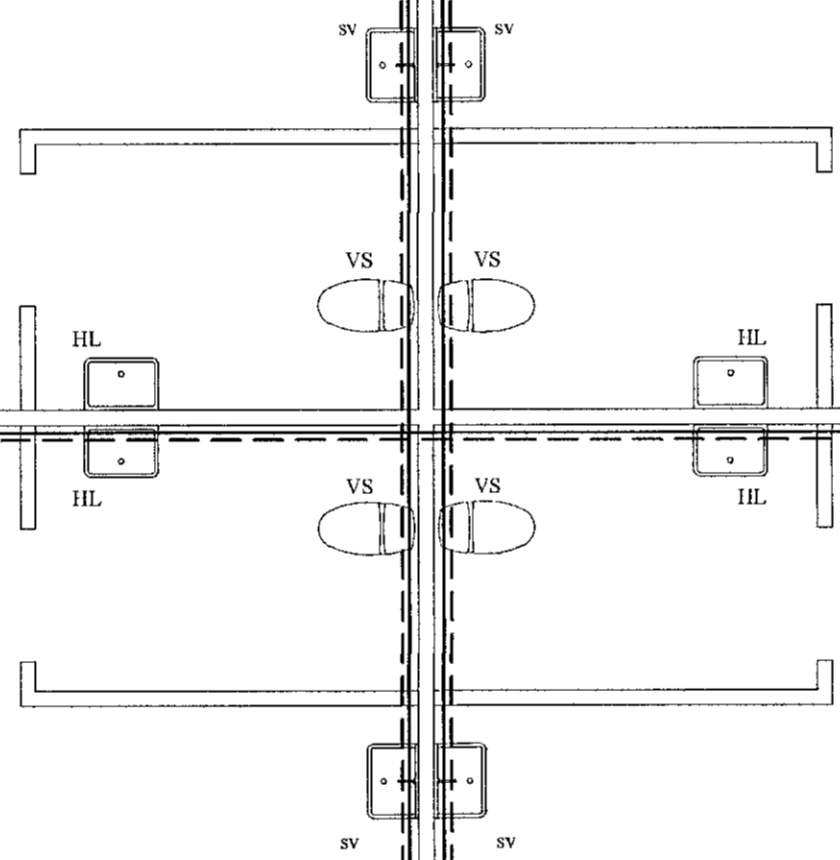


9

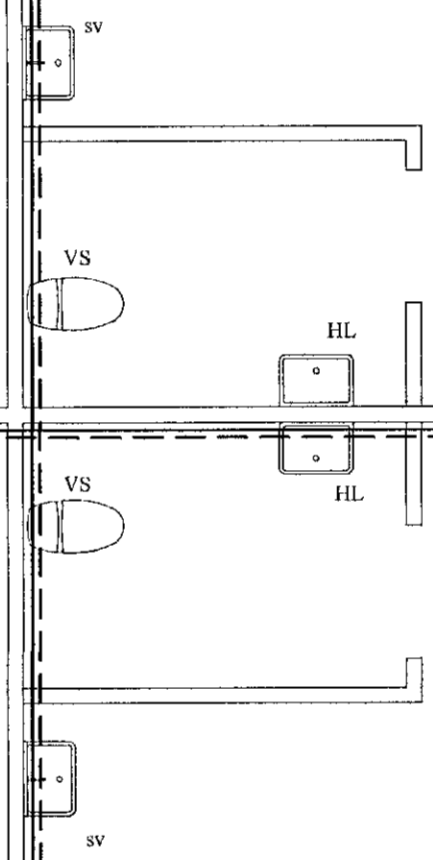

Grunnmynd hitalagna

MKV: 1:50

DR	DAGS	BREYTING	
HÖNNUNARSTJÓRI: <i>Skelvin Þorvaldur</i>			
 HJARDARHOLTÍ 11 800 SELFOSSI Sími: 783 4190 Netfang: hjarta@holti.is			
Ártún ehf. 12.07.2021			
Borgarhella 13 mhl.01			
Lagnir: Grunnmynd hitalagna.		Kvarði 1:50	
HANNAÐ:	TEIKNAD	DAGSETNING	VERKNÚMÉR
KG	KG	20.12.2021	2021-36
SKRÁARNAFN	SAMÞYKKT	TEIKNUNUMÉR	
Borgarhella 17, 19, 21 Lagnir-dög	30555-7649		326