



Borgarhella
13 mhl. 01


Borgarhella
13 mhl. 01

Samþykkt þann
26. APR. 2022
Byggingartulltrúnn í Hafnarfirði
Helmi Þorvaldur

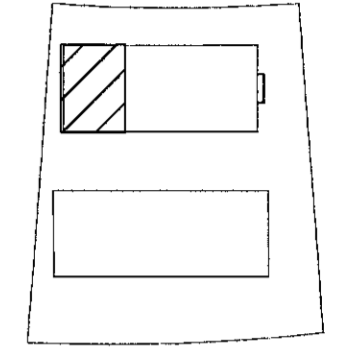

LYKILMYND

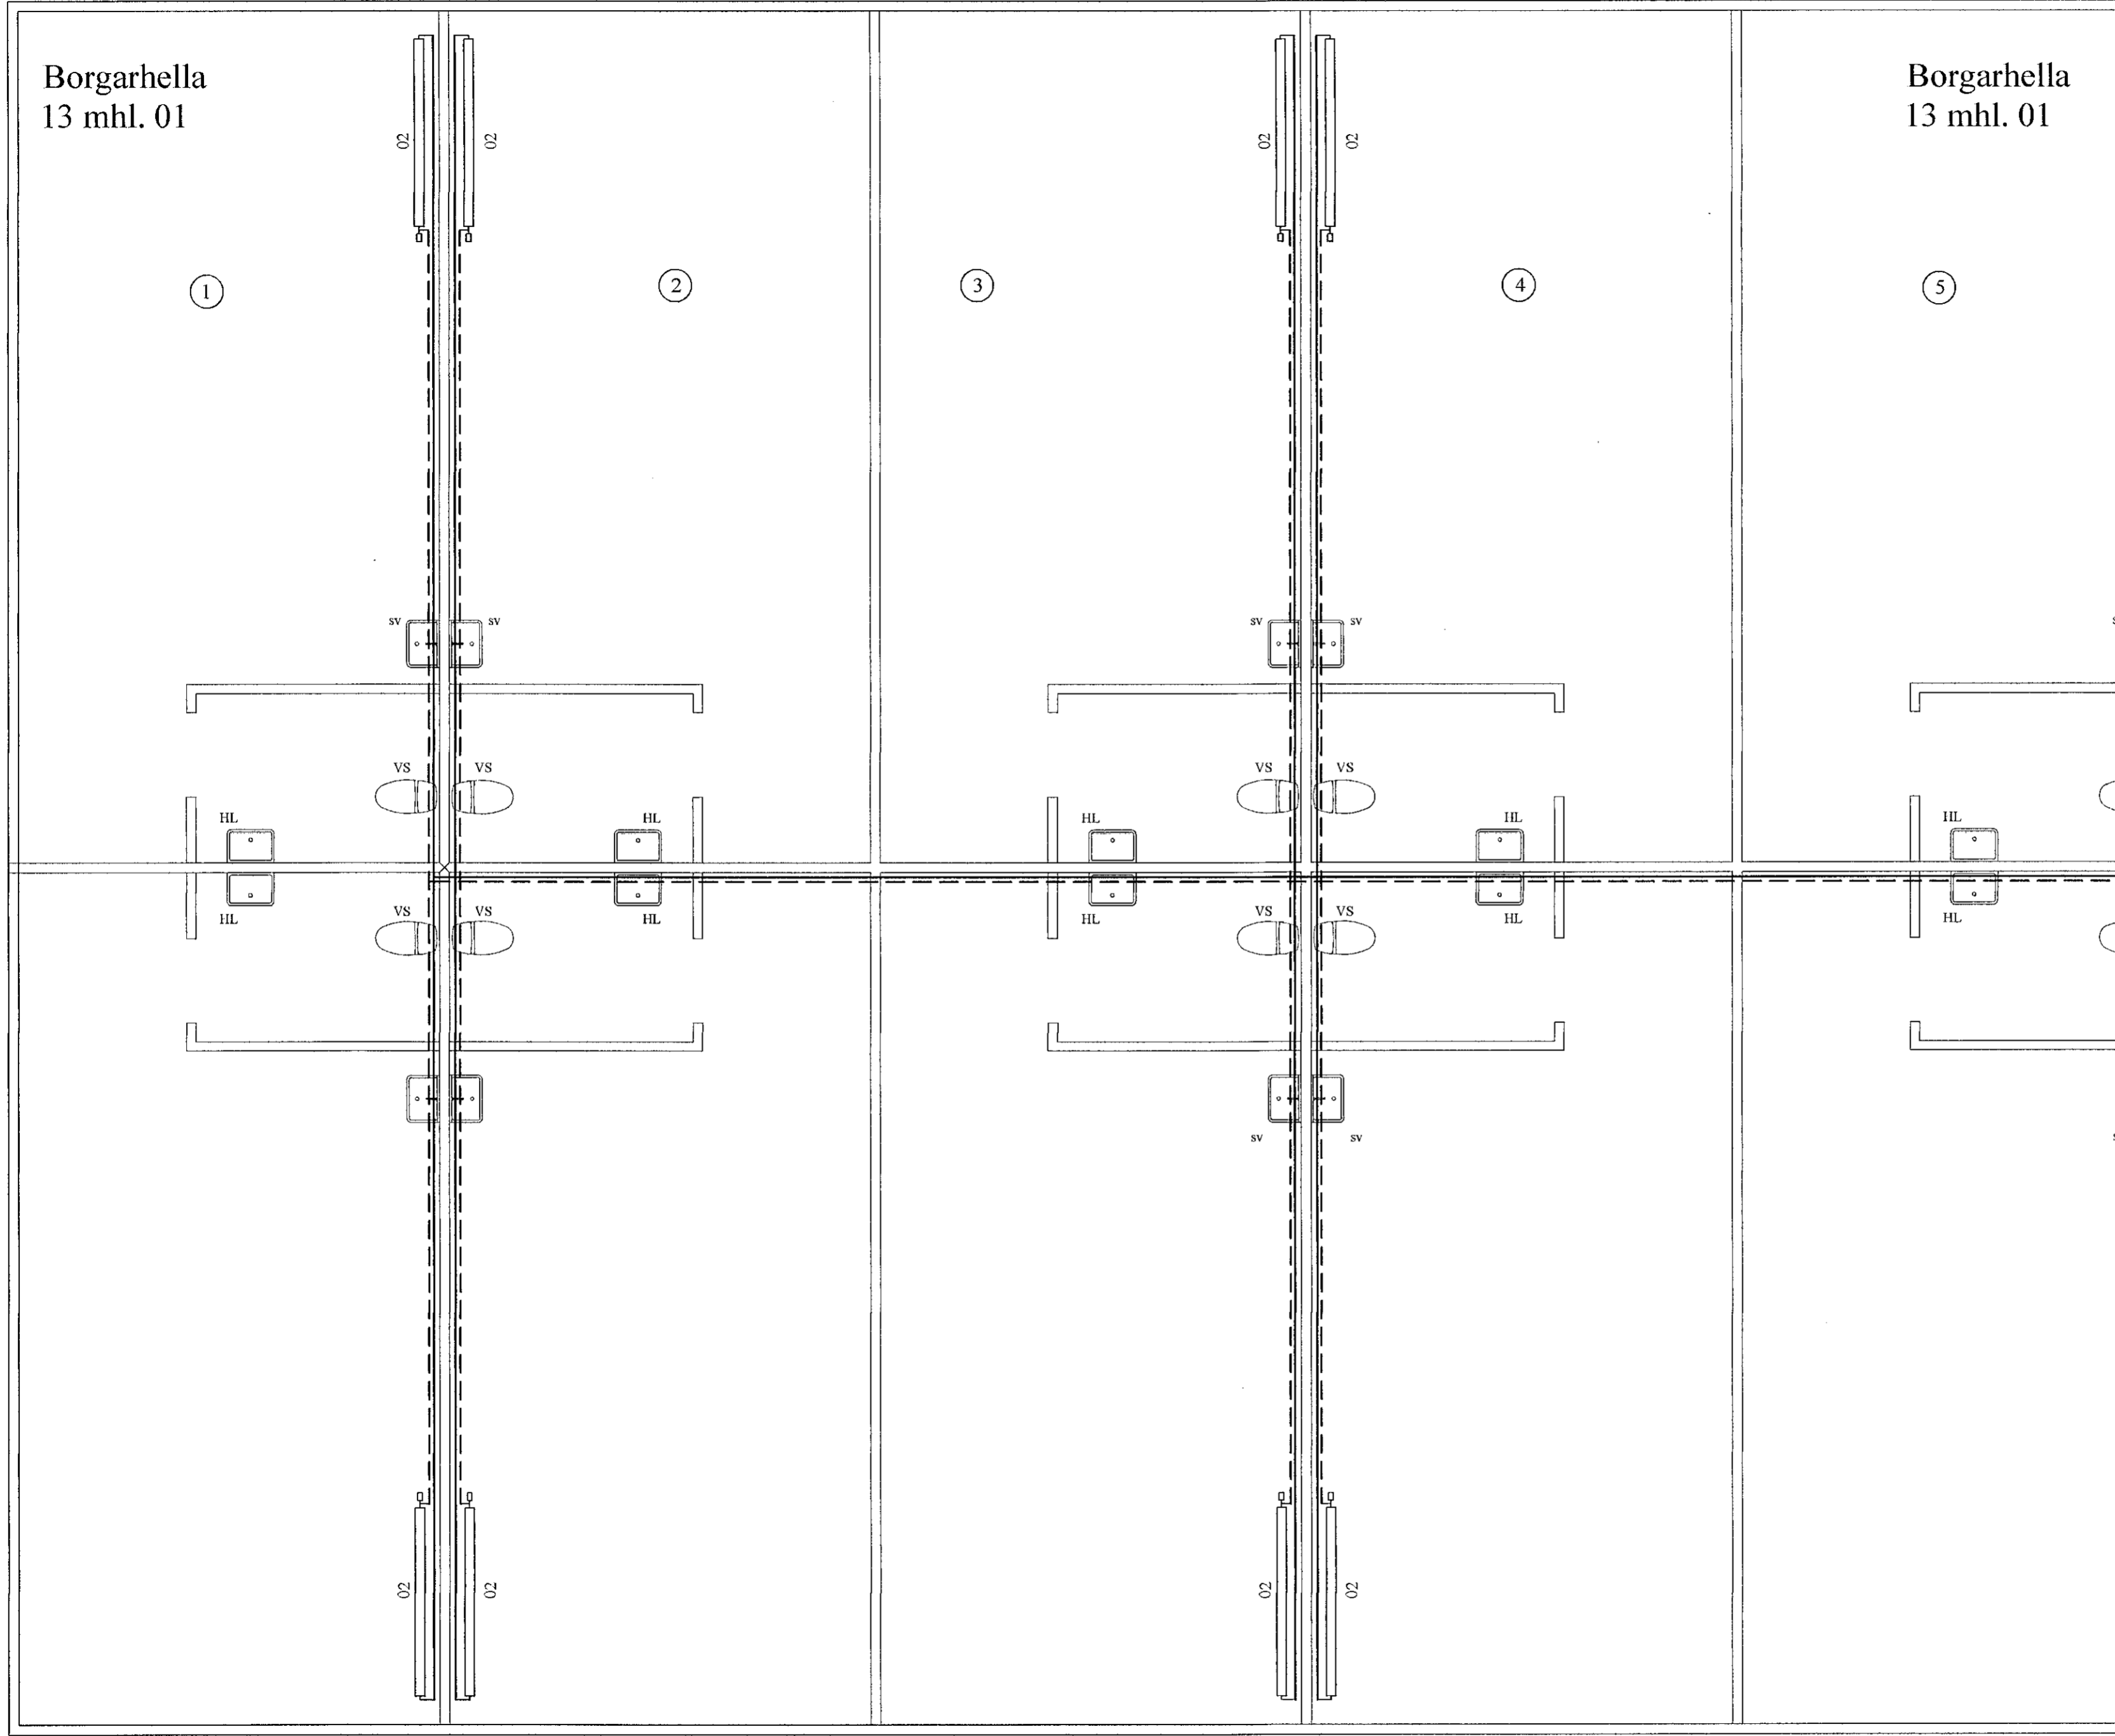

BR	DAGS	BREYTING		
HÖNNUNARSTJÓRI:		<i>Helmi Þorvaldur</i>		
 HJARÐARHOLTTÍ 1 800 SEL-FOSSI Sími: 783 4180 Netfang: kjetangardas@gmail.com		Ártún ehf. 12.07.2021		
Borgarhella 13 mhl.01				Kvarði 1:50
Lagnir:				
Grunnmynd hitalagna.				
HÁNNAD:	TEIKNAD	DAGSETNING	VERKNUMER	
KG	KG	20.12.2021	2021-36	
SKRÁARNAFN	SAMÞYKKT	139587610	TEIKNINGNUMER	
Borgarhella 17, 19, 21 Lagnir.dwg	<i>Helmi Þorvaldur</i>		324	

Grunnmynd hitalagna
MKV: 1:50