


Borgarhella
13 mhl.02


O PN

Samþykkt þann
26. APR. 2022
Byggingarfulltrúinn í Hafnarfirði
Skelm. Þjarnadóttir

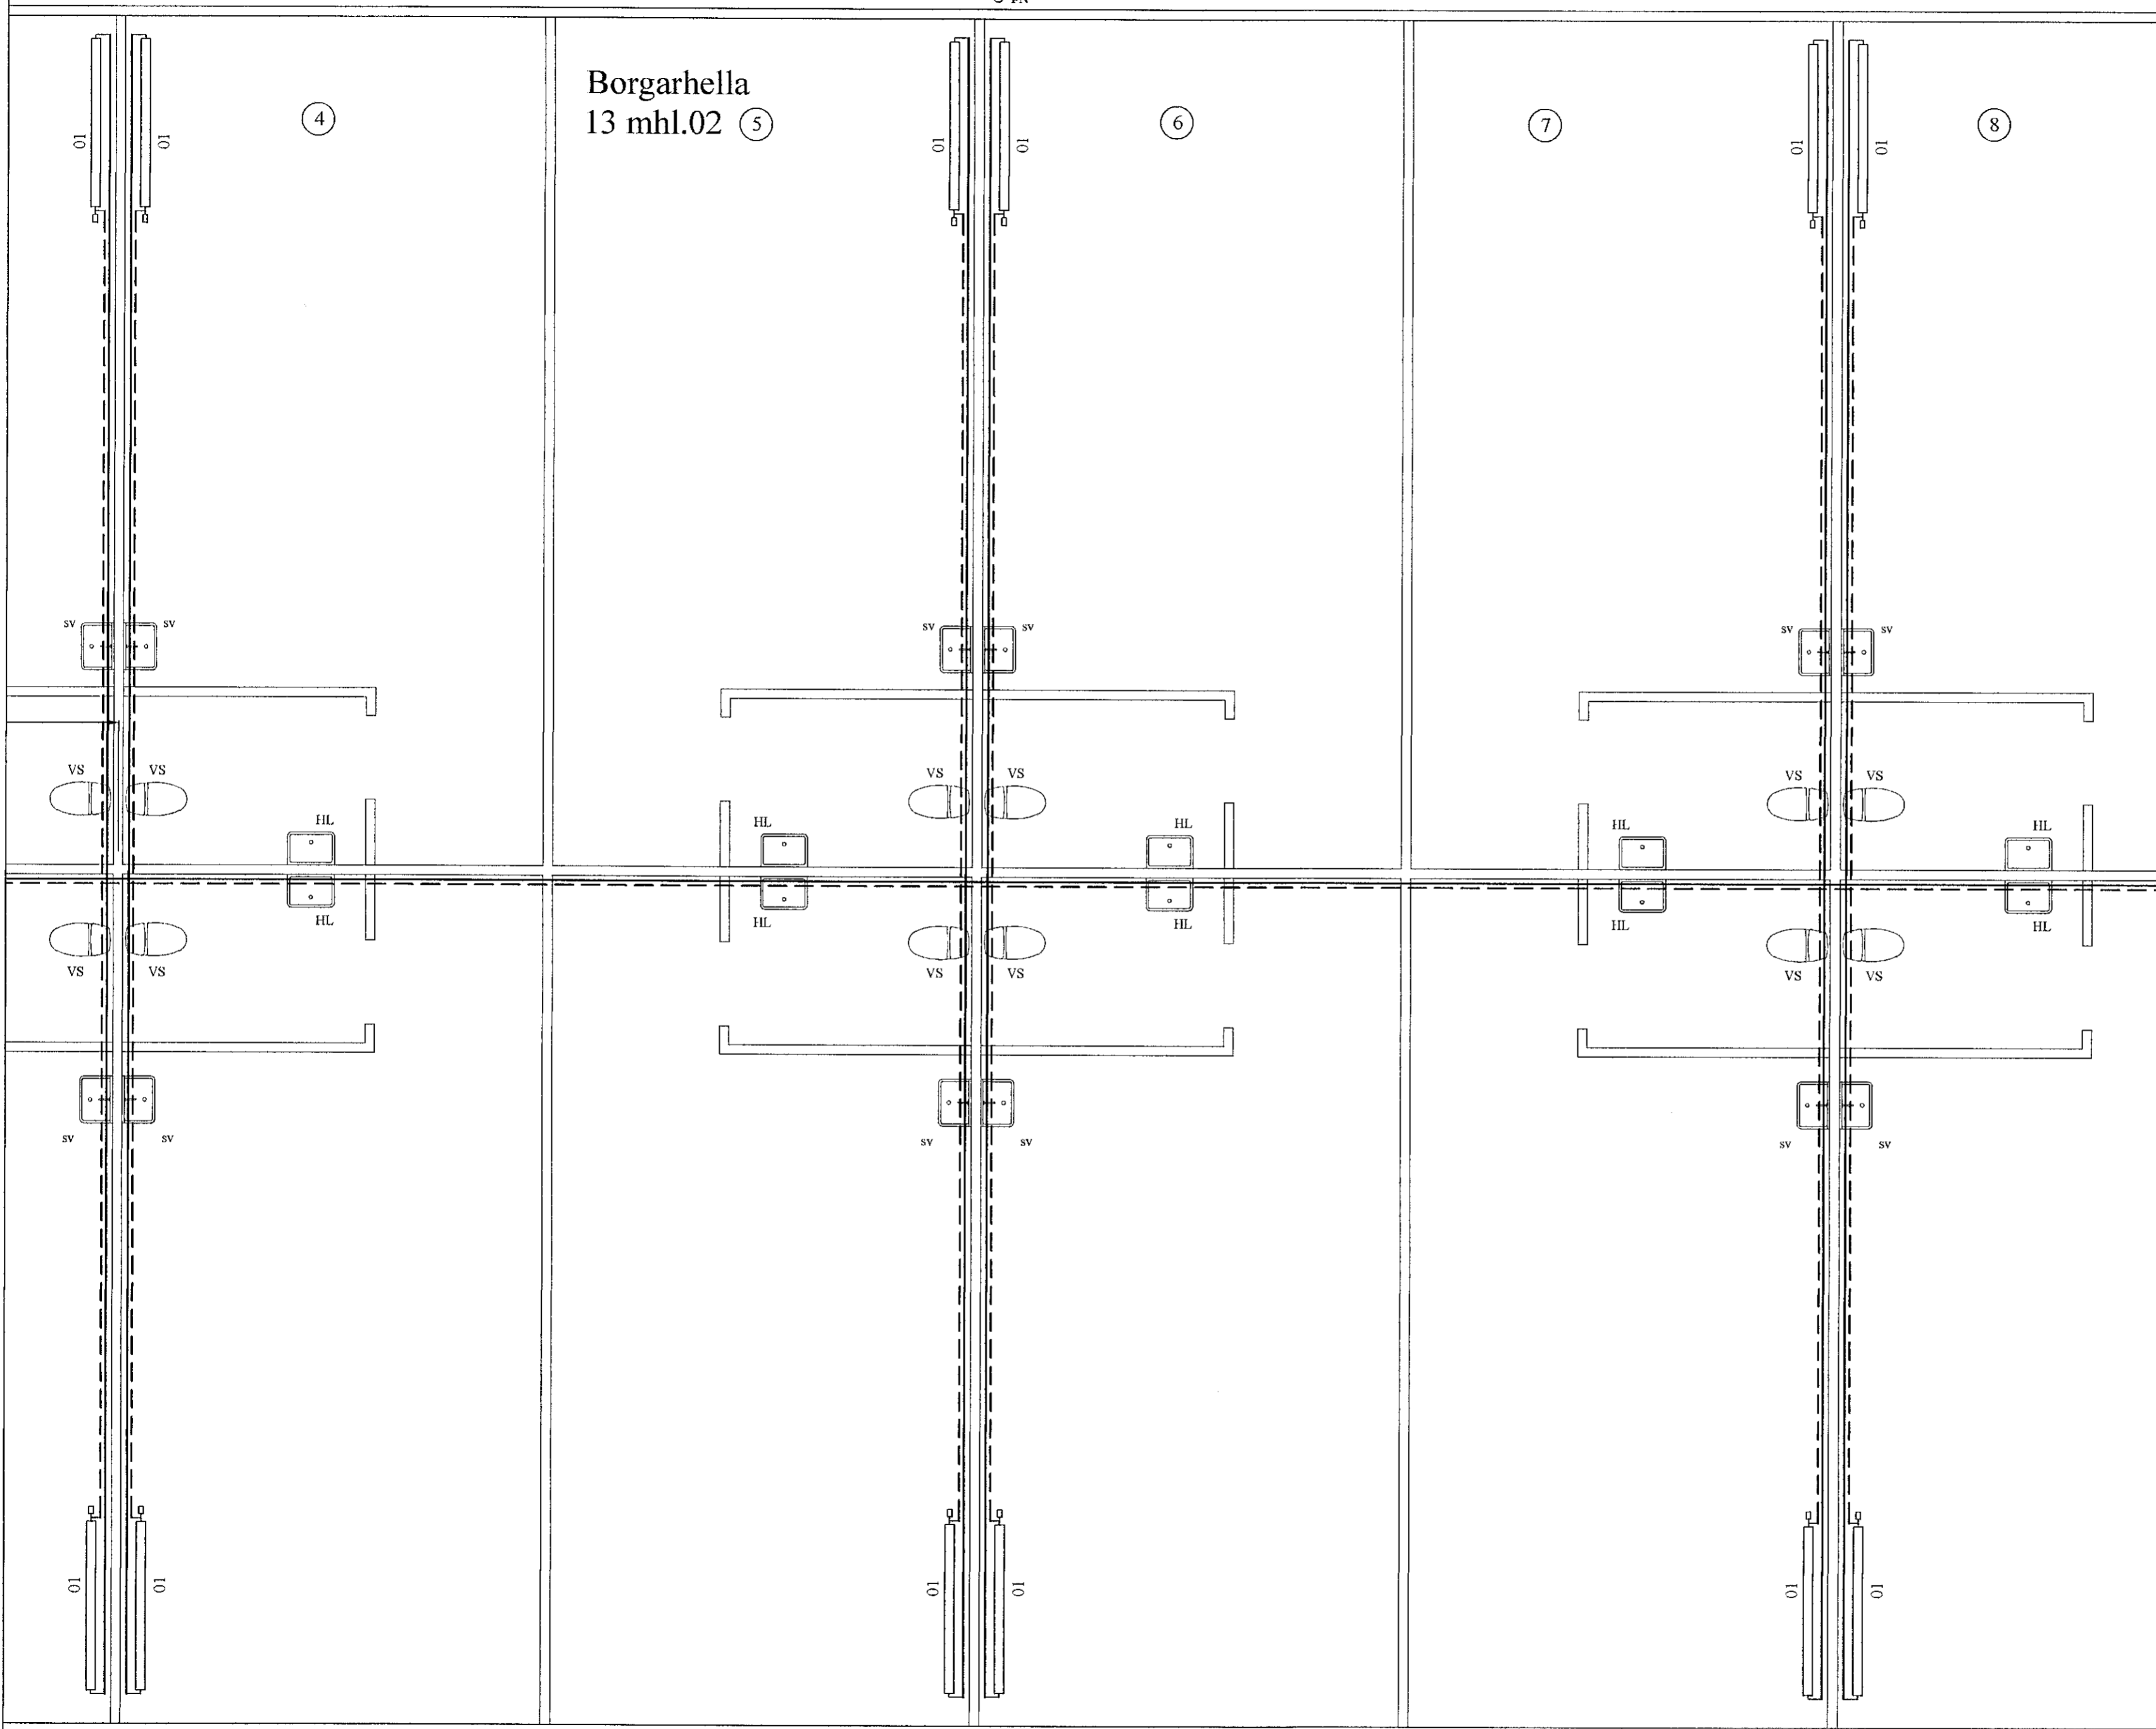

O PN

Grunnmynd hitalagna
MKV: 1:50

BR	DAGS	BREYTING		
HÖNNUNARSTJÓRI:		<i>Sveinn Ragnsson</i>		
	HJARÐARHOLTÍ 11 800 SELFOSSÍ Sími: 783 4180 Netfang: hjartgardars@gmail.com			
Ártún chf.		12.07.2021		
Borgarhella 13 mhl.02				
Lagnir: Grunnmynd hitalagna.				Kvarði 1:50
HANNAÐ:	TEIKNAD	DAGSETNING	VERKNÚMÉR	
KG	KG	20.12.2021	2021-36	
SKRÁARNAFN	SAMBYKKT	13/553-7619	TEIKNING NÚMÉR	
Borgarhella 13 Lagnir.dwg	<i>[Signature]</i>		322	