



Borgarhella
13 mhl. 01


Samþykkt þann
26. APR. 2022
Byggingarfulltrúi í Hagkerfi
Helmi Brynjarson

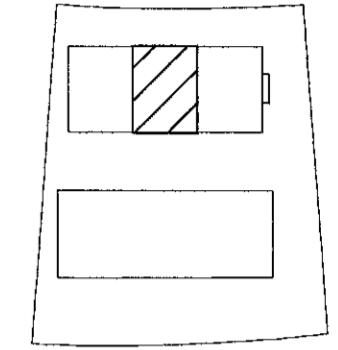

LYKILMYND

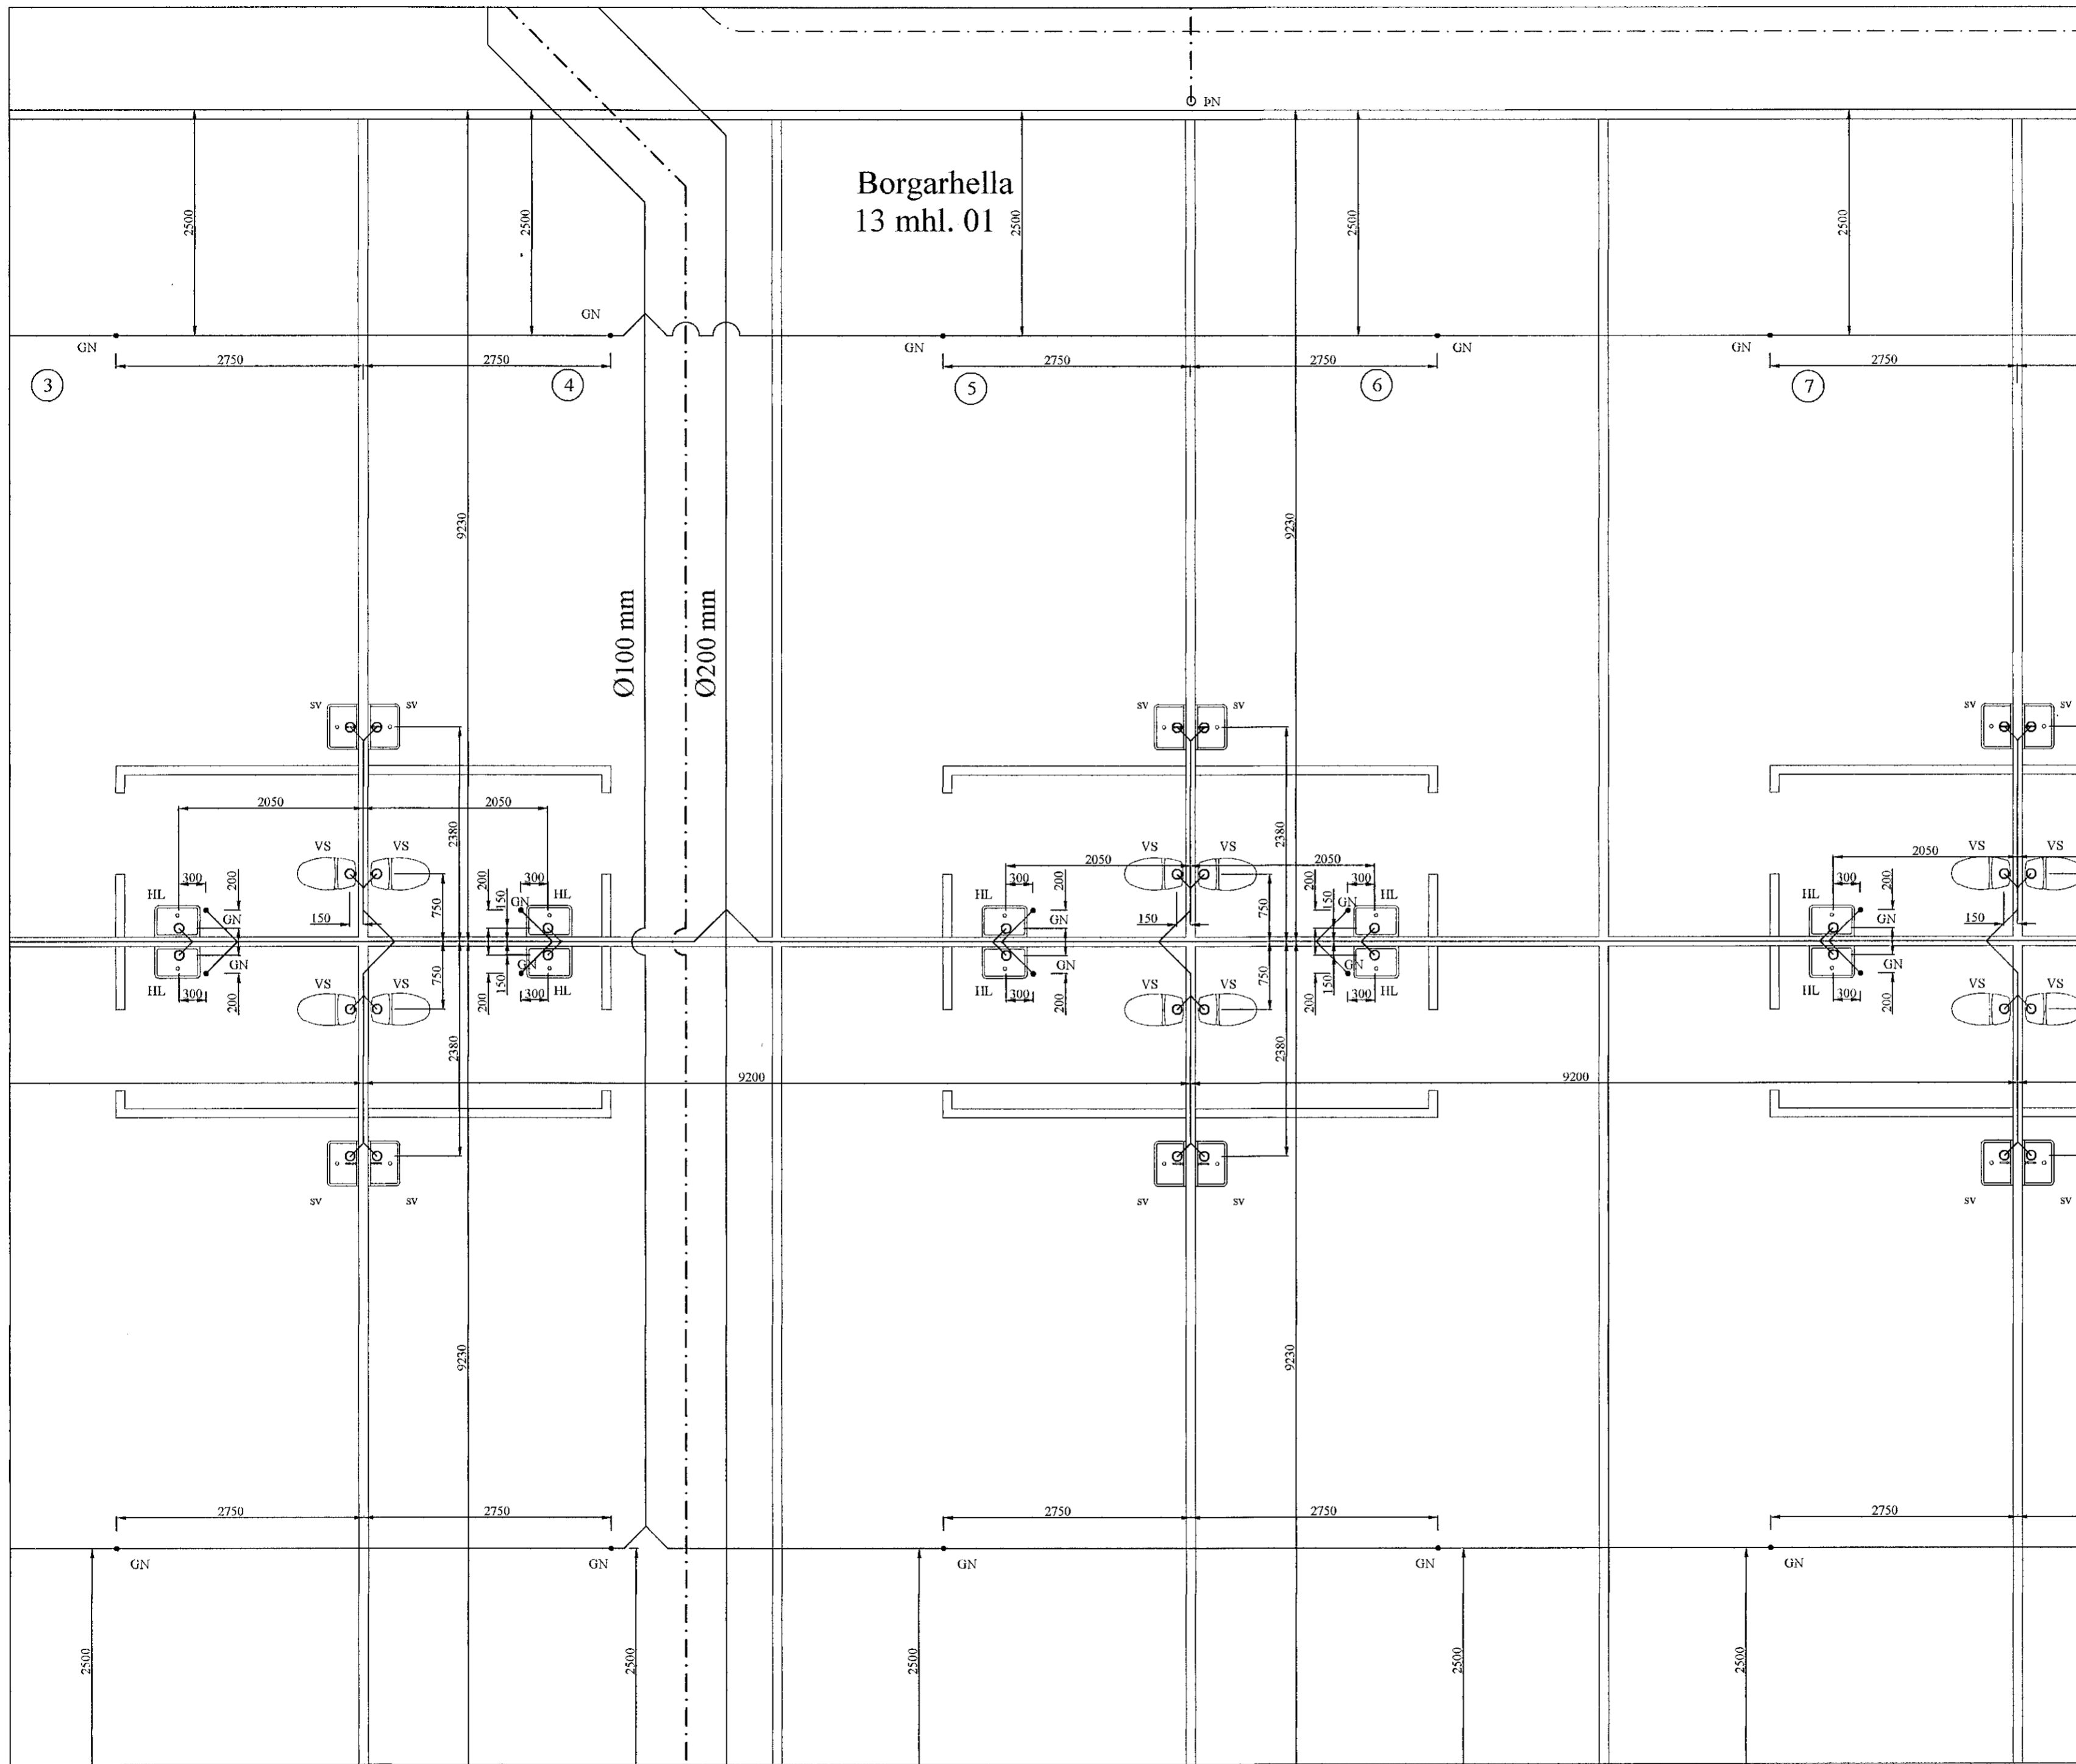

Grunnmynd fráveitulagna
MKV: 1:50

BR	DAGS	BREYTING	
HÖNNUNARSTJÓRI: <i>Helmi Brynjarson</i>			
 HÍHARDARHÖLTI 11 806 SELFOSSÍ Sími: 783 4180 Netfang: kjarfangardars@gmail.com			
Ártún ehf. 12.07.2021			
Borgarhella 13 mhl. 01			
Lagnir:		Kvarði 1:50	
Grunnmynd frárennislagna.			
HANNAÐ:	TEIKNAD	DAGSEINIG	VERKNÓMÉR
KG	KG	20.12.2021	2021-36
SKRÁARNAFN	SAMÞYKKT	130555-7649	TEIKNING NÚMÉR:
Borgarhella 13	Lagnir-dwg		305