



3 Milliloft geymsla 100 mhl. 02
1: 100

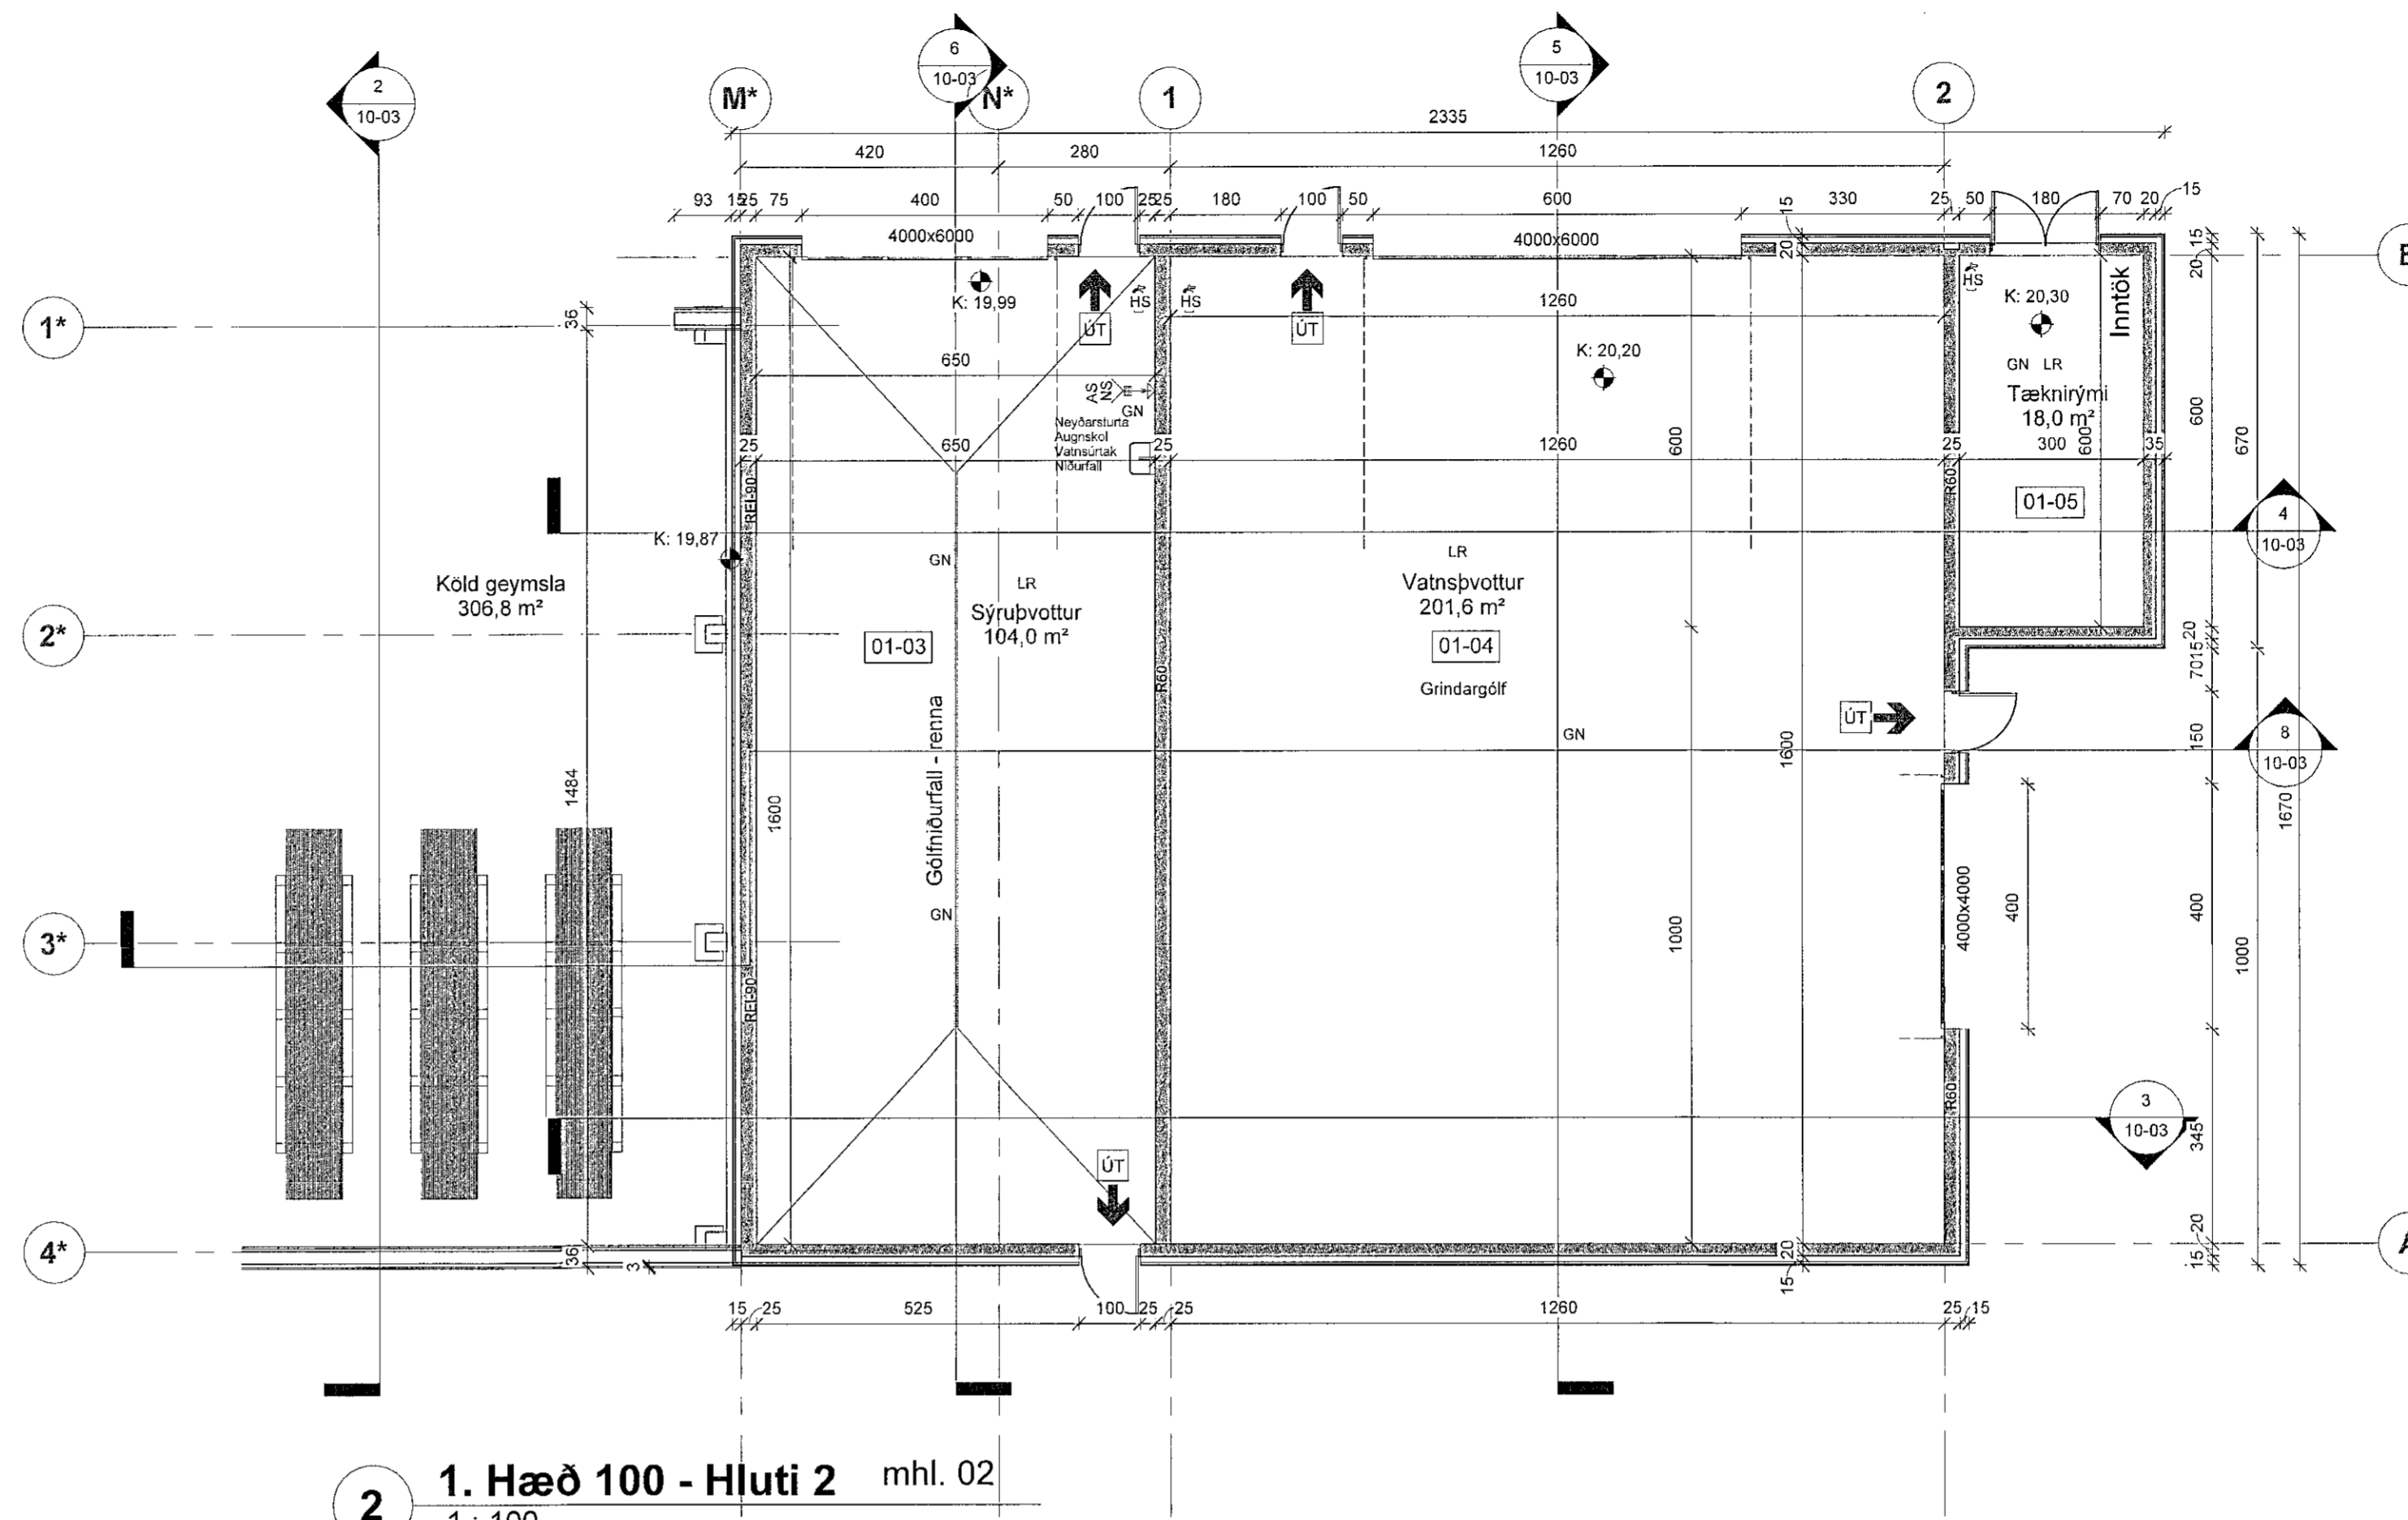


2 1. Hæð 100 - Hluti 2 mhl. 02
1: 100

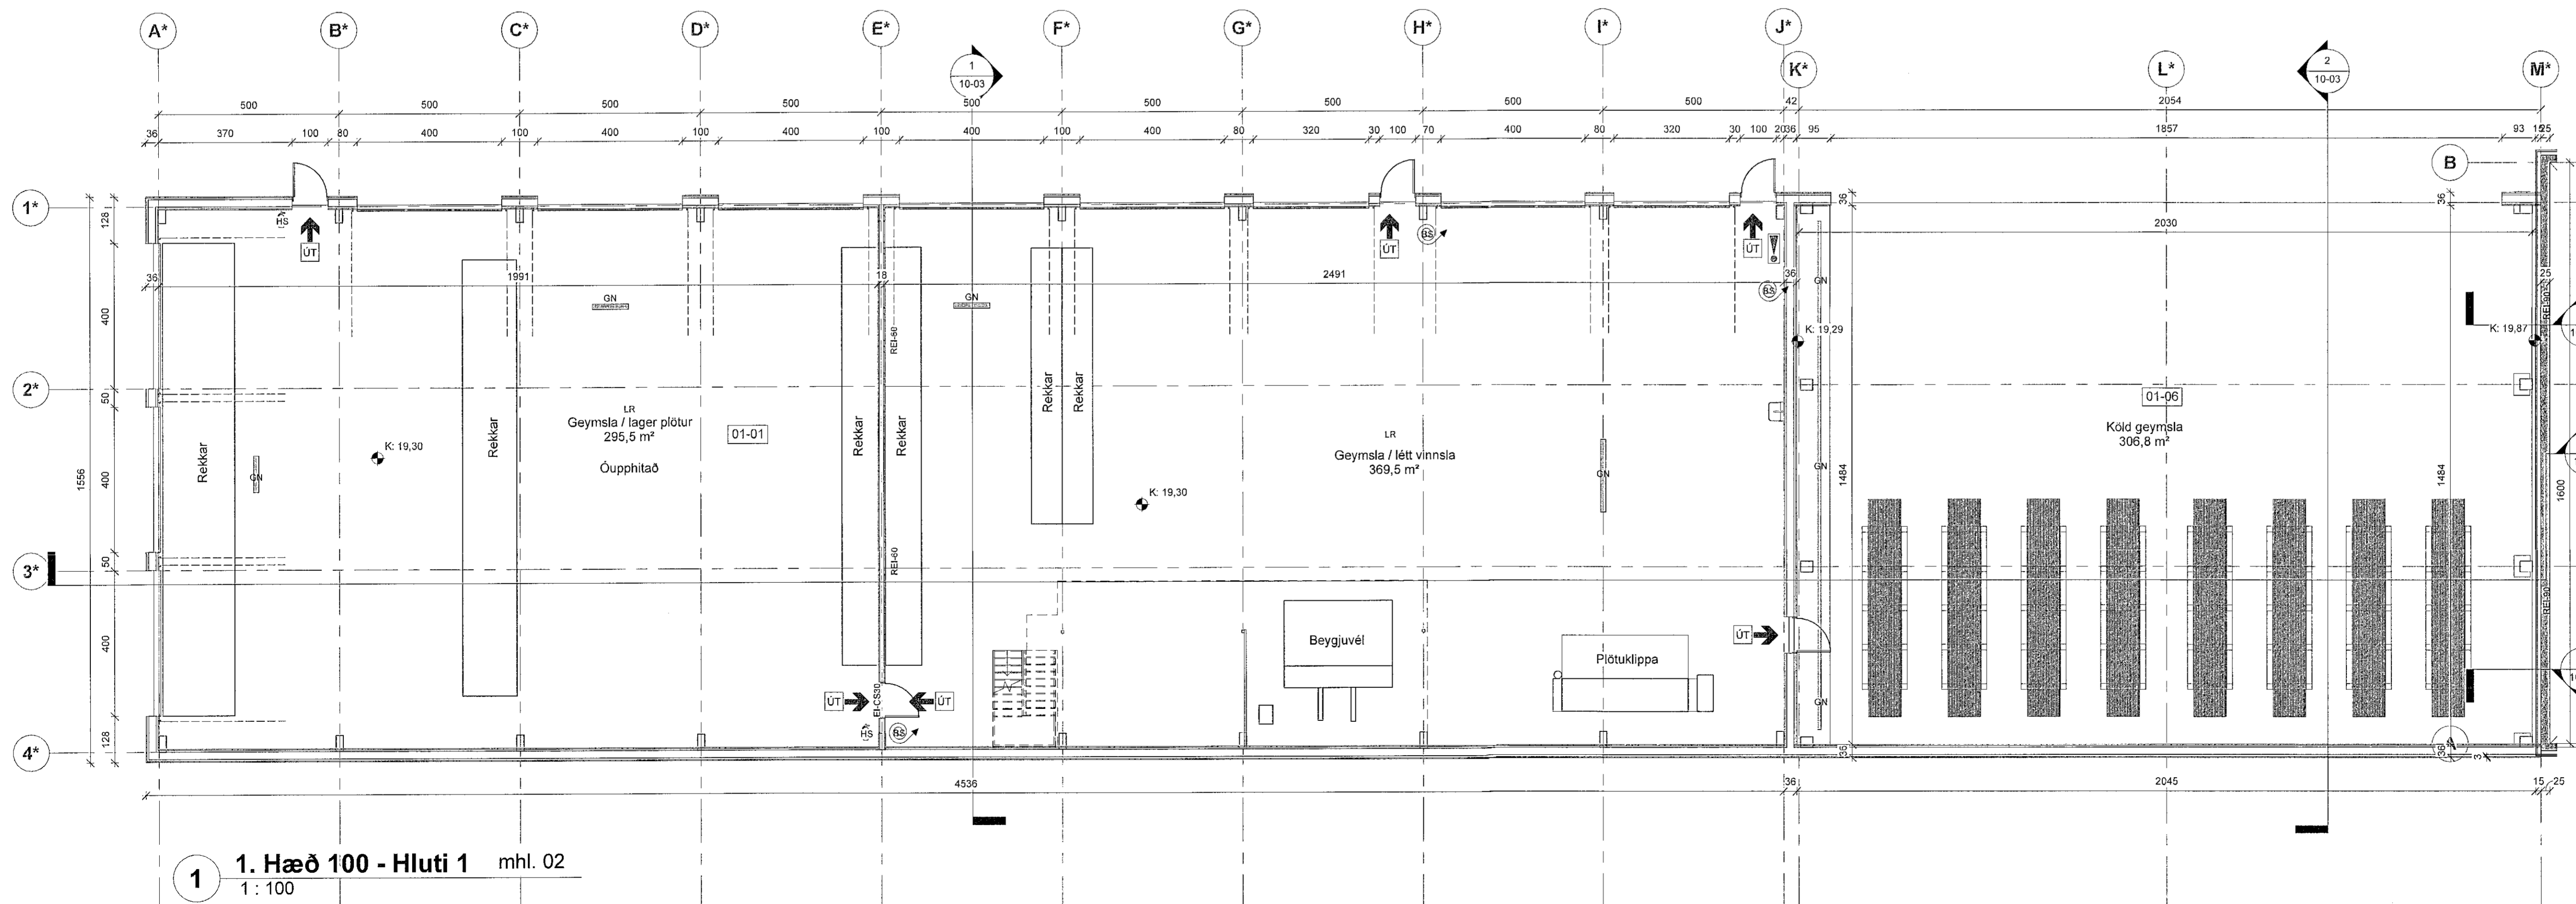

1 1. Hæð 100 - Hluti 1 mhl. 02
1: 100

SHS
28. mars 2023

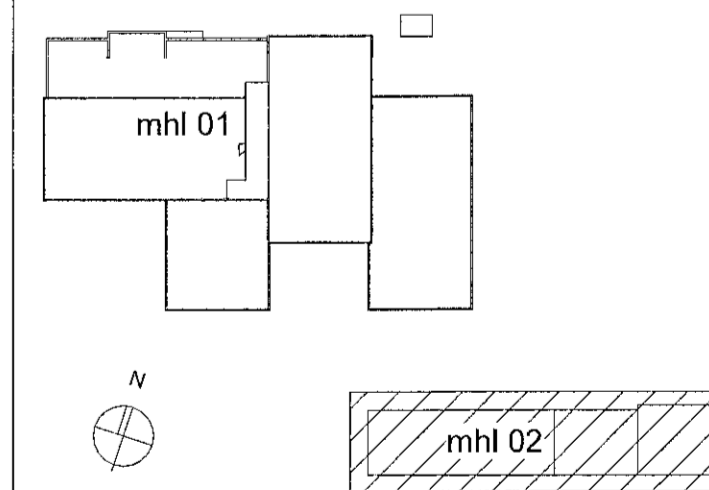

A	TP	OI	21.03.2023	Vöðbygging
UTG.	TEIKN.	YFIRF.	DAGS.	SKÝRING

ASK arkitektar ehf.
Geisgata 9 101 Reykjavík
Sími 515 0300 www.ask.is

ARNTUN HONNUNAR ADALUPPDRÁTTA

Orsifur

Gísli Binnarði Byggingafræðingur B.F.Í. nr. 201171-0629
askur@ask.is

ASK
ARKITEKTAR

VERKEFNI	Héðinn	MIV. I. A1	1: 100
Gjáhella 4, mhl 02, Hafnarfirði		WANDER	HÉÐINN / ASK
TEIKNUN	ADALTEIKNINGAR	TEIKNUN	OI
HEITI TEIKNINGAR	Grunnmyndir	YFIRF.	TP
DAGS.	30.06.2023	UTGÁFA	A
Geymsluhúsið og stálvottur		VERKFR.	06124
		ALMENNIR NÚMÉR TEIKNINGAR	02 10-02

