
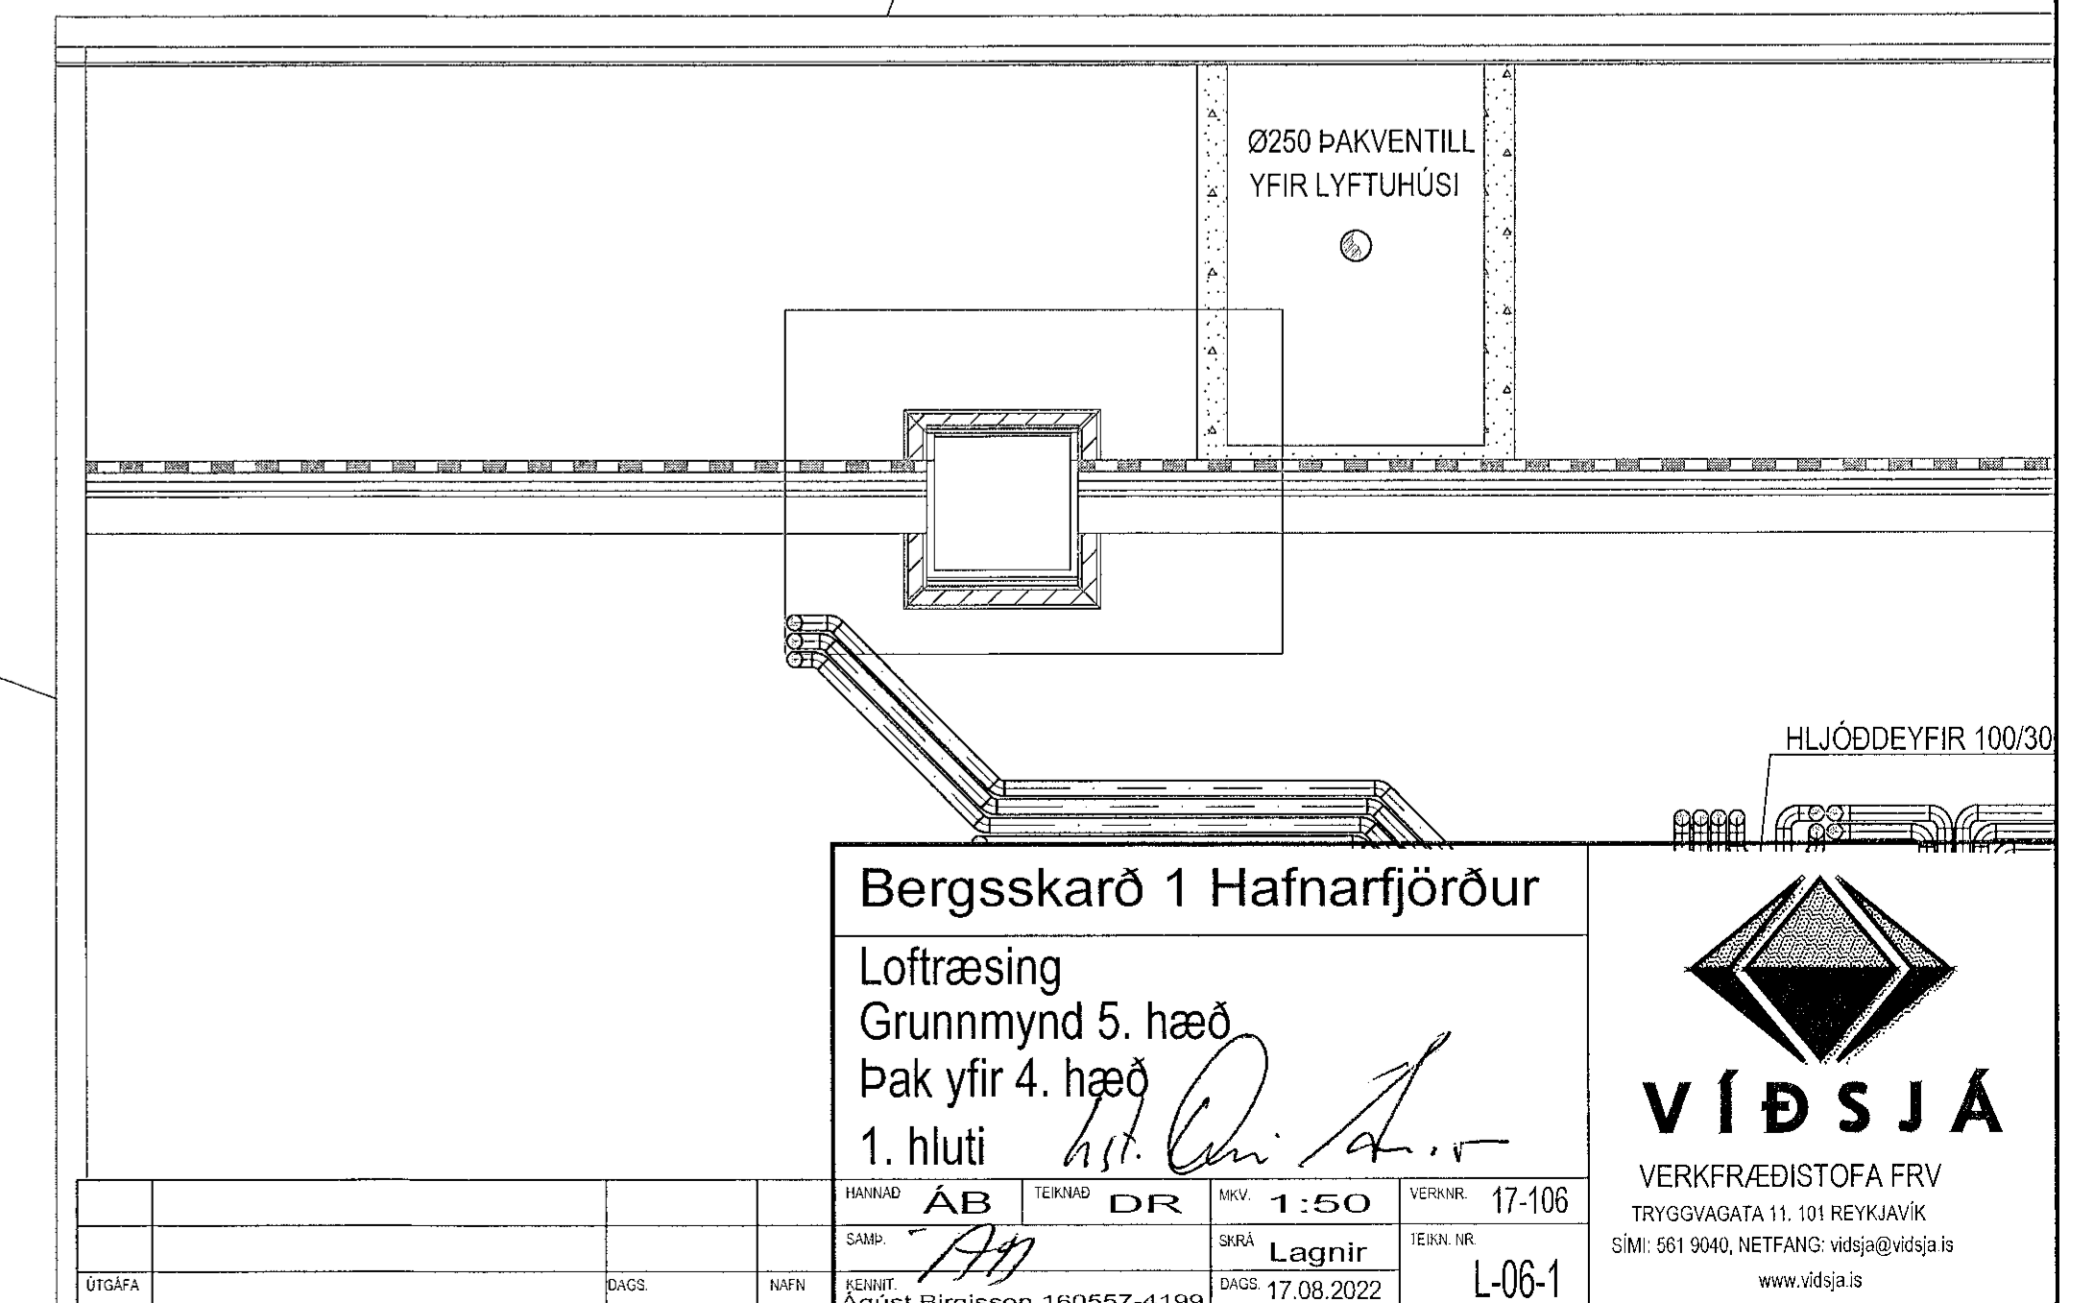


VESTUR ▼

YFIRLITSMYND 1:500

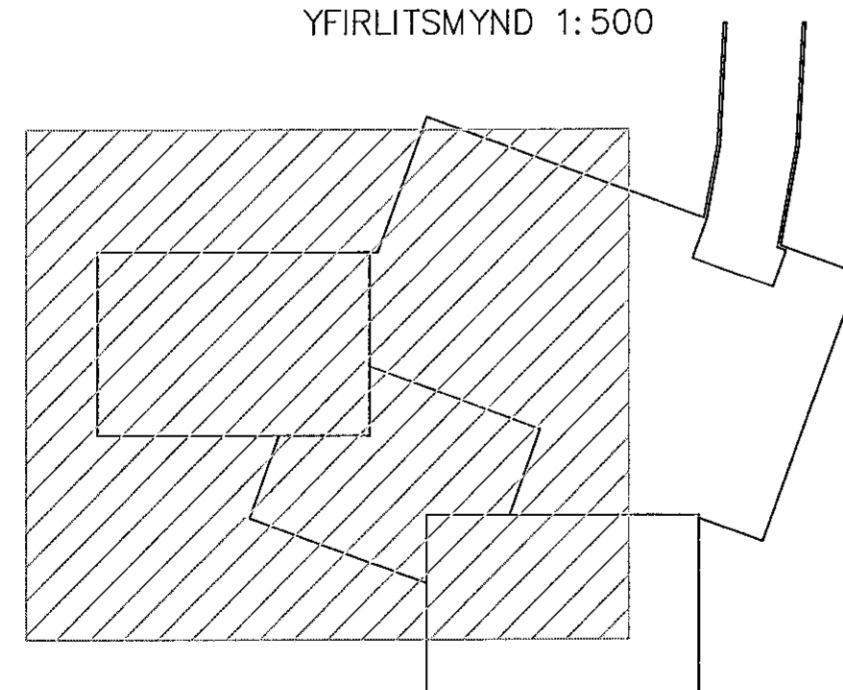

Bergsskarð 1 Hafnarfjörður  
 Loftræsing  
 Grunnmynd 5. hæð  
 Þak yfir 4. hæð  
 1. hluti

HLJÓÐDEYFIR 100/30

**VÍÐSJA**  
 VERKFRÆÐISTOFA FRV  

HAVERJAD	AB	TEKING	DR	SKV	1:50	VERNR	17-106
