



### Sökkulskaut

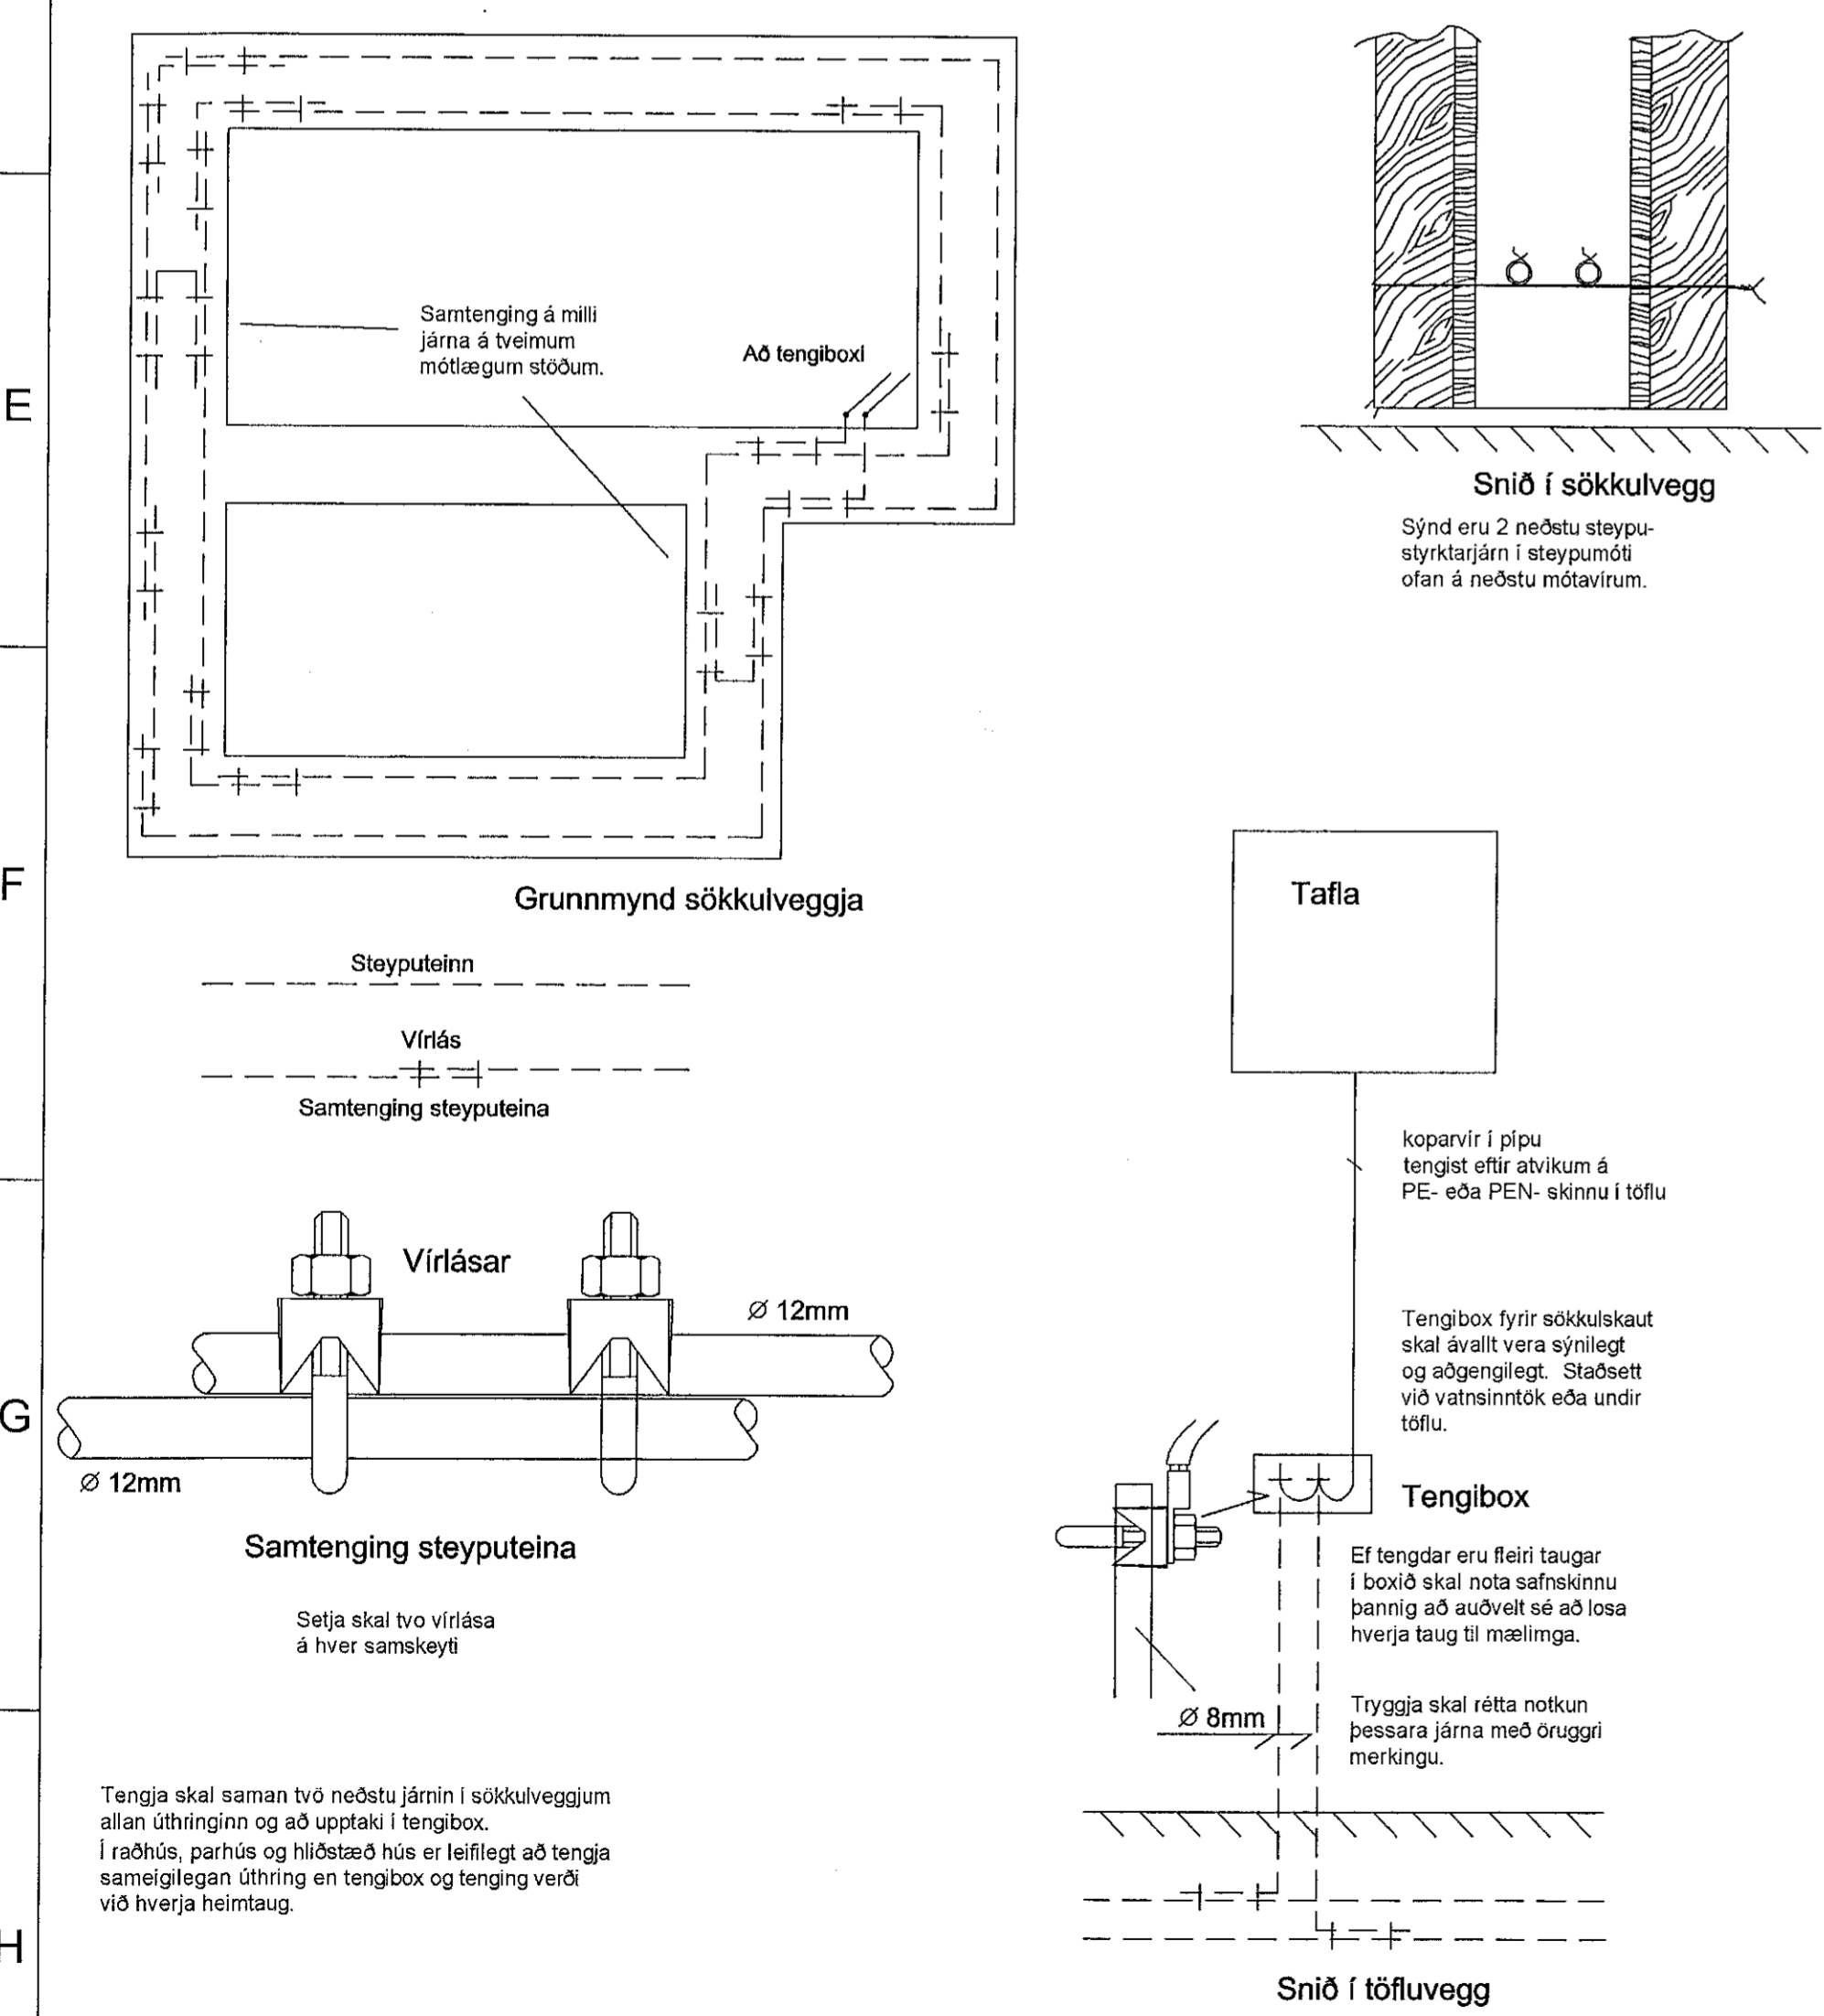

### Aðaldreifiskápur A01

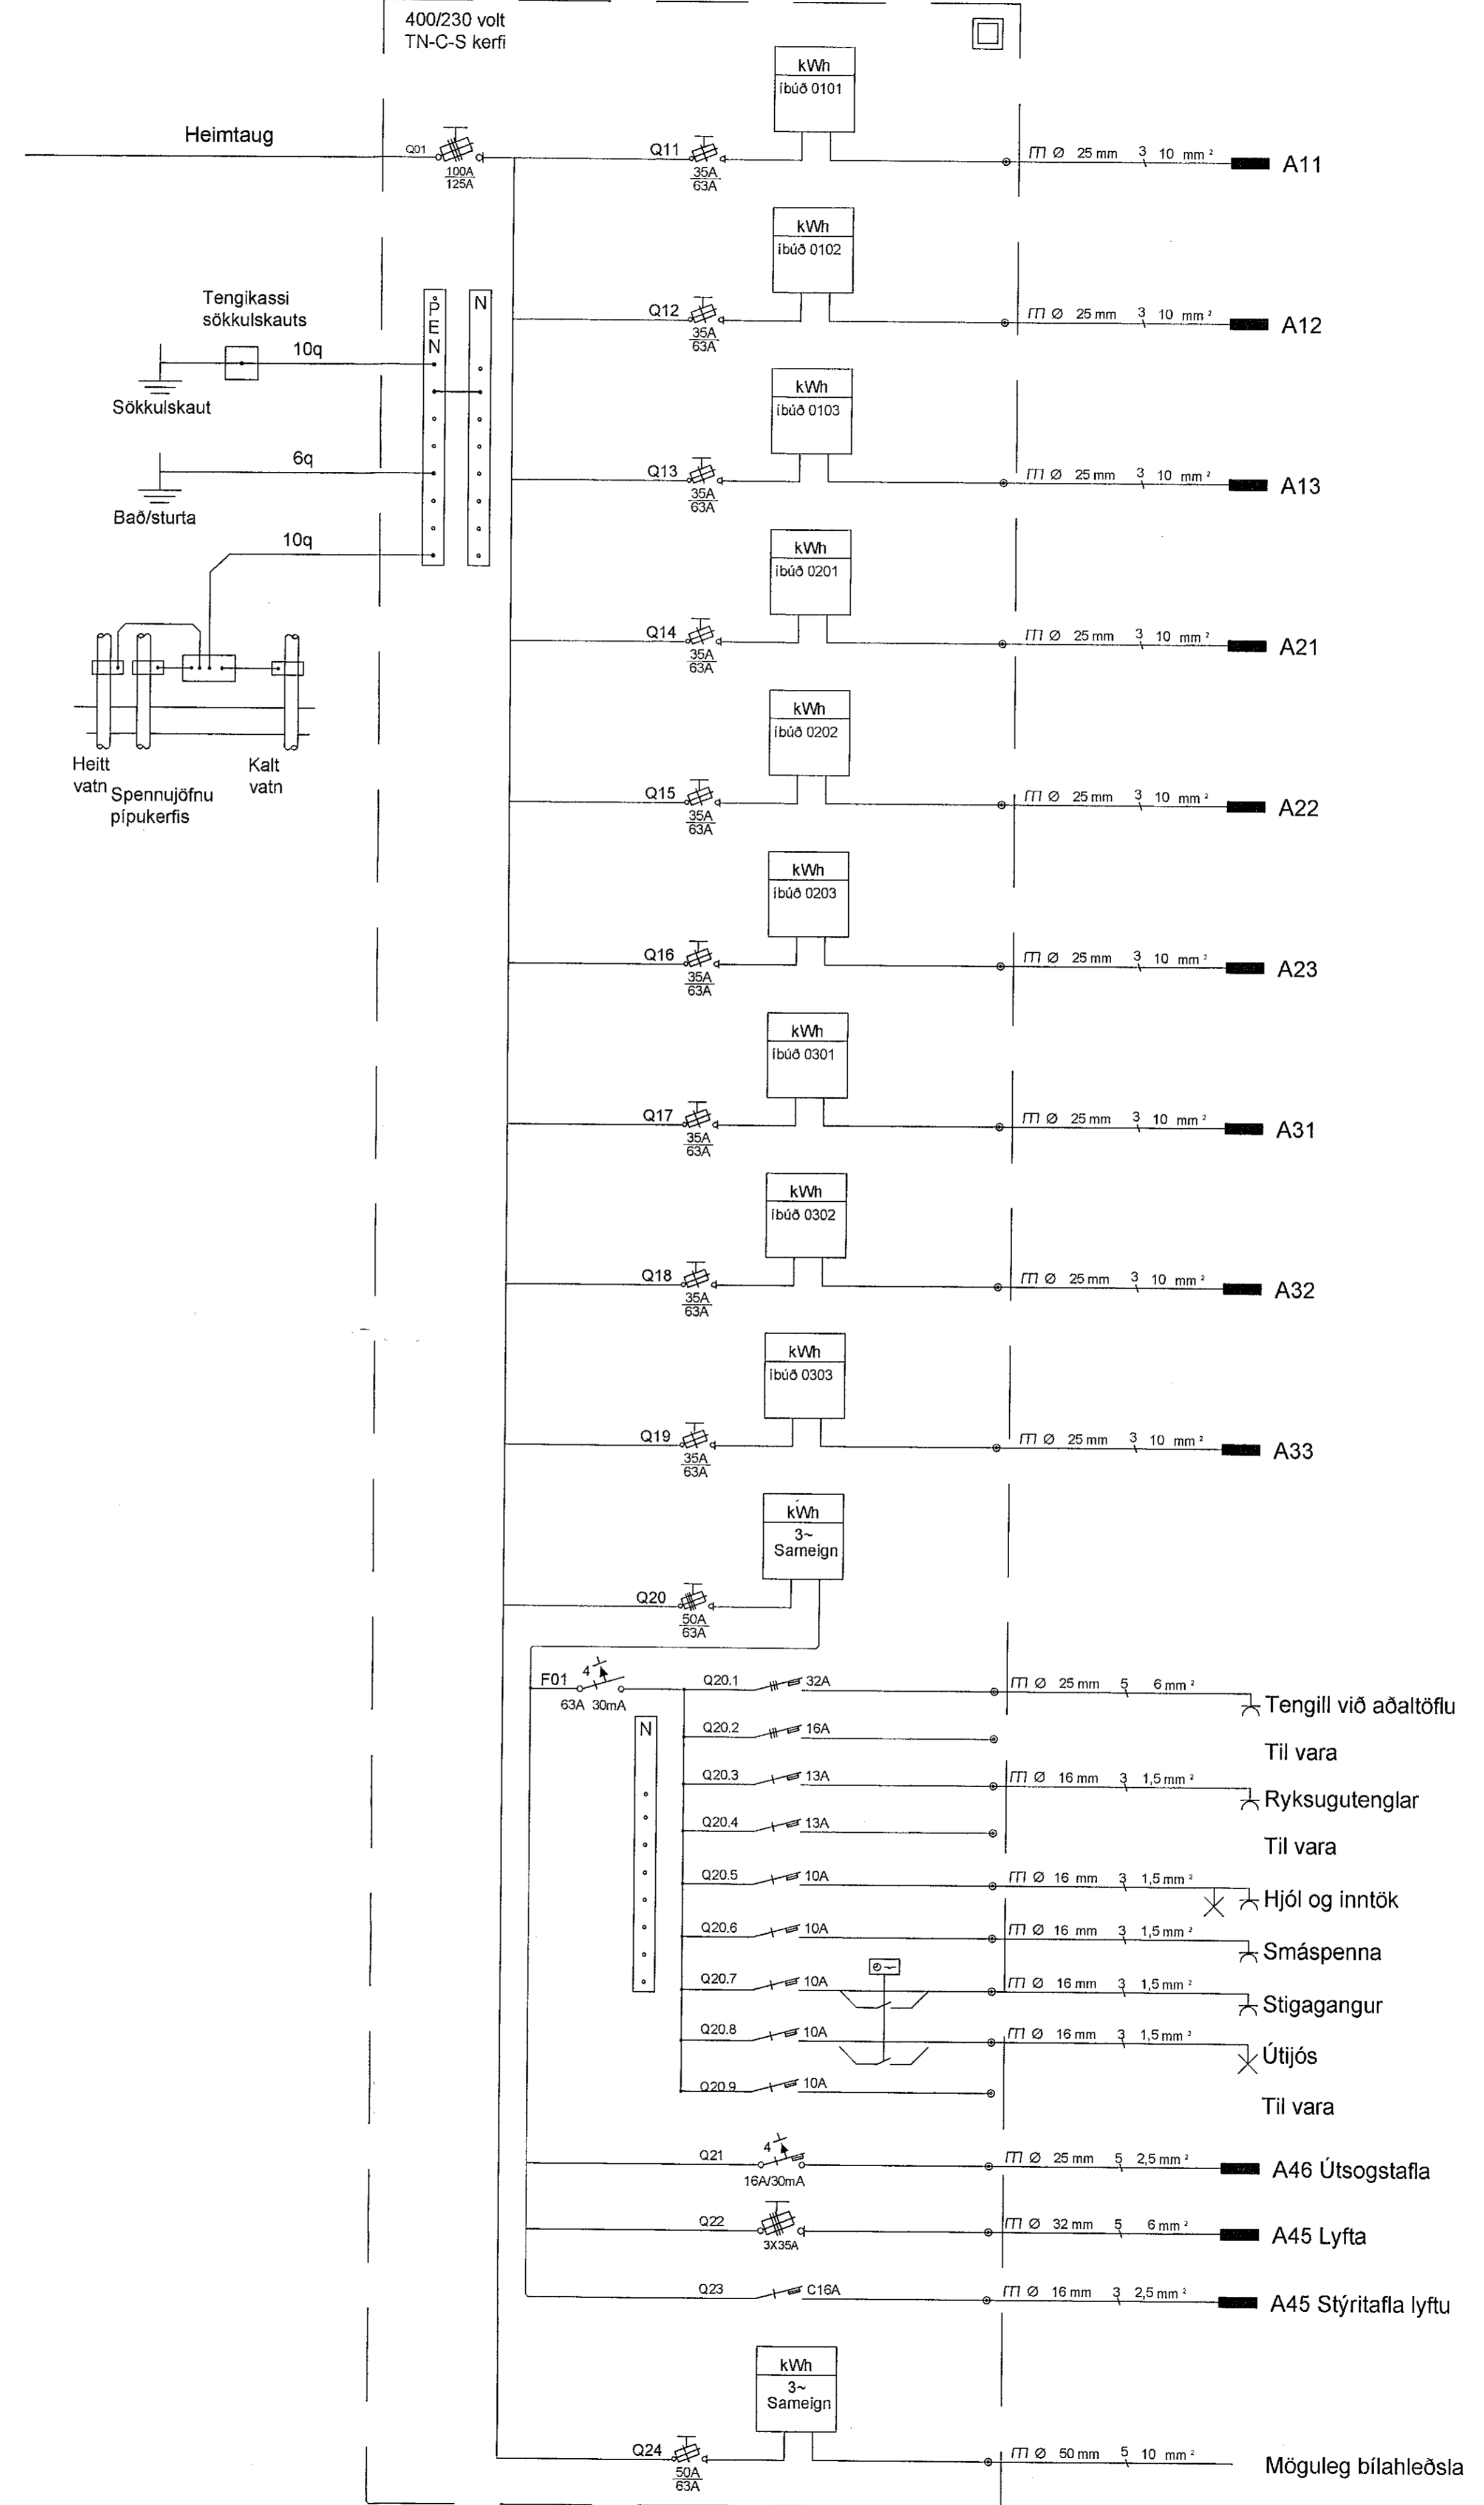

**MÖTTEKIB**  
01. APR. 2022  
fr. Byggingarvaldins í Hafnarhöfð

Breytingar	Dags
1	
2	
3	
4	
5	
6	

Dagsetning vinnugrunna  
28.12.2022  
Dagssetning aðaluppdráttar.

Undirskrift hönnunarstjóra  
Kt: *[Signature]*  
22 mars 2022

**Voltorka ehf**  
kt: 410606-1860  
voltorka@voltorka.is

Helgi Pálsson S:898-4476 helgi@voltorka.is  
Baldvin Ó. Gunnarsson S:855-3155 baldvin@voltorka.is

*Baldvin Ó. Gunnarsson*

Verkefni  
**Hringhamar 3**

Staður  
**221 Hafnarfjörður**

Skýring  
**Afstaða, sökkulskaut, tafla**

Hönnun, Baldvin Ó. Gunnarsson

Kt. 261069-4589

Mkv 1:500

Teikningarnúmer 150-00-01

Teiknað, Baldvin Ó. Gunnarsson

Útgáfudagsetning, 21.03.2022

Land nr.229947 Blaðastærð A1

Verknúmer 2022-027 Útgáfa