



Halli: 29

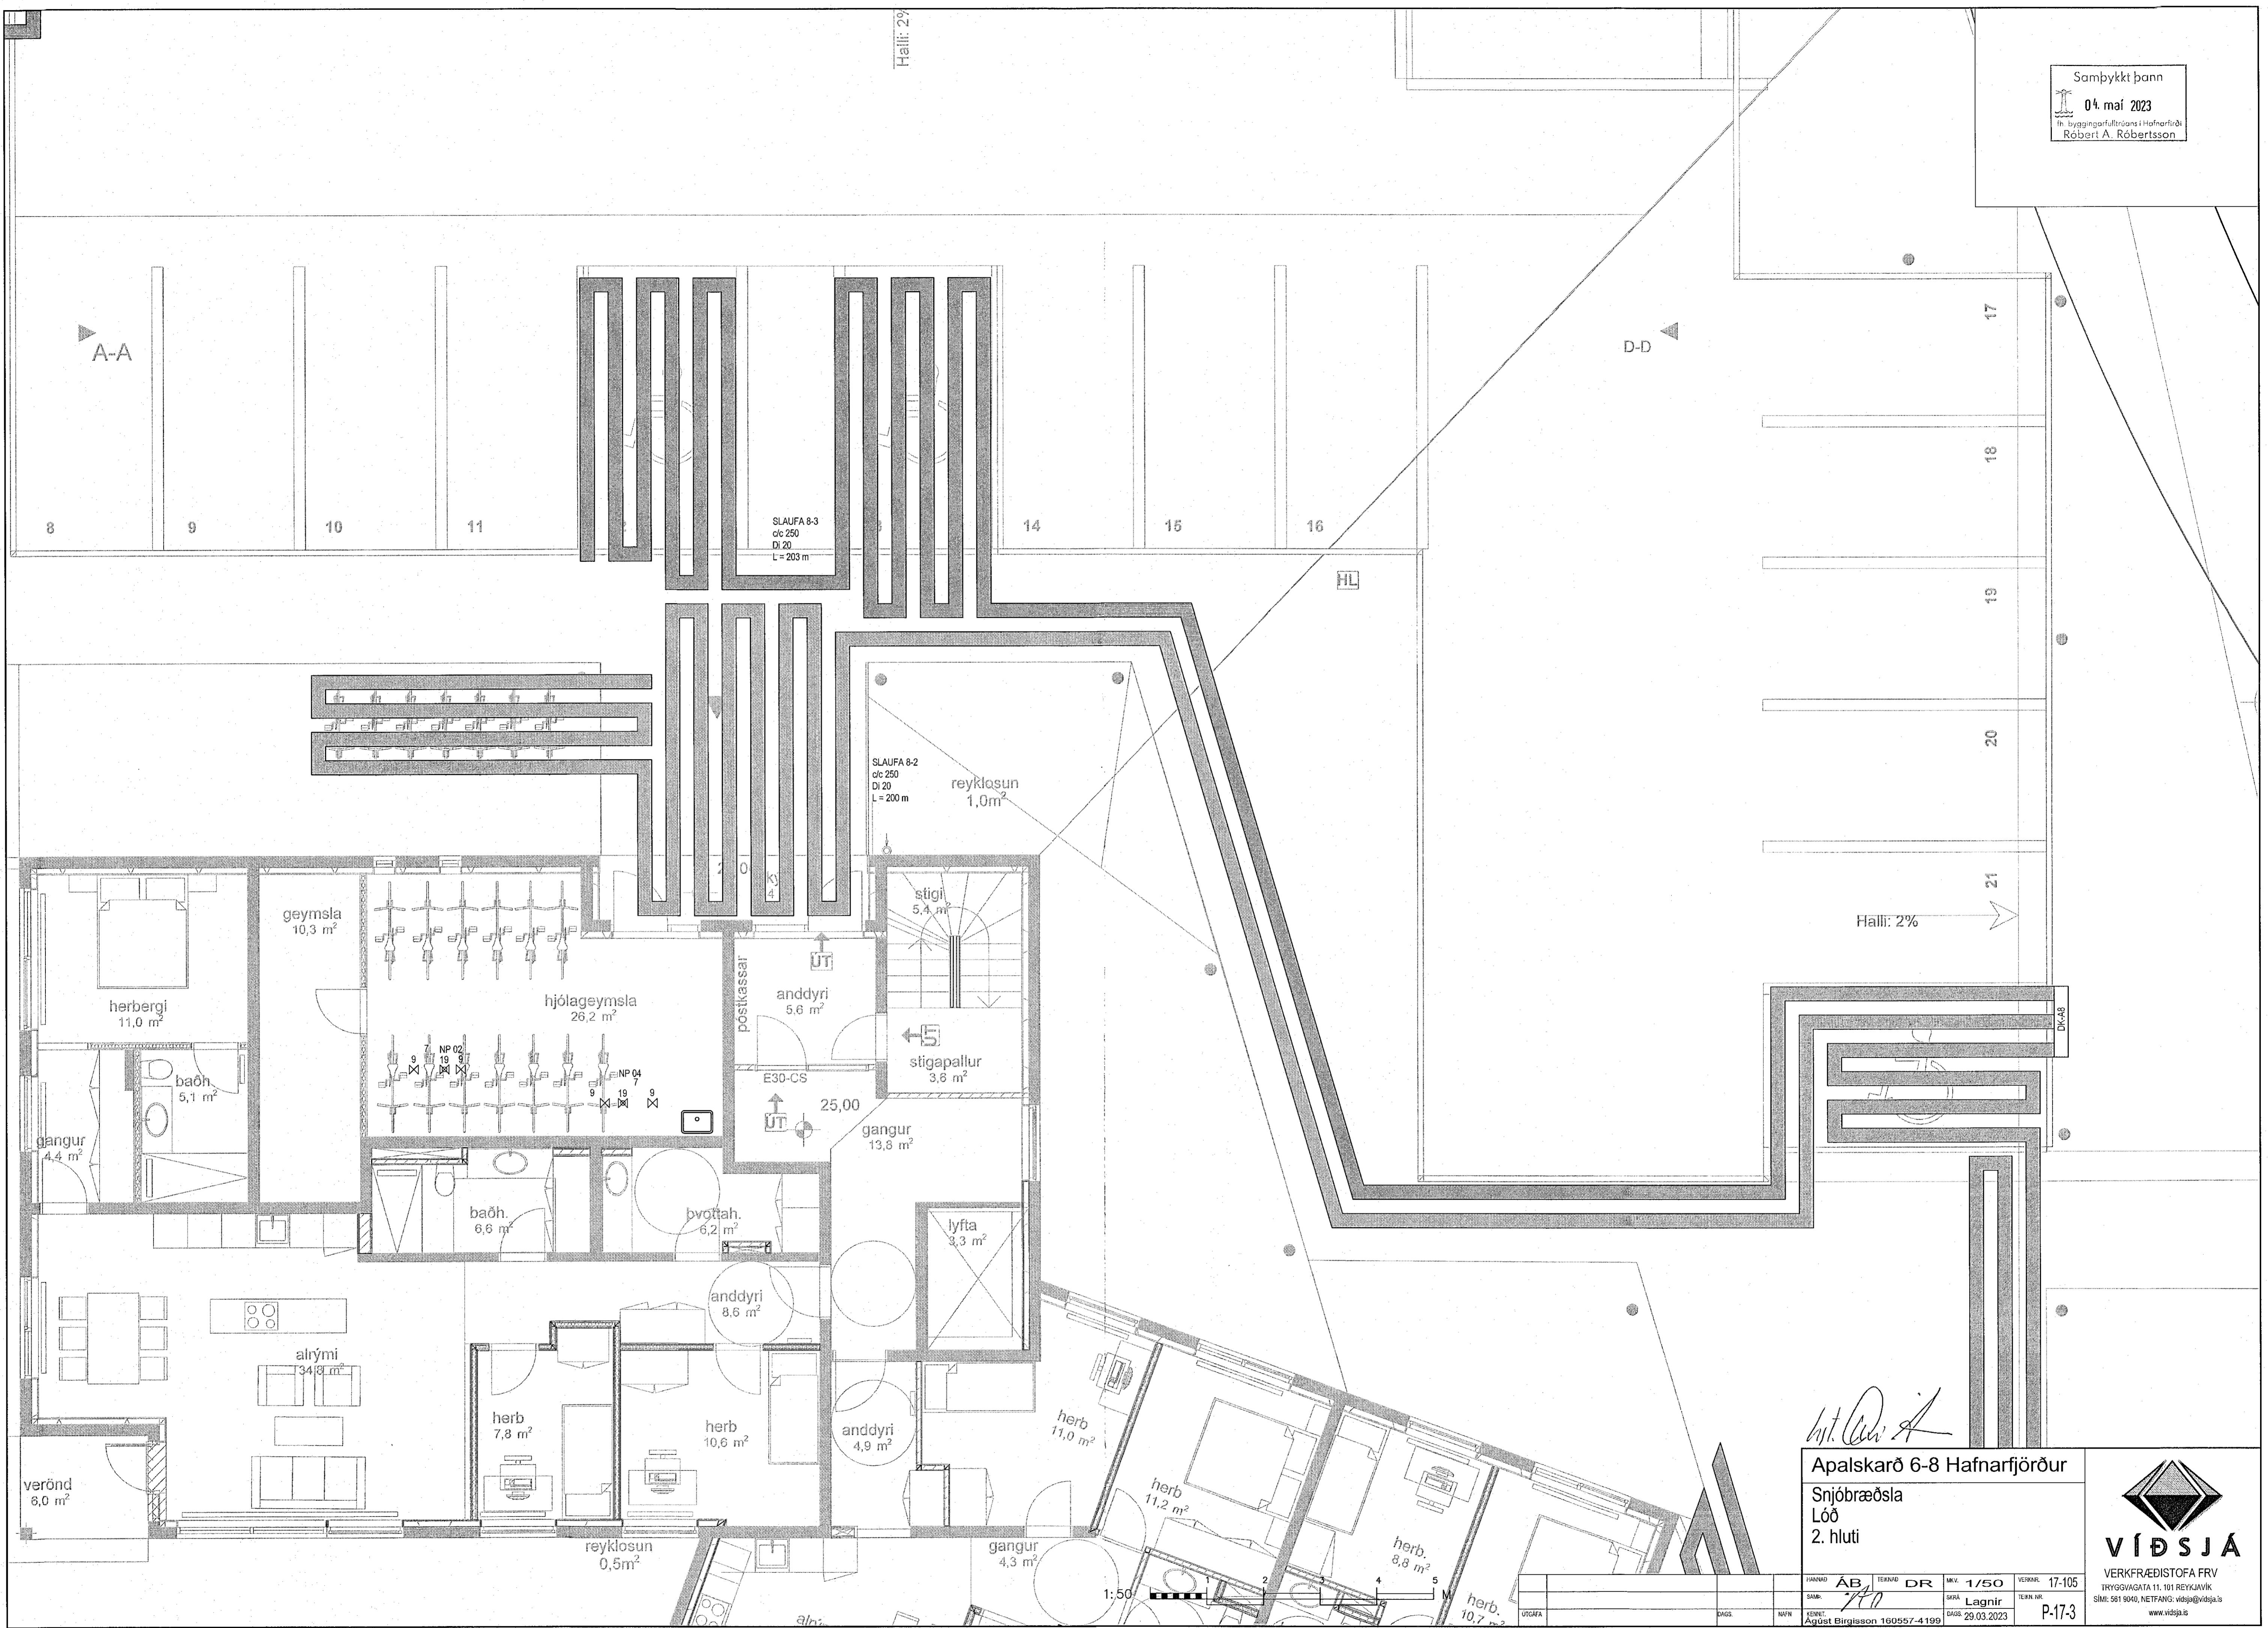

*Art. R. A.*

Apalskarð 6-8 Hafnarfjörður  
Snjóbræðsla  
Lóð  
2. hluti

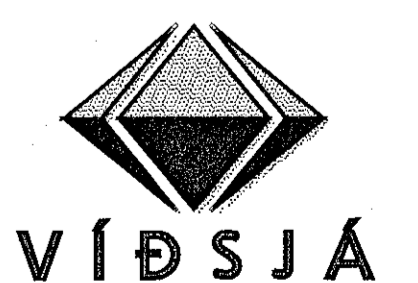

VERKFRÆÐISTOFA FRV  
TRYGGLYGATA 11, 101 REYKJANÍK  
SÍM: 591 9040, NETFANG: vidoja@vidoja.is  
www.vidoja.is

LIÐAN	ÁB	TEKAND	DR	MV.	1/50	VERAN	17-105
SKA	7/10	SKA	Lagnir	SKA	29.03.2023	TEKNA NR	P-173
UTGIFA	AGUST	AGUST	Birgisson	160957-4199			