
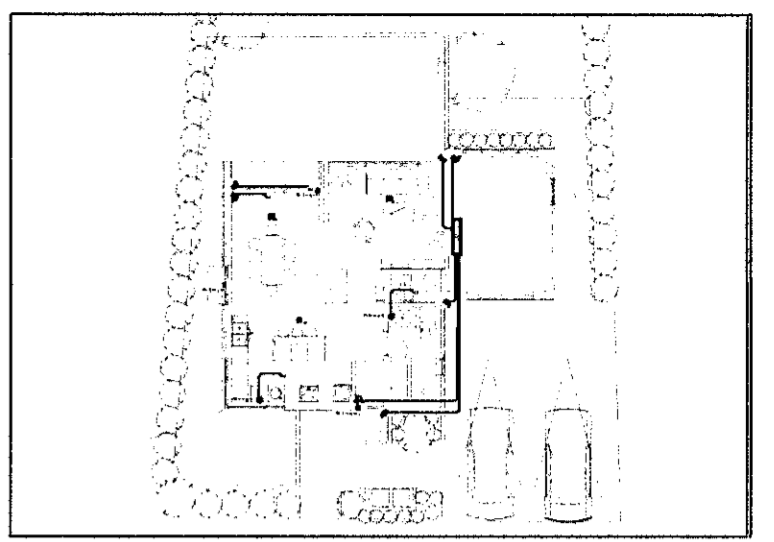
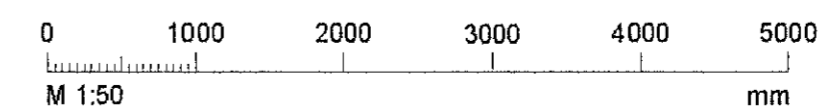


C:\Users\stam\Dropbox\Gæðisvarn112_Rafleggpláningin\Verkefnihamöppun\2021\12-12_Guðurgata_40\05-Teikningarbúna og öryggiskerfi_1.hrao.dwg

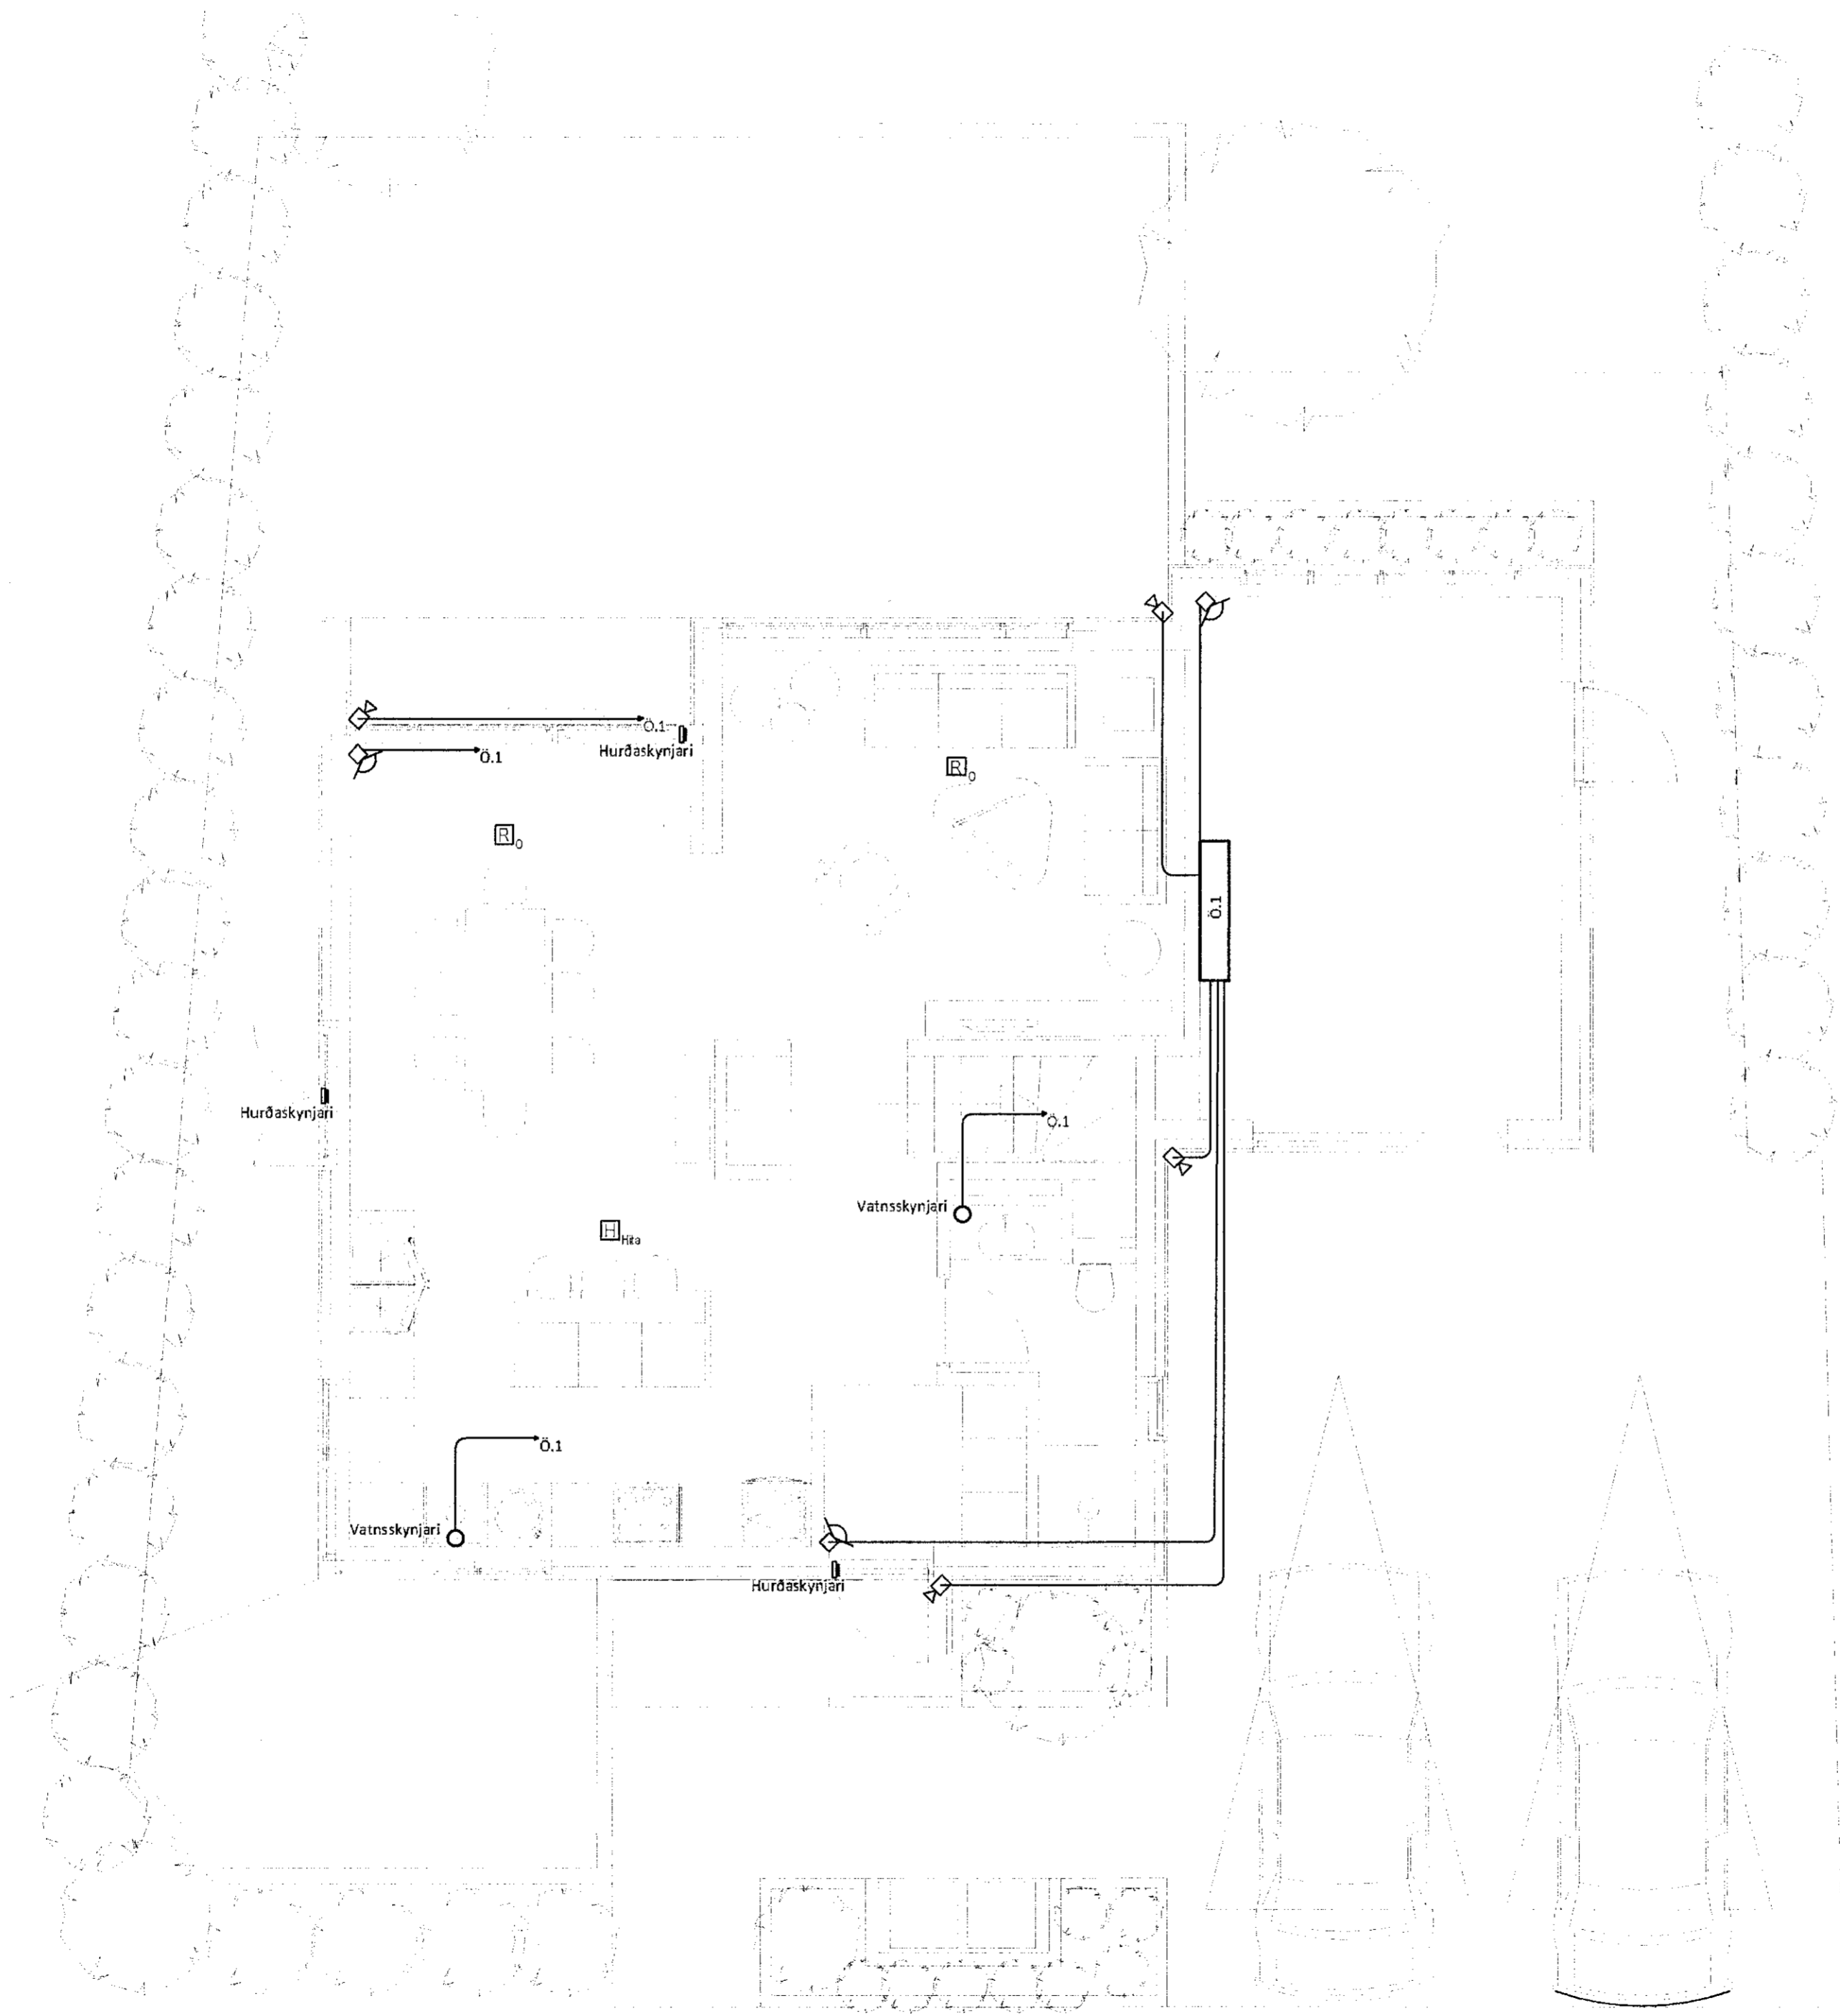

MÓTTEKIÐ
04. Nóv. 2021

fh. Byggingarfulltrúans í Hafnarfirði
HAFS

Jóhannes Arnarson
Rafteikningar
Sími: 846-7203
FAX: 070365-4059

ÓEY.	DATE.	ÚTGÁFUERILL	DEIGNISBÆÐRÁNN. SPÆNIK.
---	---	---	---
---	---	---	---
Rafagnateikningar og hönnun
Kt: 251191-2639
Sími: 846-7203
Rafteikningar@gmail.com

Einbýlishús
Suðurgata 40
220 Hafnarfjörður

Rafkerfi
Bruna og öryggiskerfi
Jarðhæð

HANNAÐ: Jóhannes A.R.	TEIKNAD: Amar Bjarnason	YFIRFARIÐ: Jóhannes A.R.
DAGS. ÚTG: 03-11-2021	MÆLIKVAREI: 1:50	BLAÐSTÆRIÐ: A2
VERKNUMER: 21-12	TEIKNINGANUMER: 01_33_01	UTG: A

Dagsetning aðaluppdráttar: 1/18-05-2021
Hönnuður: Jóhannes Arnarson Kt: 050275-5749

Jóhannes Arnarson