




AS Snið
8.G.-1 M 1:20

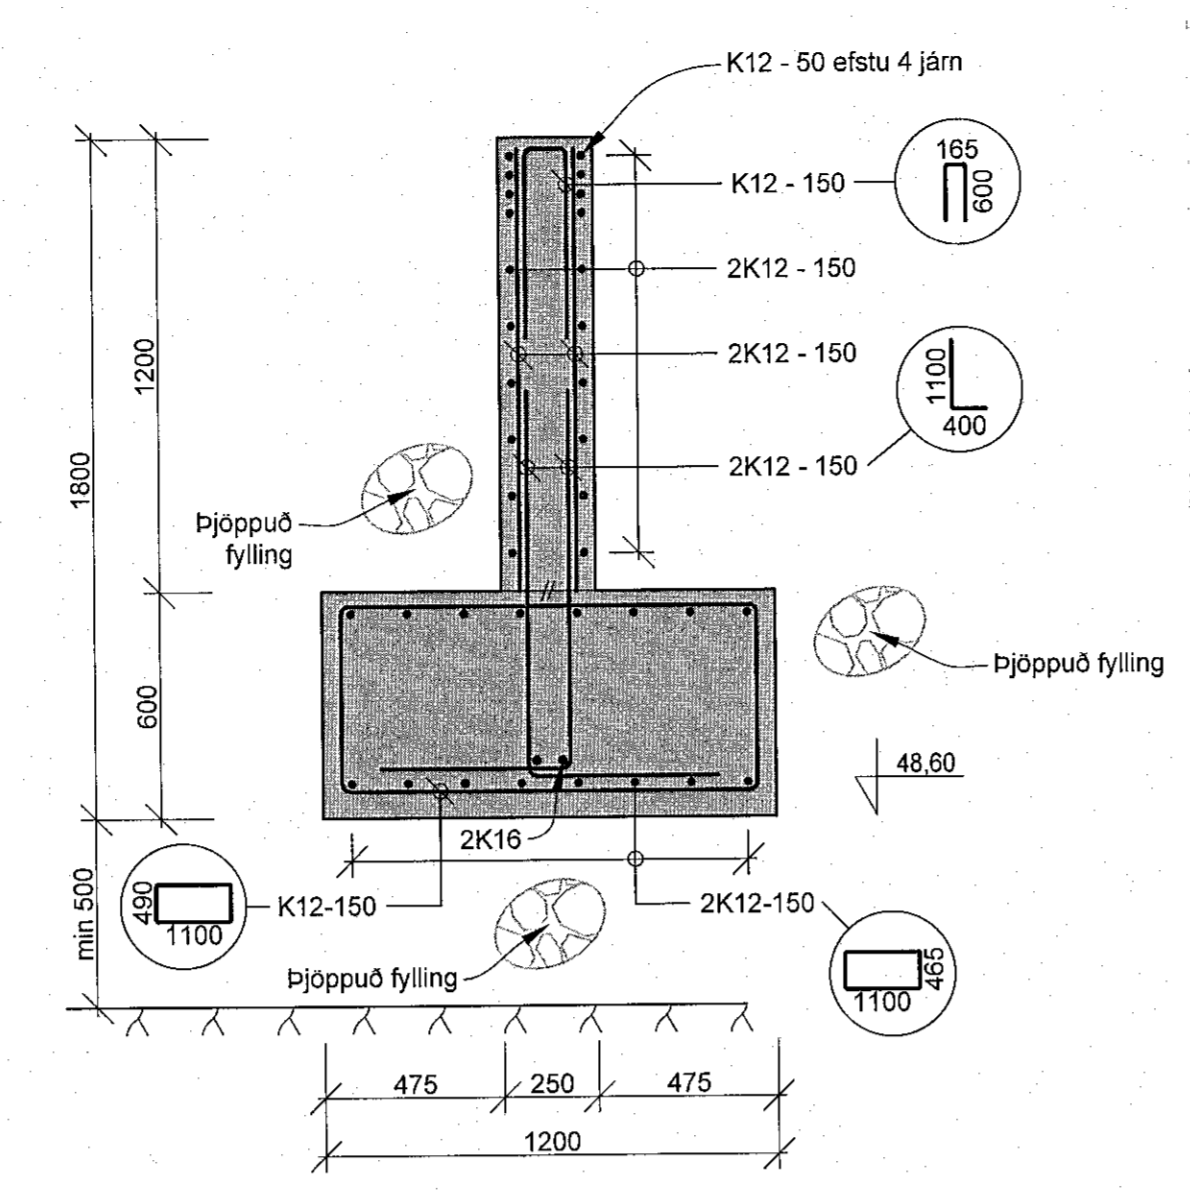


AT Snið
8.G.-1 M 1:20

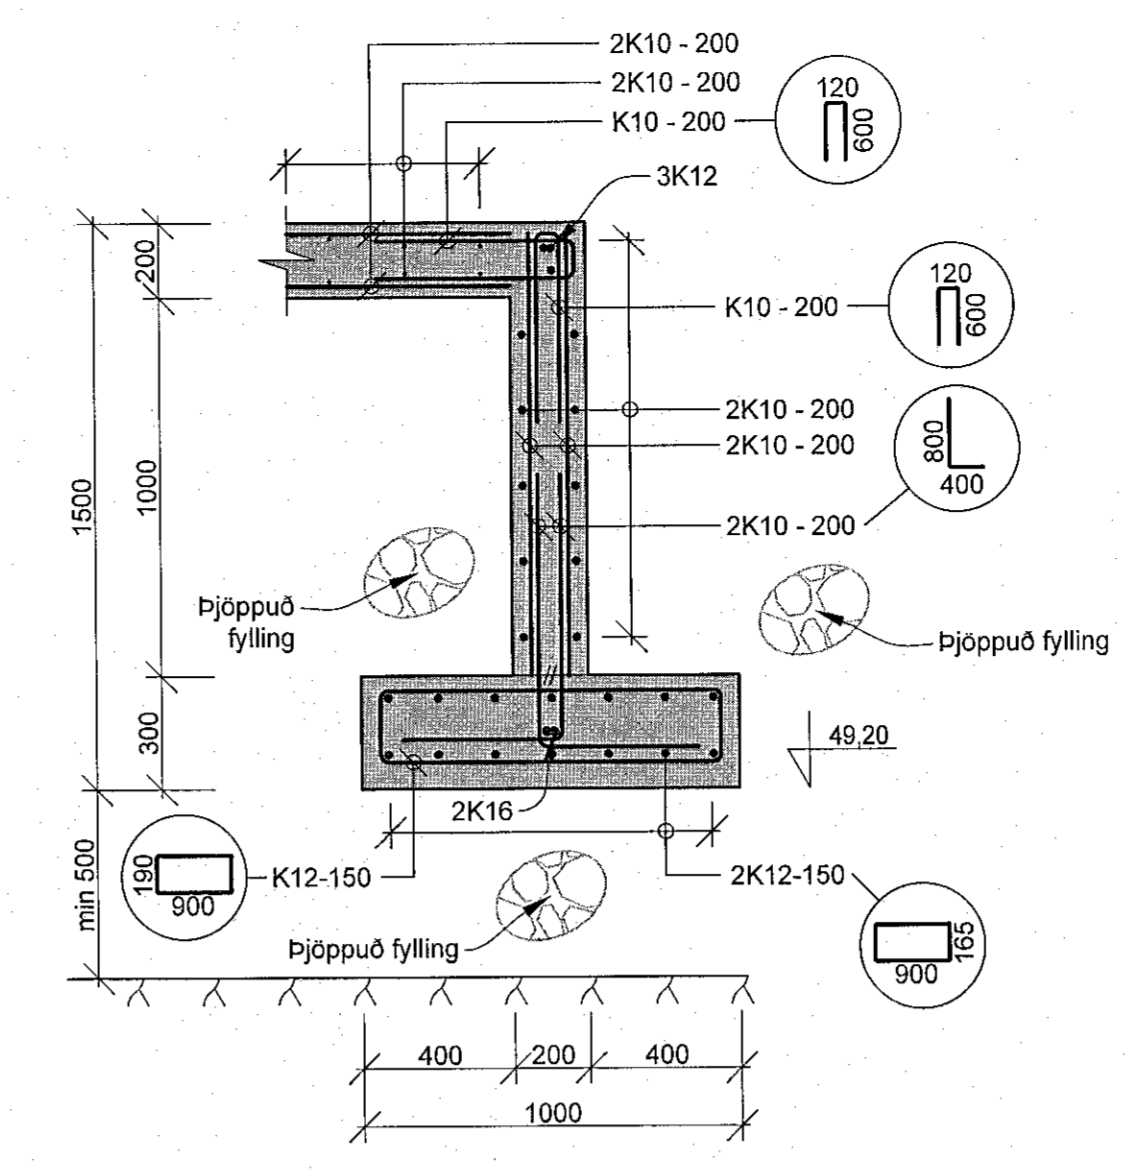


AU Snið
8.G.-1 M 1:20

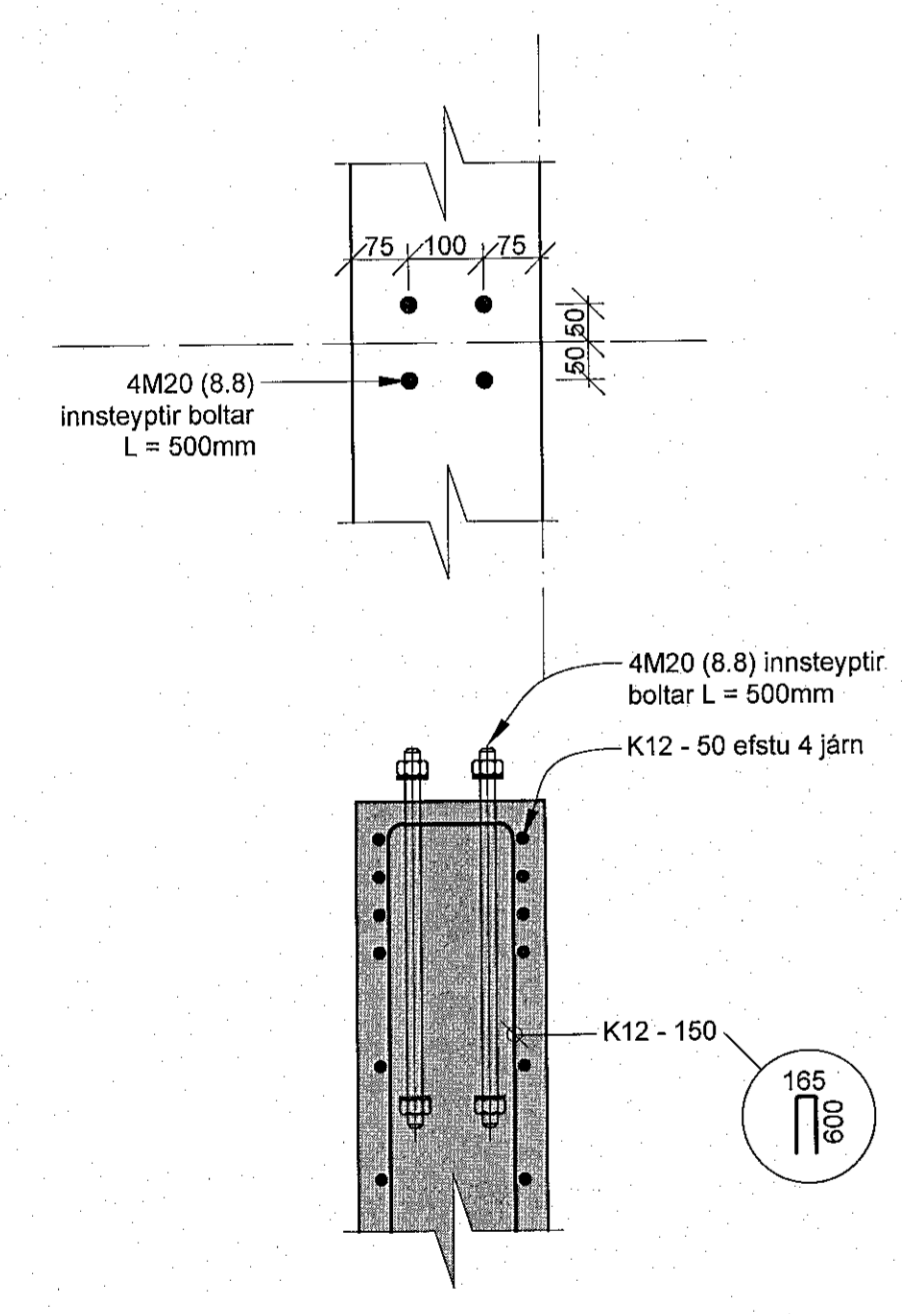

AV Deili/snið
8.G.-1 M 1:20

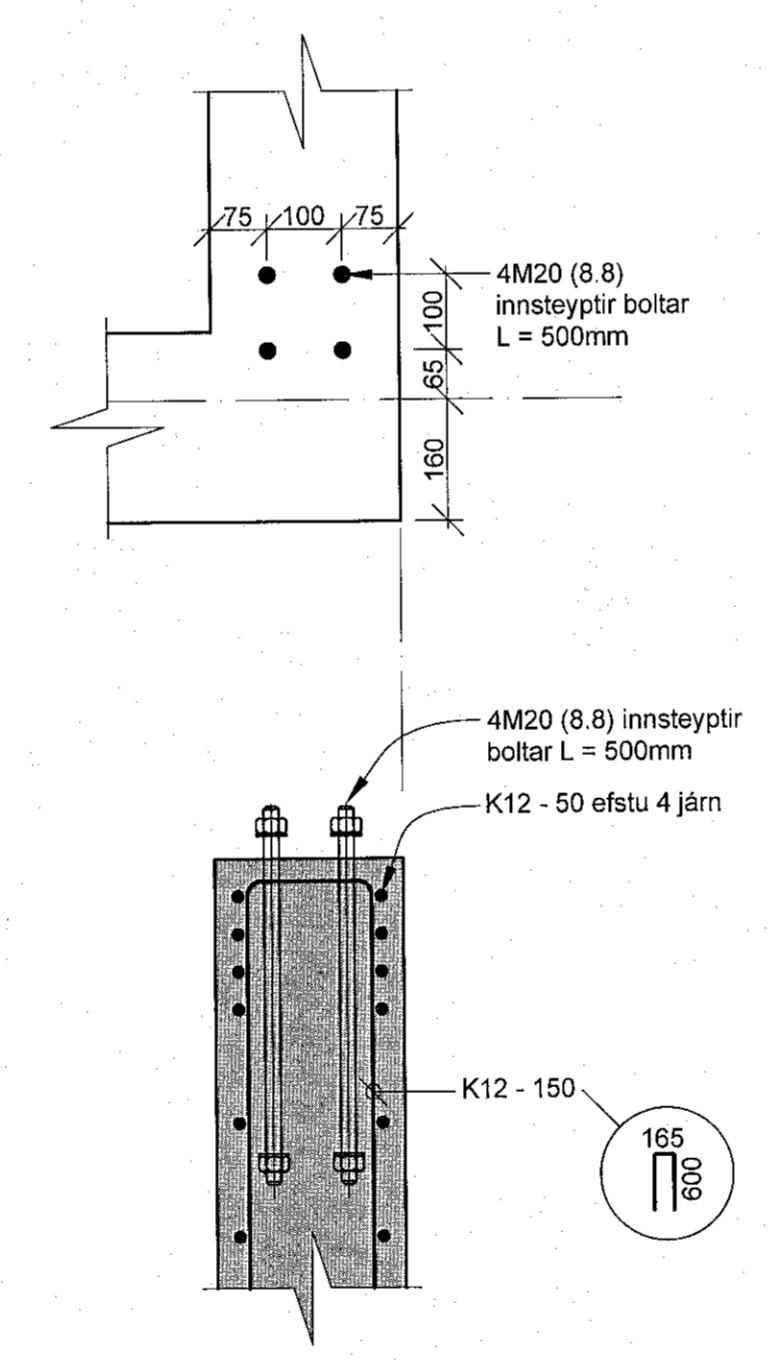

AX Deili/snið
8.G.-1 M 1:20

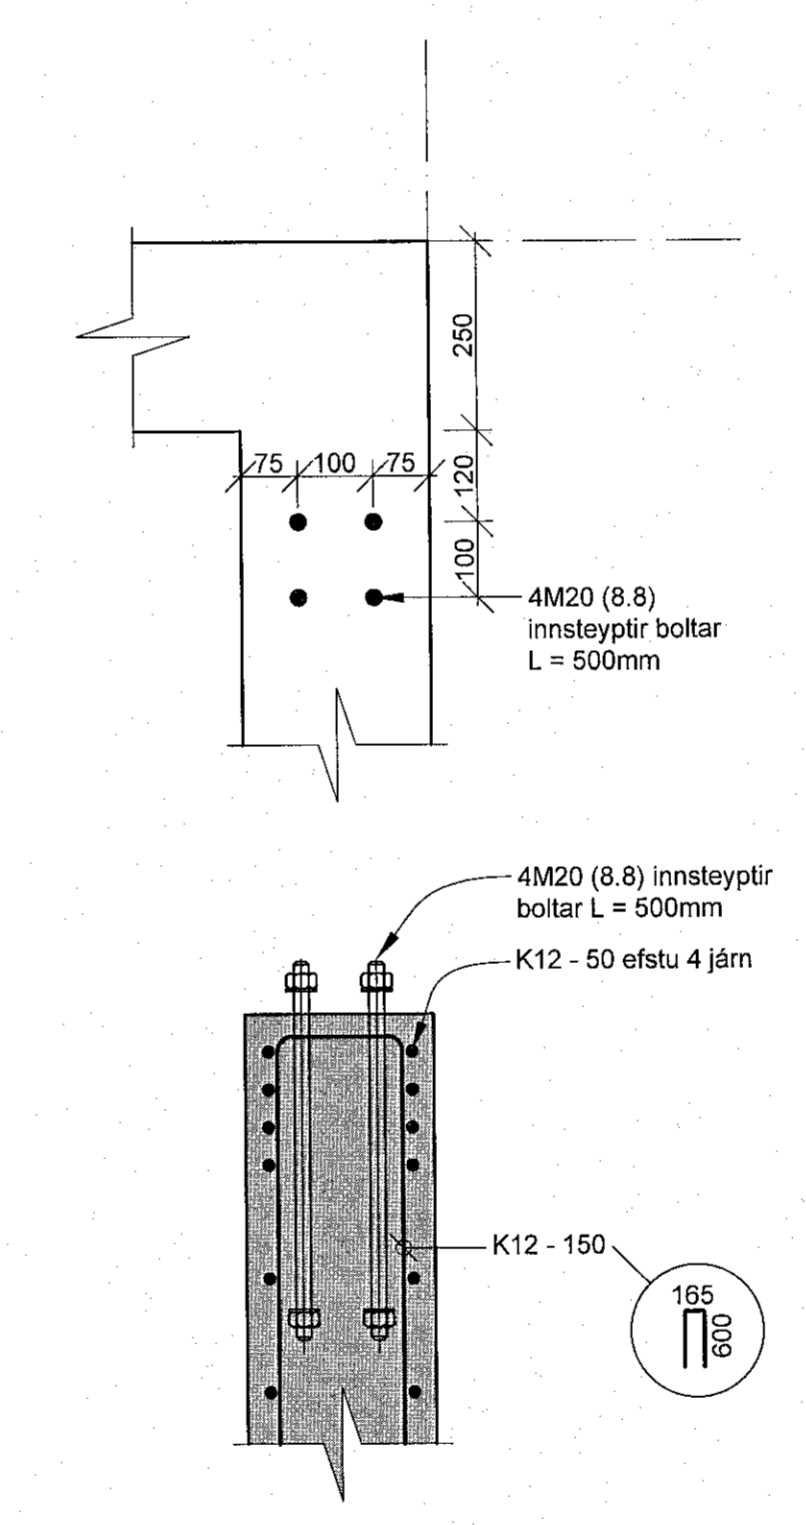

AY Deili/snið
8.G.-1 M 1:20