




Grunnmynd - Innkeyrsluhurðir
M 1:50

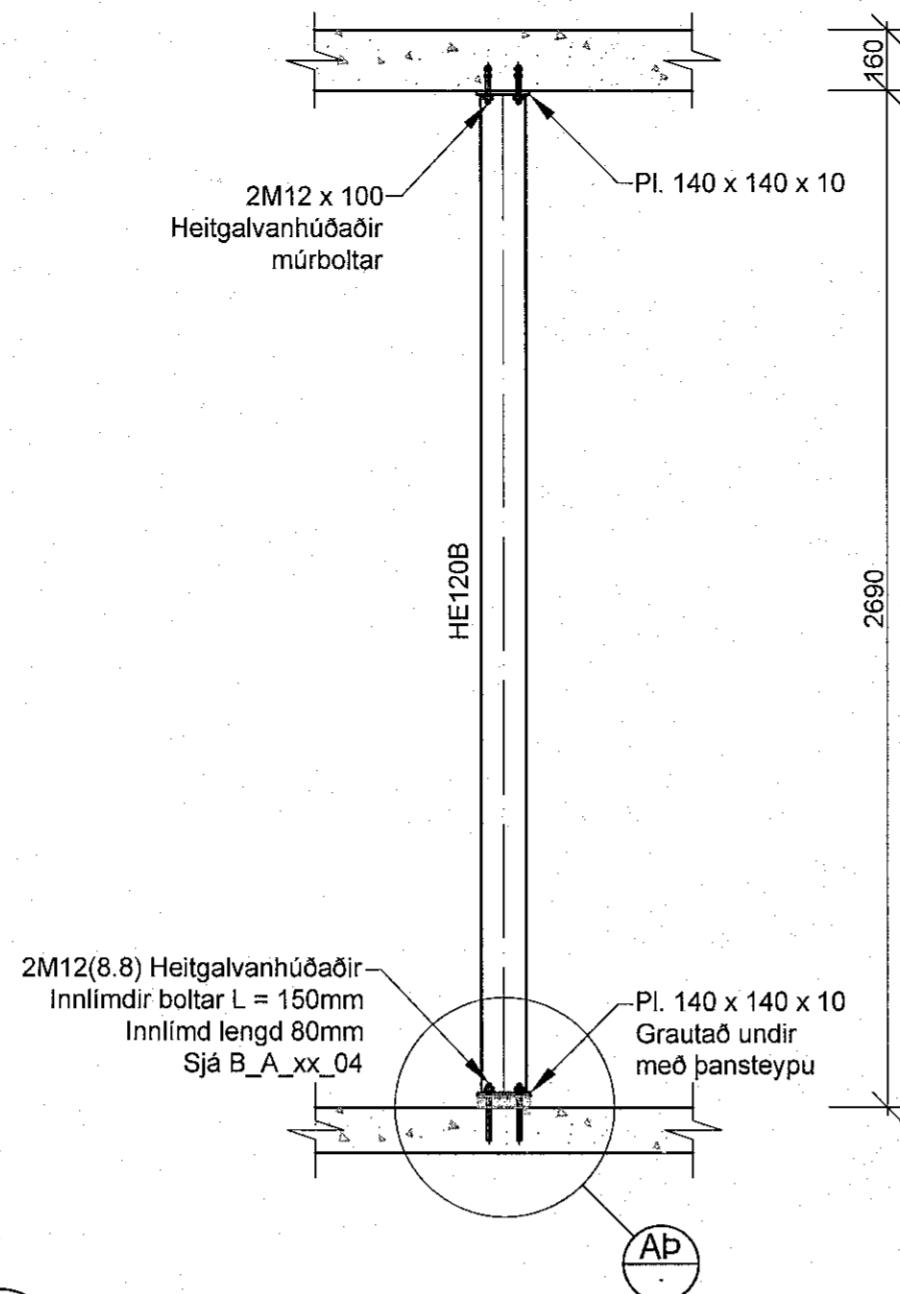

AZ Snið
M 1:20

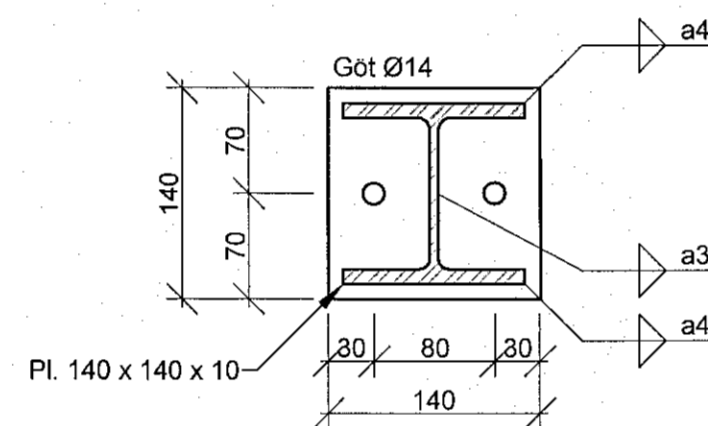

Pl. 140 x 140 x 10
M 1:5

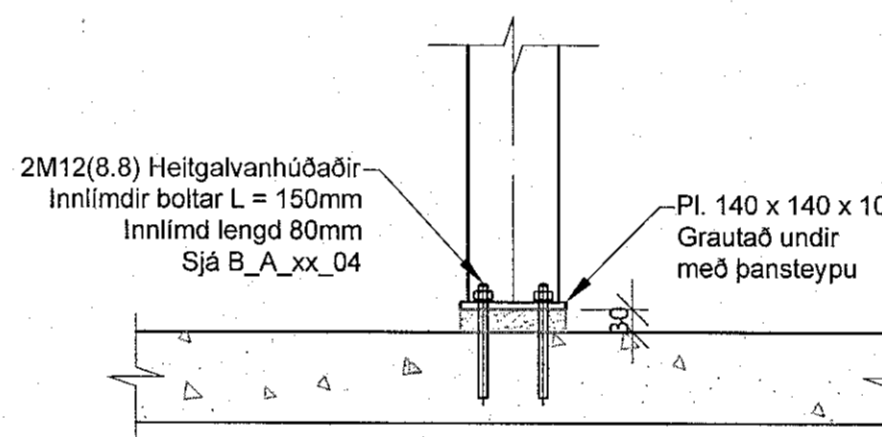

AP Deili
M 1:10

