




CR Snið  
M 1:10

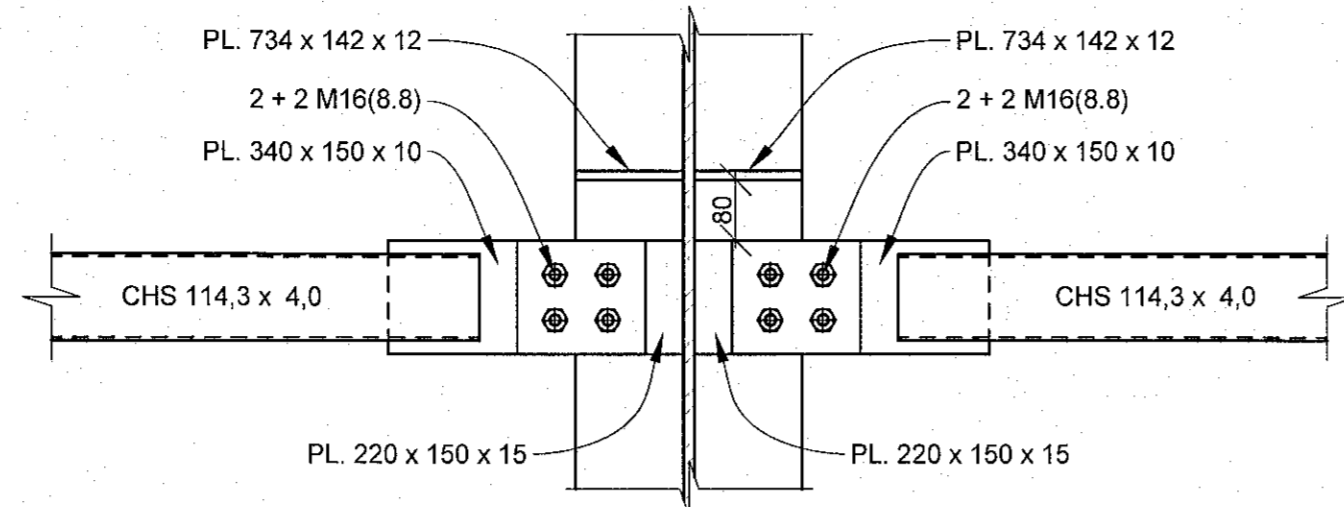


CS Snið  
M 1:10

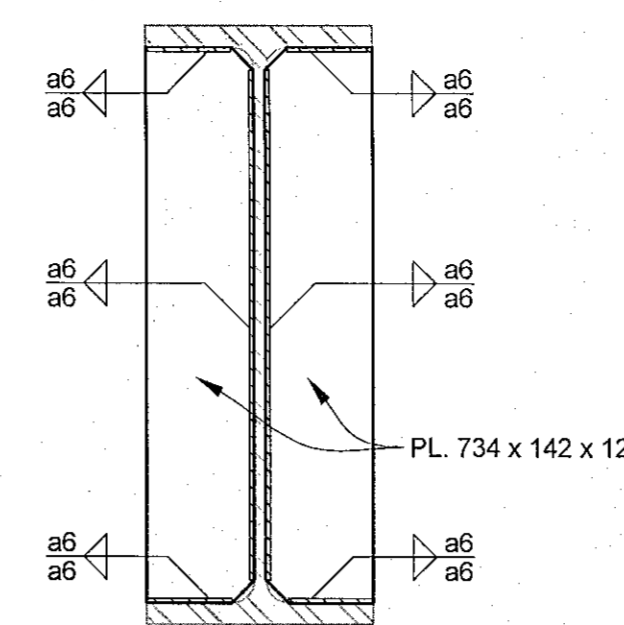


PL. 743 x 142 x 12  
M 1:5

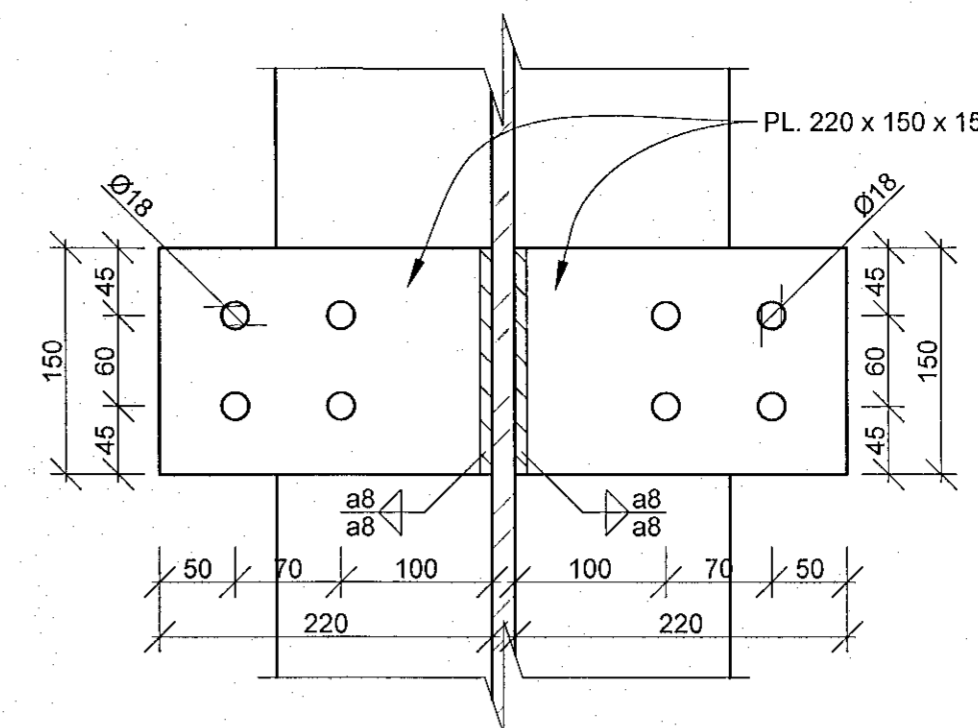


PL. 220 x 150 x 15  
M 1:5

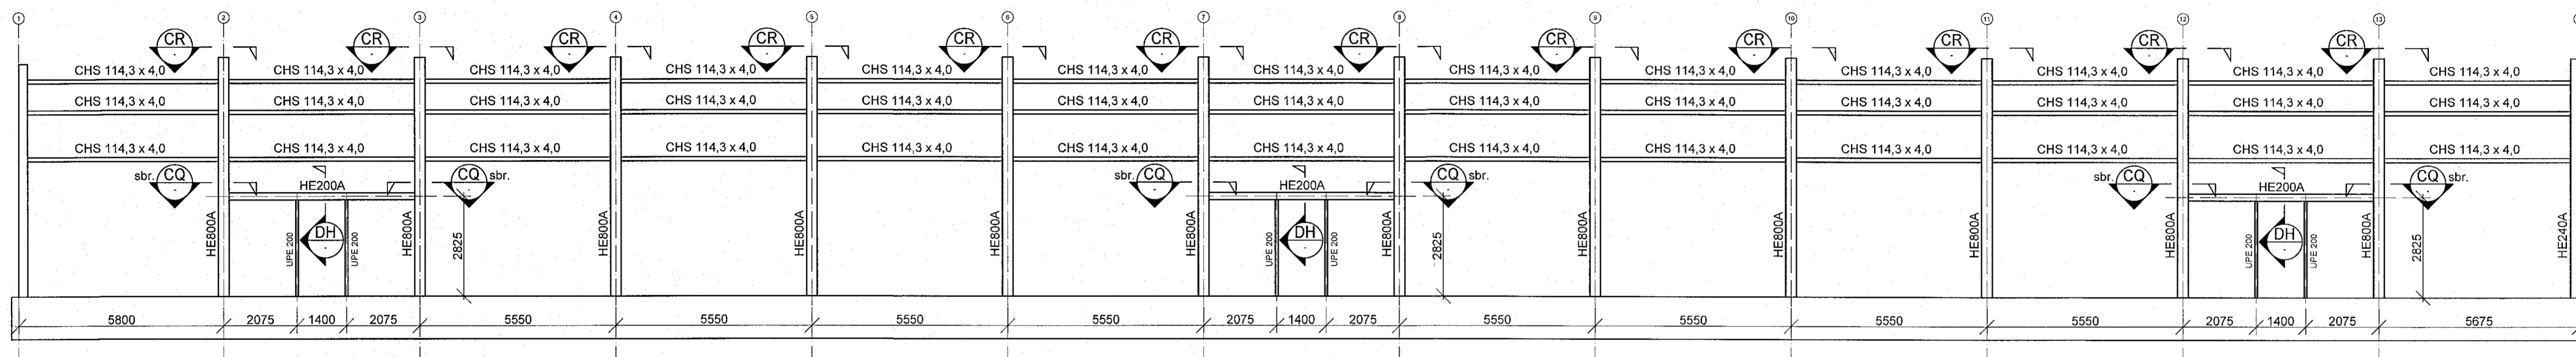


CO Snið  
B.S.02 M 1:100

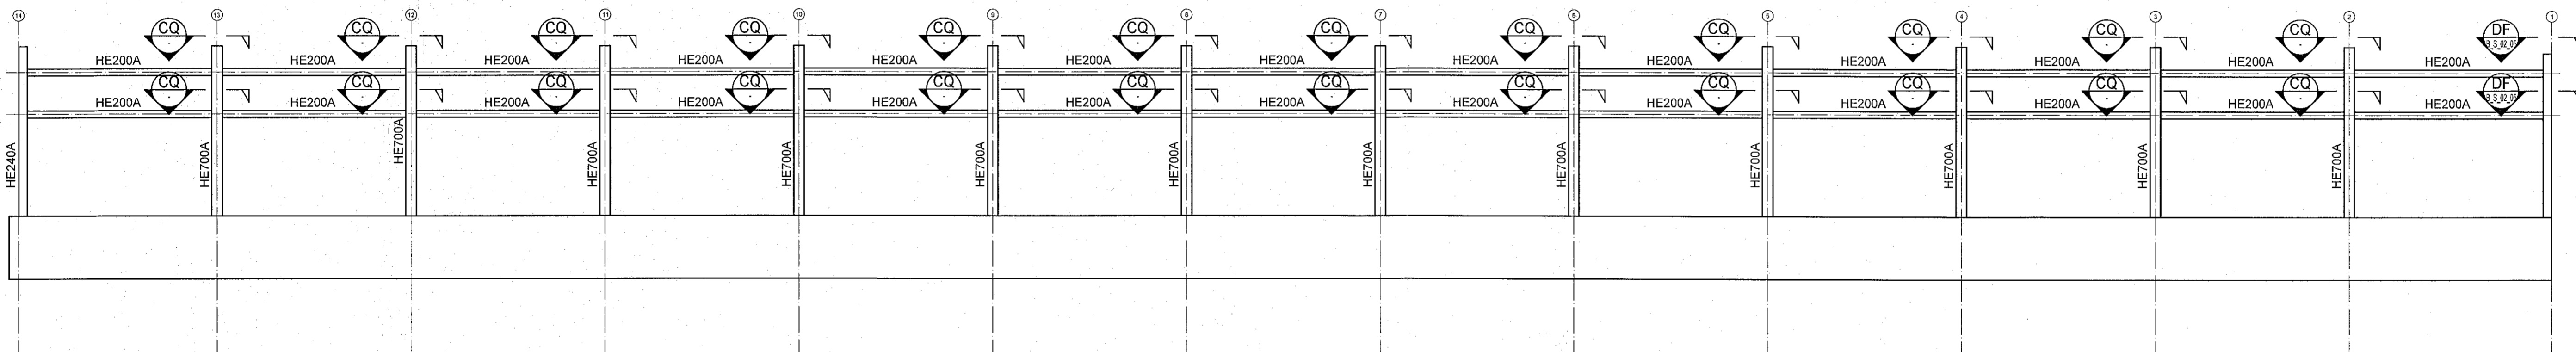


CP Snið  
B.S.02 M 1:100

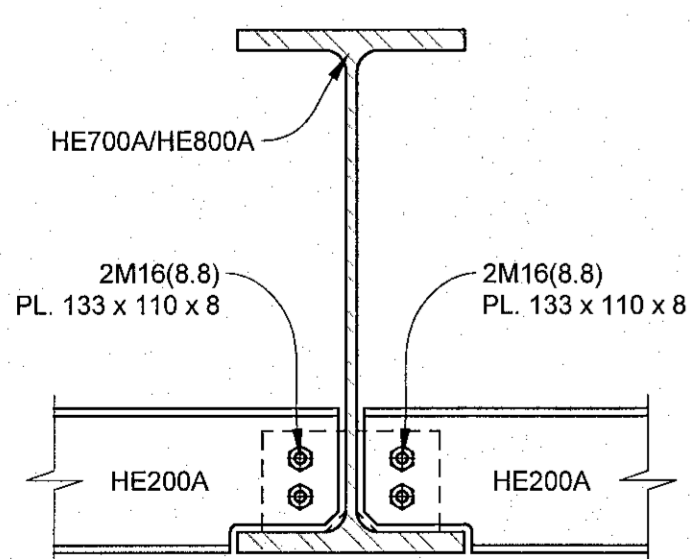


CQ Snið  
B.S.02 M 1:10

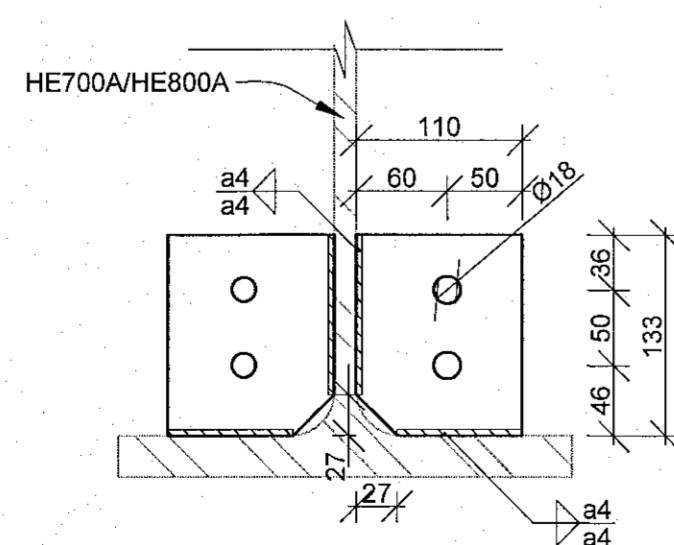

PL. 133 x 110 x 8  
M 1:5

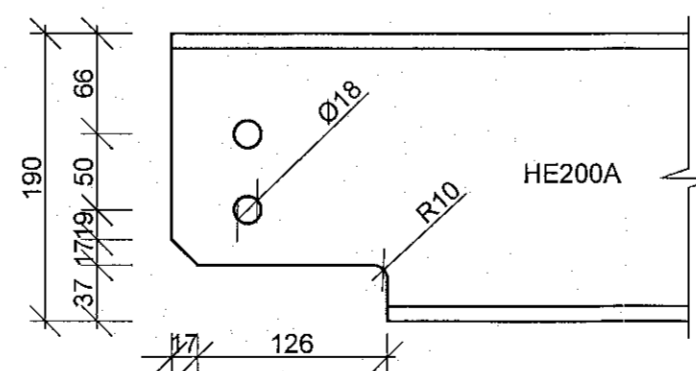

Bitaðendi - HE200A  
M 1:5

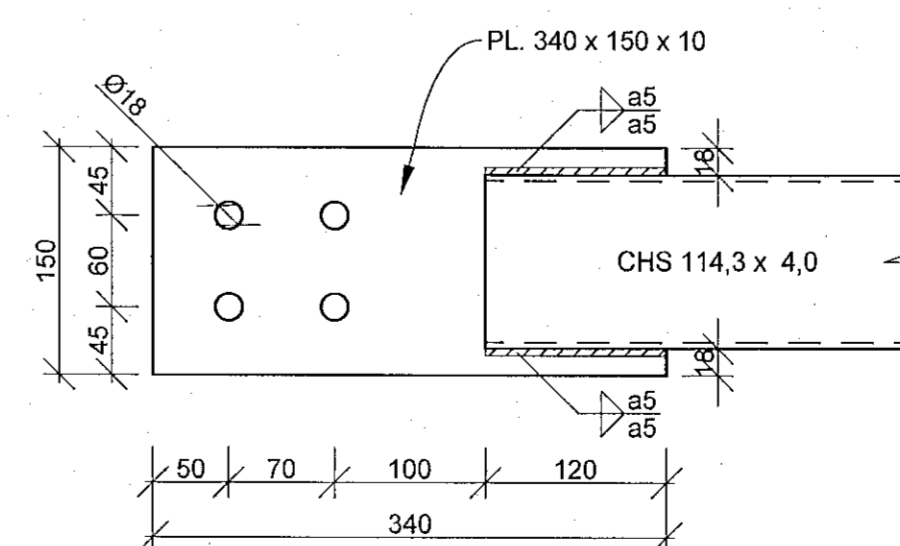

PL. 340 x 150 x 15  
M 1:5

