


Samþykkt þann  
20. MAR 2022  
Bygginguvaldheimt | Hafnarfjörður

F2

GE.

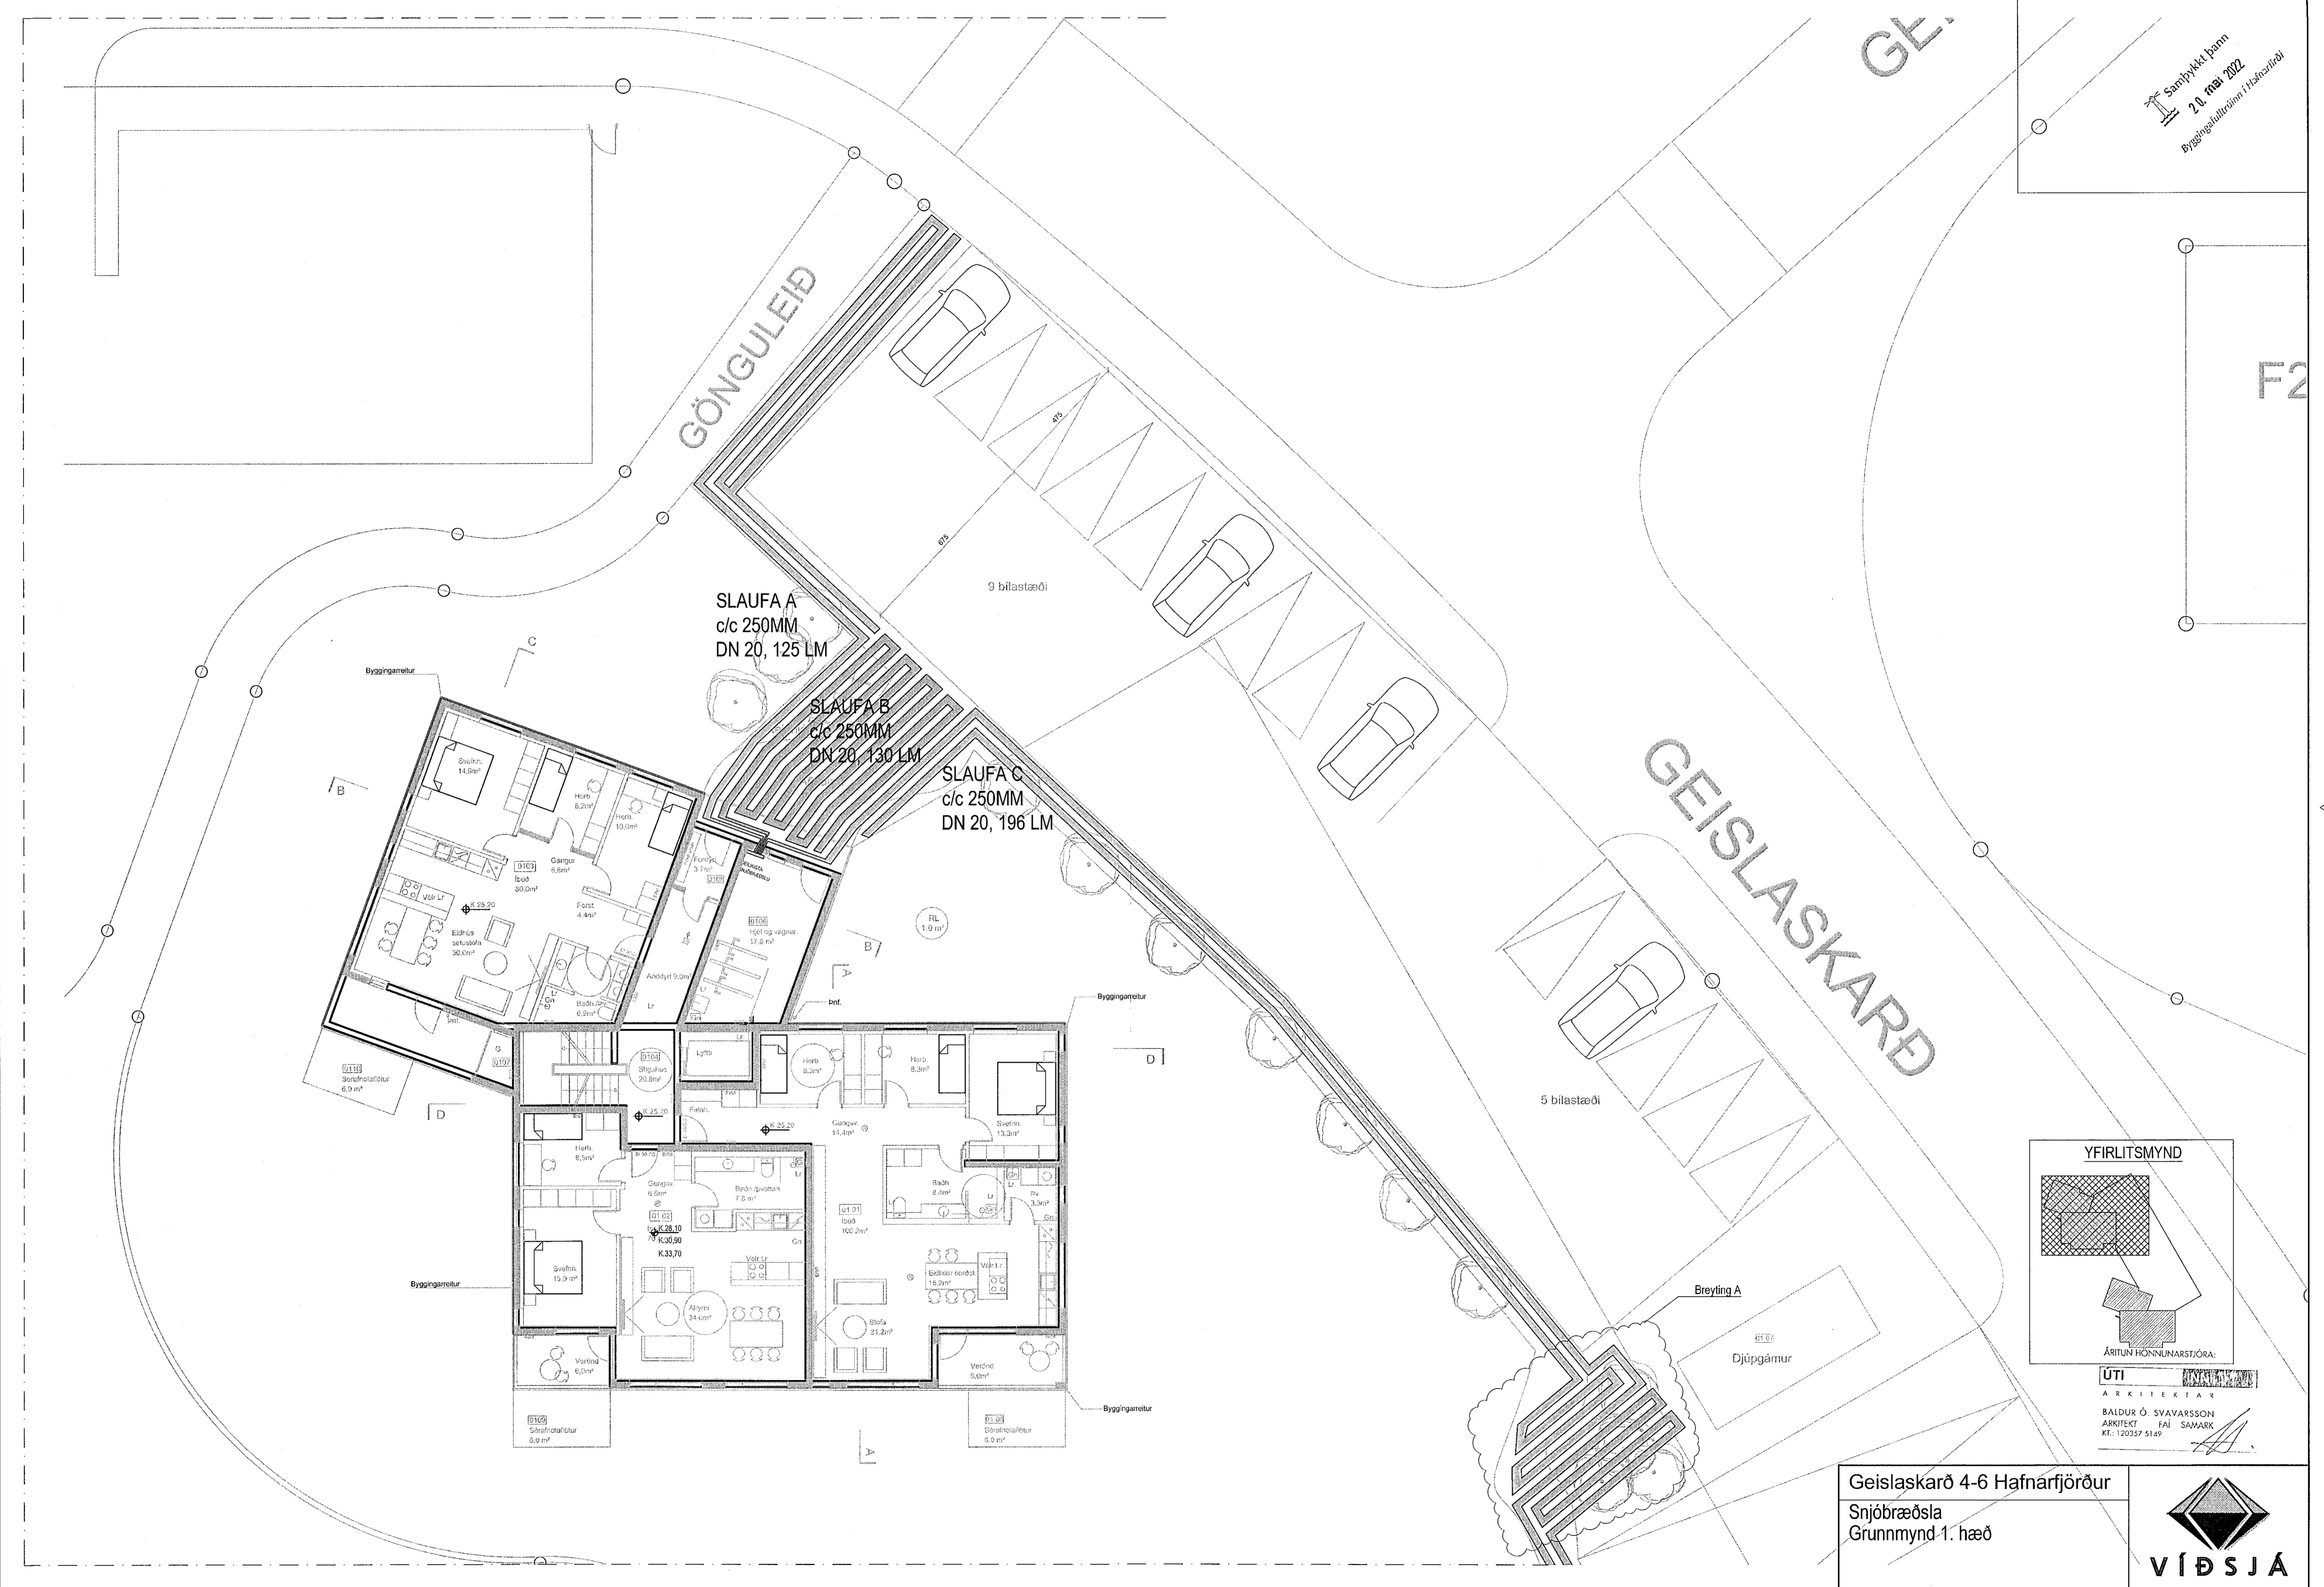

SLAUFA A  
c/c 250MM  
DN 20, 125 LM

SLAUFA B  
c/c 250MM  
DN 20, 130 LM

SLAUFA C  
c/c 250MM  
DN 20, 196 LM

GEISLASKARÐ

YFIRLITSMYND

ÁRITTUN HÖNNUNARSTÓÐA:


**ÚTI**  
ARKITEKTAR

BALDUR Ó. SVAVARSSON  
ARKITEKT FAI SAMAR  
KT.: 120557-9149

Geislaskarð 4-6 Hafnarfjörður  
Snjóbræðsla  
Grunnmynd 1. hæð



VERKFRÆÐISTOFA FRV  
TRYGGVAGATA 11, 101 REYKJAVÍK  
Sími: 561 9040, NETFANG: vidja@vidja.is  
www.vidja.is

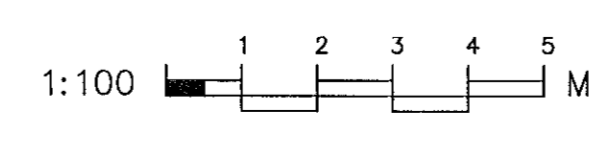

DR	DR	1/100	17-102
DR	DR	Lagnir	17-102
DR	DR	06.03.2020	P08-1A

DR	DR	17-102
DR	DR	17-102