



- Gataplán:**
- Gat 1: 200x200  
K<sub>reb</sub>: 34.35
  - Gat 2: 200x300  
K<sub>reb</sub>: 34.35
  - Gat 3: 200x200  
K<sub>reb</sub>: 34.32
  - Gat 4: 200x200  
K<sub>reb</sub>: 34.08
  - Gat 5: 200x200  
K<sub>reb</sub>: 34.18
  - Gat 6: 800x200  
K<sub>reb</sub>: 34.35
- K<sub>reb</sub> - Kóti á neðri brún gats

- Brunnar**
- B1: Ø1000 Brunnur  
K<sub>reb</sub>: 33.38
  - B2: Ø1000 Brunnur  
K<sub>reb</sub>: 33.00
  - B3: Ø600 Vatnslásabrunnur  
K<sub>reb</sub>: 33.08

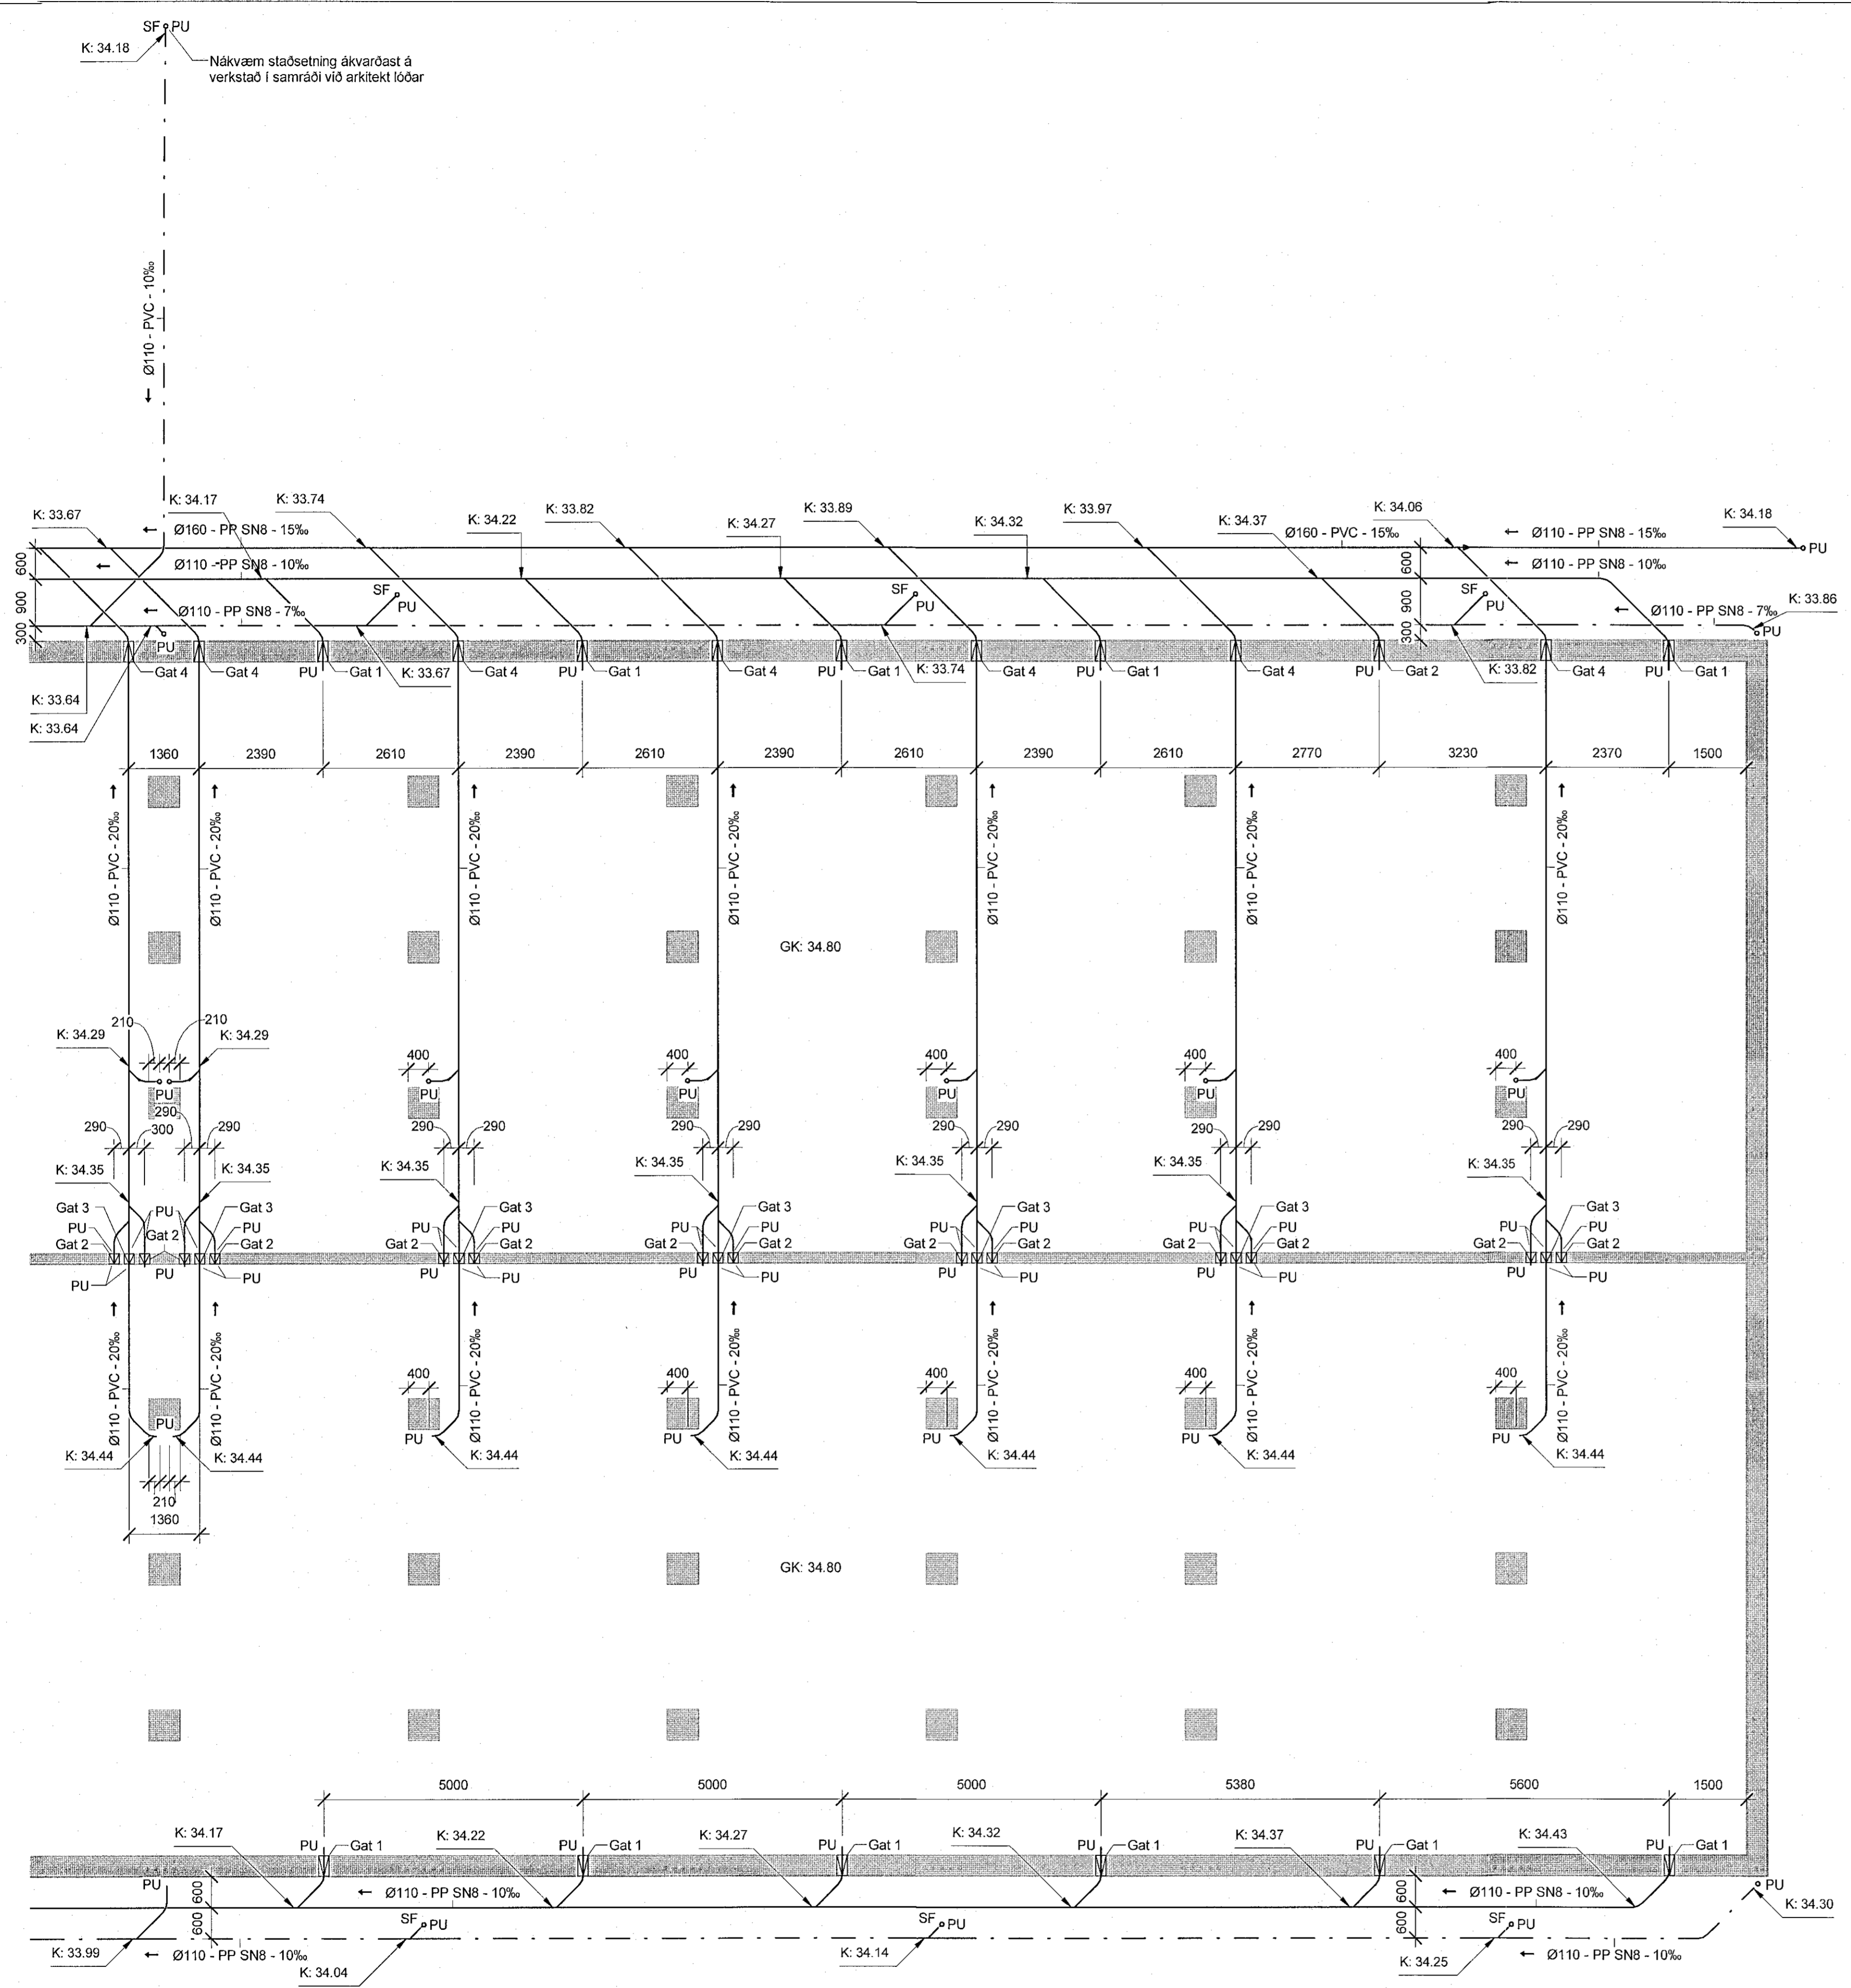

1 0. grunnur - 2  
1 : 75

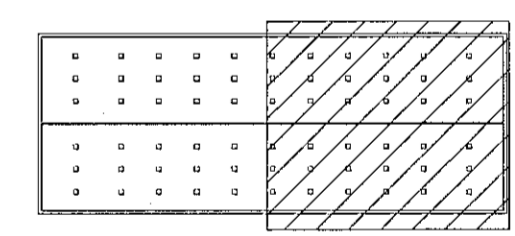

NR.	BREYTING	DAGS	BY
A	Verkteikning	22.04.2022	ÞBE

DAGS	F.H. VERKFRÆÐISTOFA REYKJAVÍKUR: Egbert Elmar Þórarinnsson Kt. 140574-4810
DAGS	HÖNNUNARSTJÓRI: Páll Pólsen Kt. 200367-4728
<h2>Verkfræðistofa REYKJAVÍKUR</h2> <p>FÍSKISLÓÐ 75, 101, REYKJAVÍK KT: 560415-0600</p>	
<p>VERK: <b>Borgahella 17</b> <b>221 Hafnarfjörður</b></p>	
<p>TEIKNING: <b>Lagnateikning</b> <b>Frænnisliskerfi</b> <b>0. grunnur - 2</b></p>	
VERKNR.: 22012	MKV.: As indicated
HANNAÐ: ÞBE	TEIKNAD: ÞBE
DAGS: 22.04.2022	YFIRFARID: EEP
TEIKNING NR.: F-02	ÚTGÁFA NR.: A