


1 BRÚKRANI A1

1 : 50

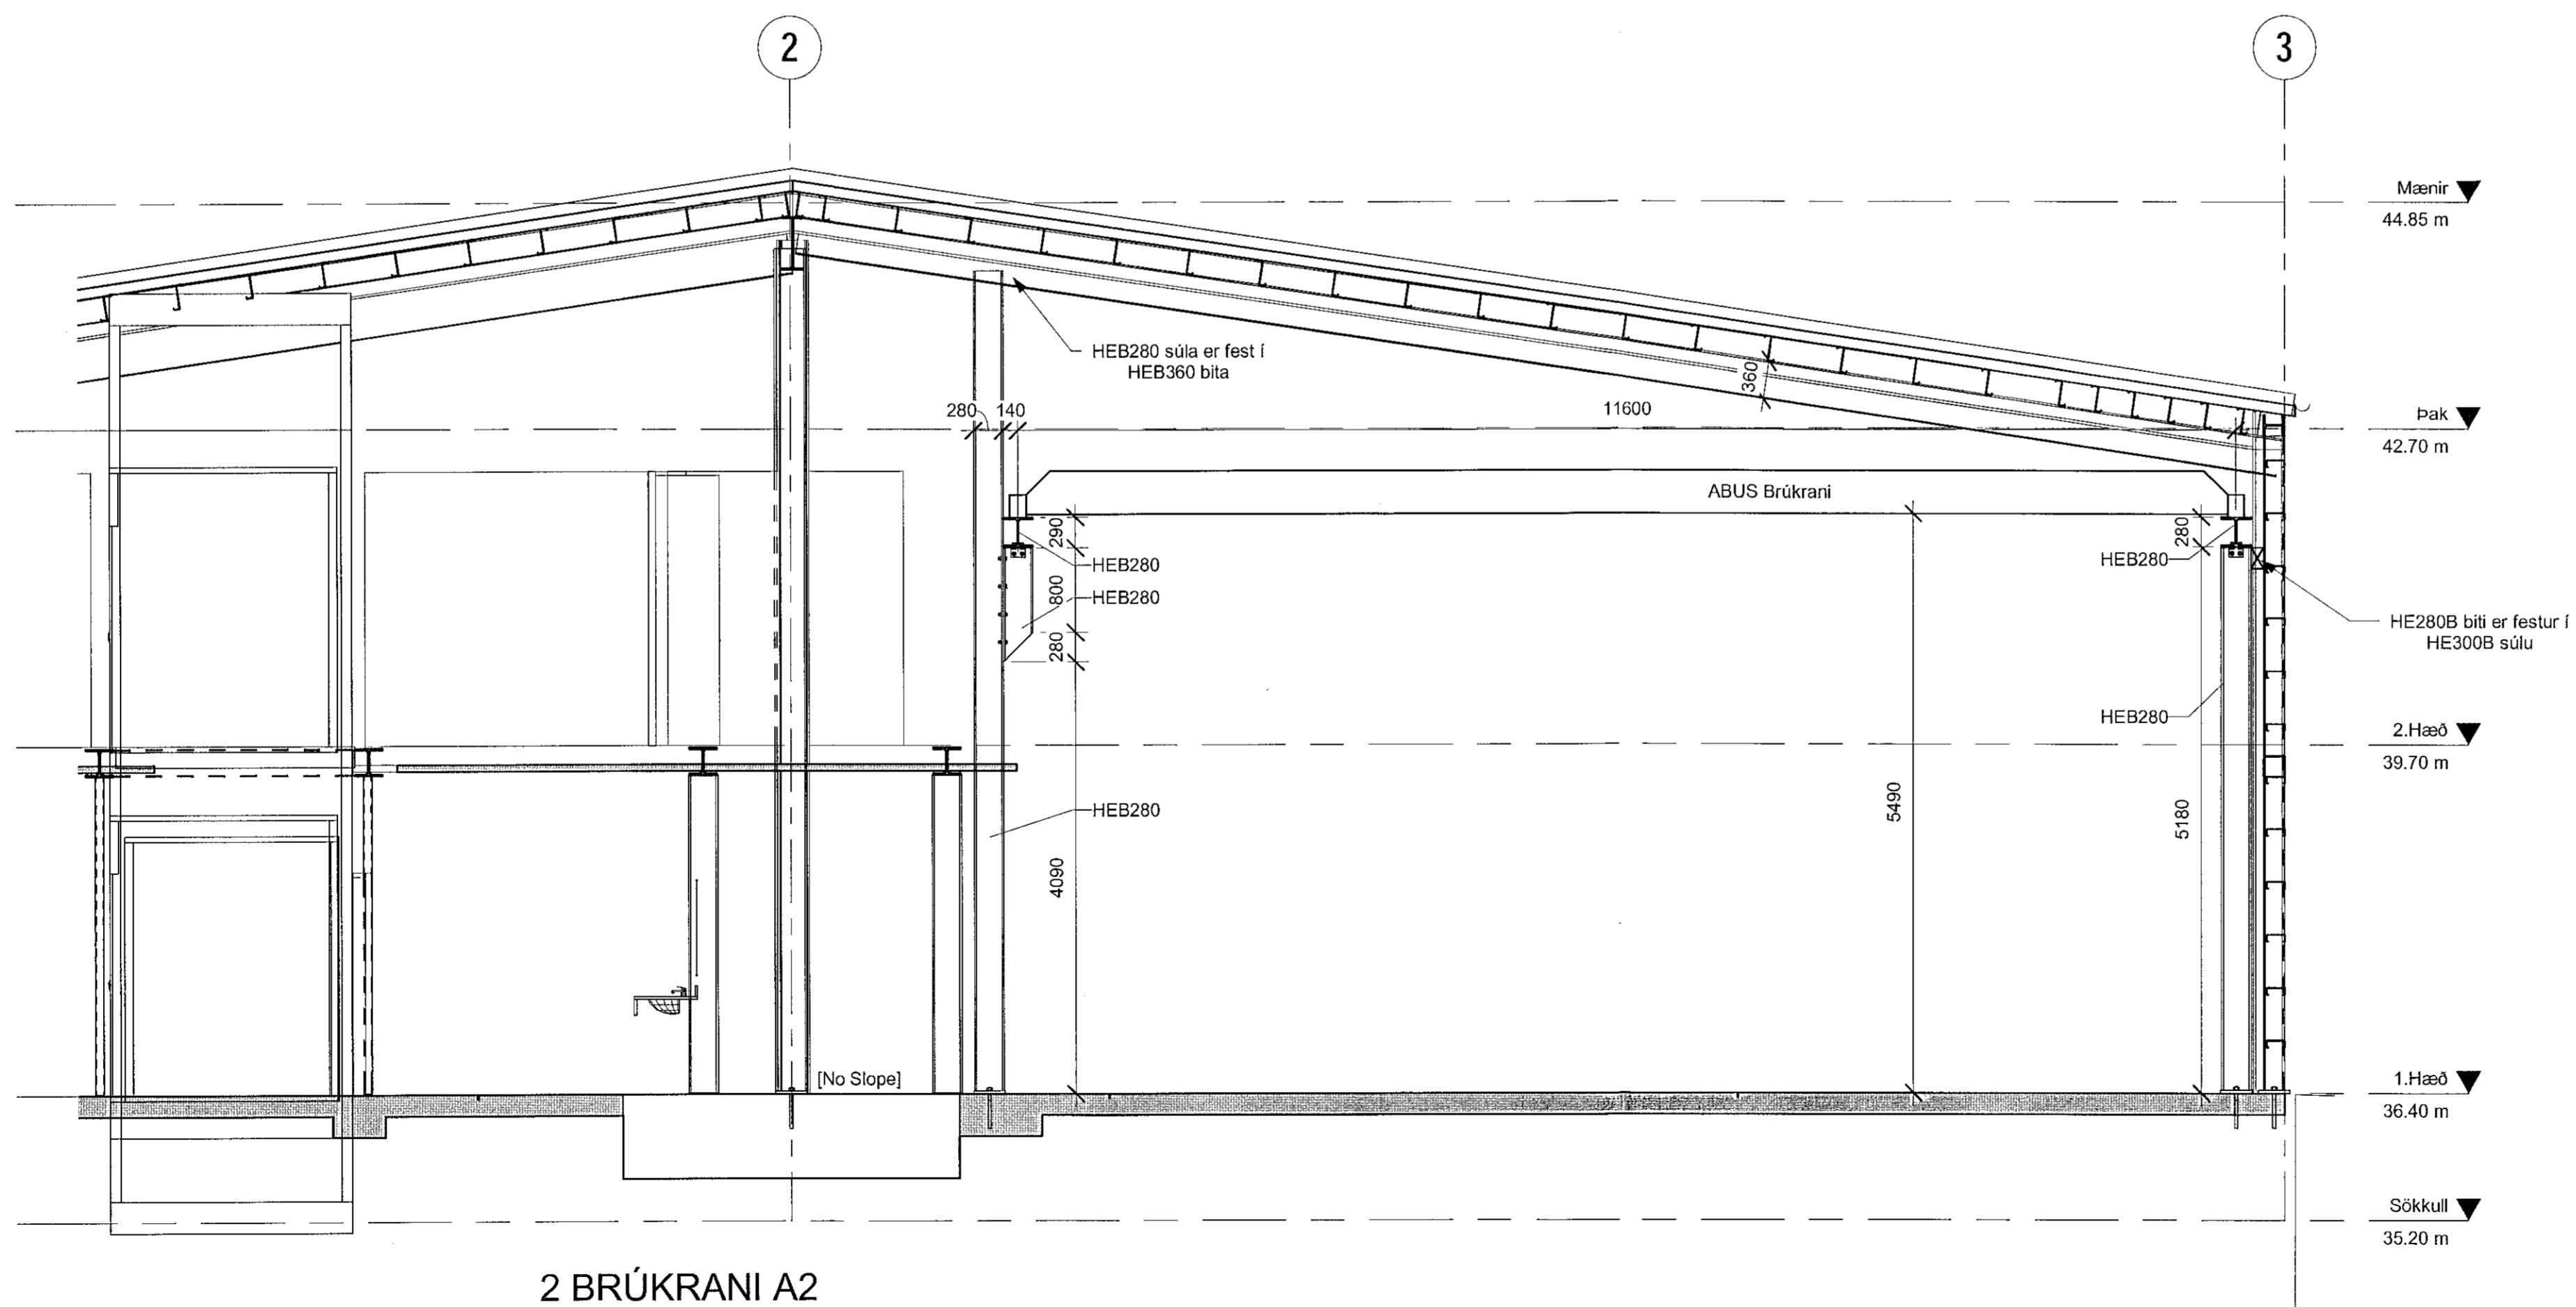

2 BRÚKRANI A2

1 : 50


Samþykkt þann
16. Júní 2021
Byggingarfulltrúi / Háskólinn

HAFNARFJÖRÐUR
ORRI ARVASON KT. 080804-2749
UNDRISKAÐA TÆNINGARSTJÓRA

ÚTGÁFUFERILL

ÚTG.	DAGS	SKYRNINGAR	SAÐM.
C1	21.05.21	Uppfærð	KE
C2	03.06.21	Verkefning	KE

Lykkimynd:

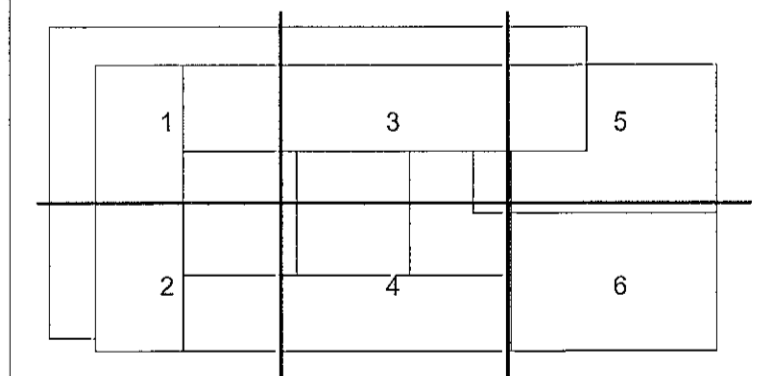

Guðrúnarstigur 2-4 S. 560 5400, www.lota.is

LINDE - NSH
BÚÐAHELLA 8
HAFNARFJÖRÐUR

HEITI VERKS:

BURÐARÞOL
STÁL
SNID

HEITI TEKNIÐGAR:

VERKFR.

6636-001

TEKNI.NR.

LINDE- C-2.213

BL. NÚMÉR:

SKV.

1:50 A1
1:100 A3

HAFNARFJÖRÐUR
KRISTINN EIRIKSSON KT. 120556-2749

Handwritten signature