
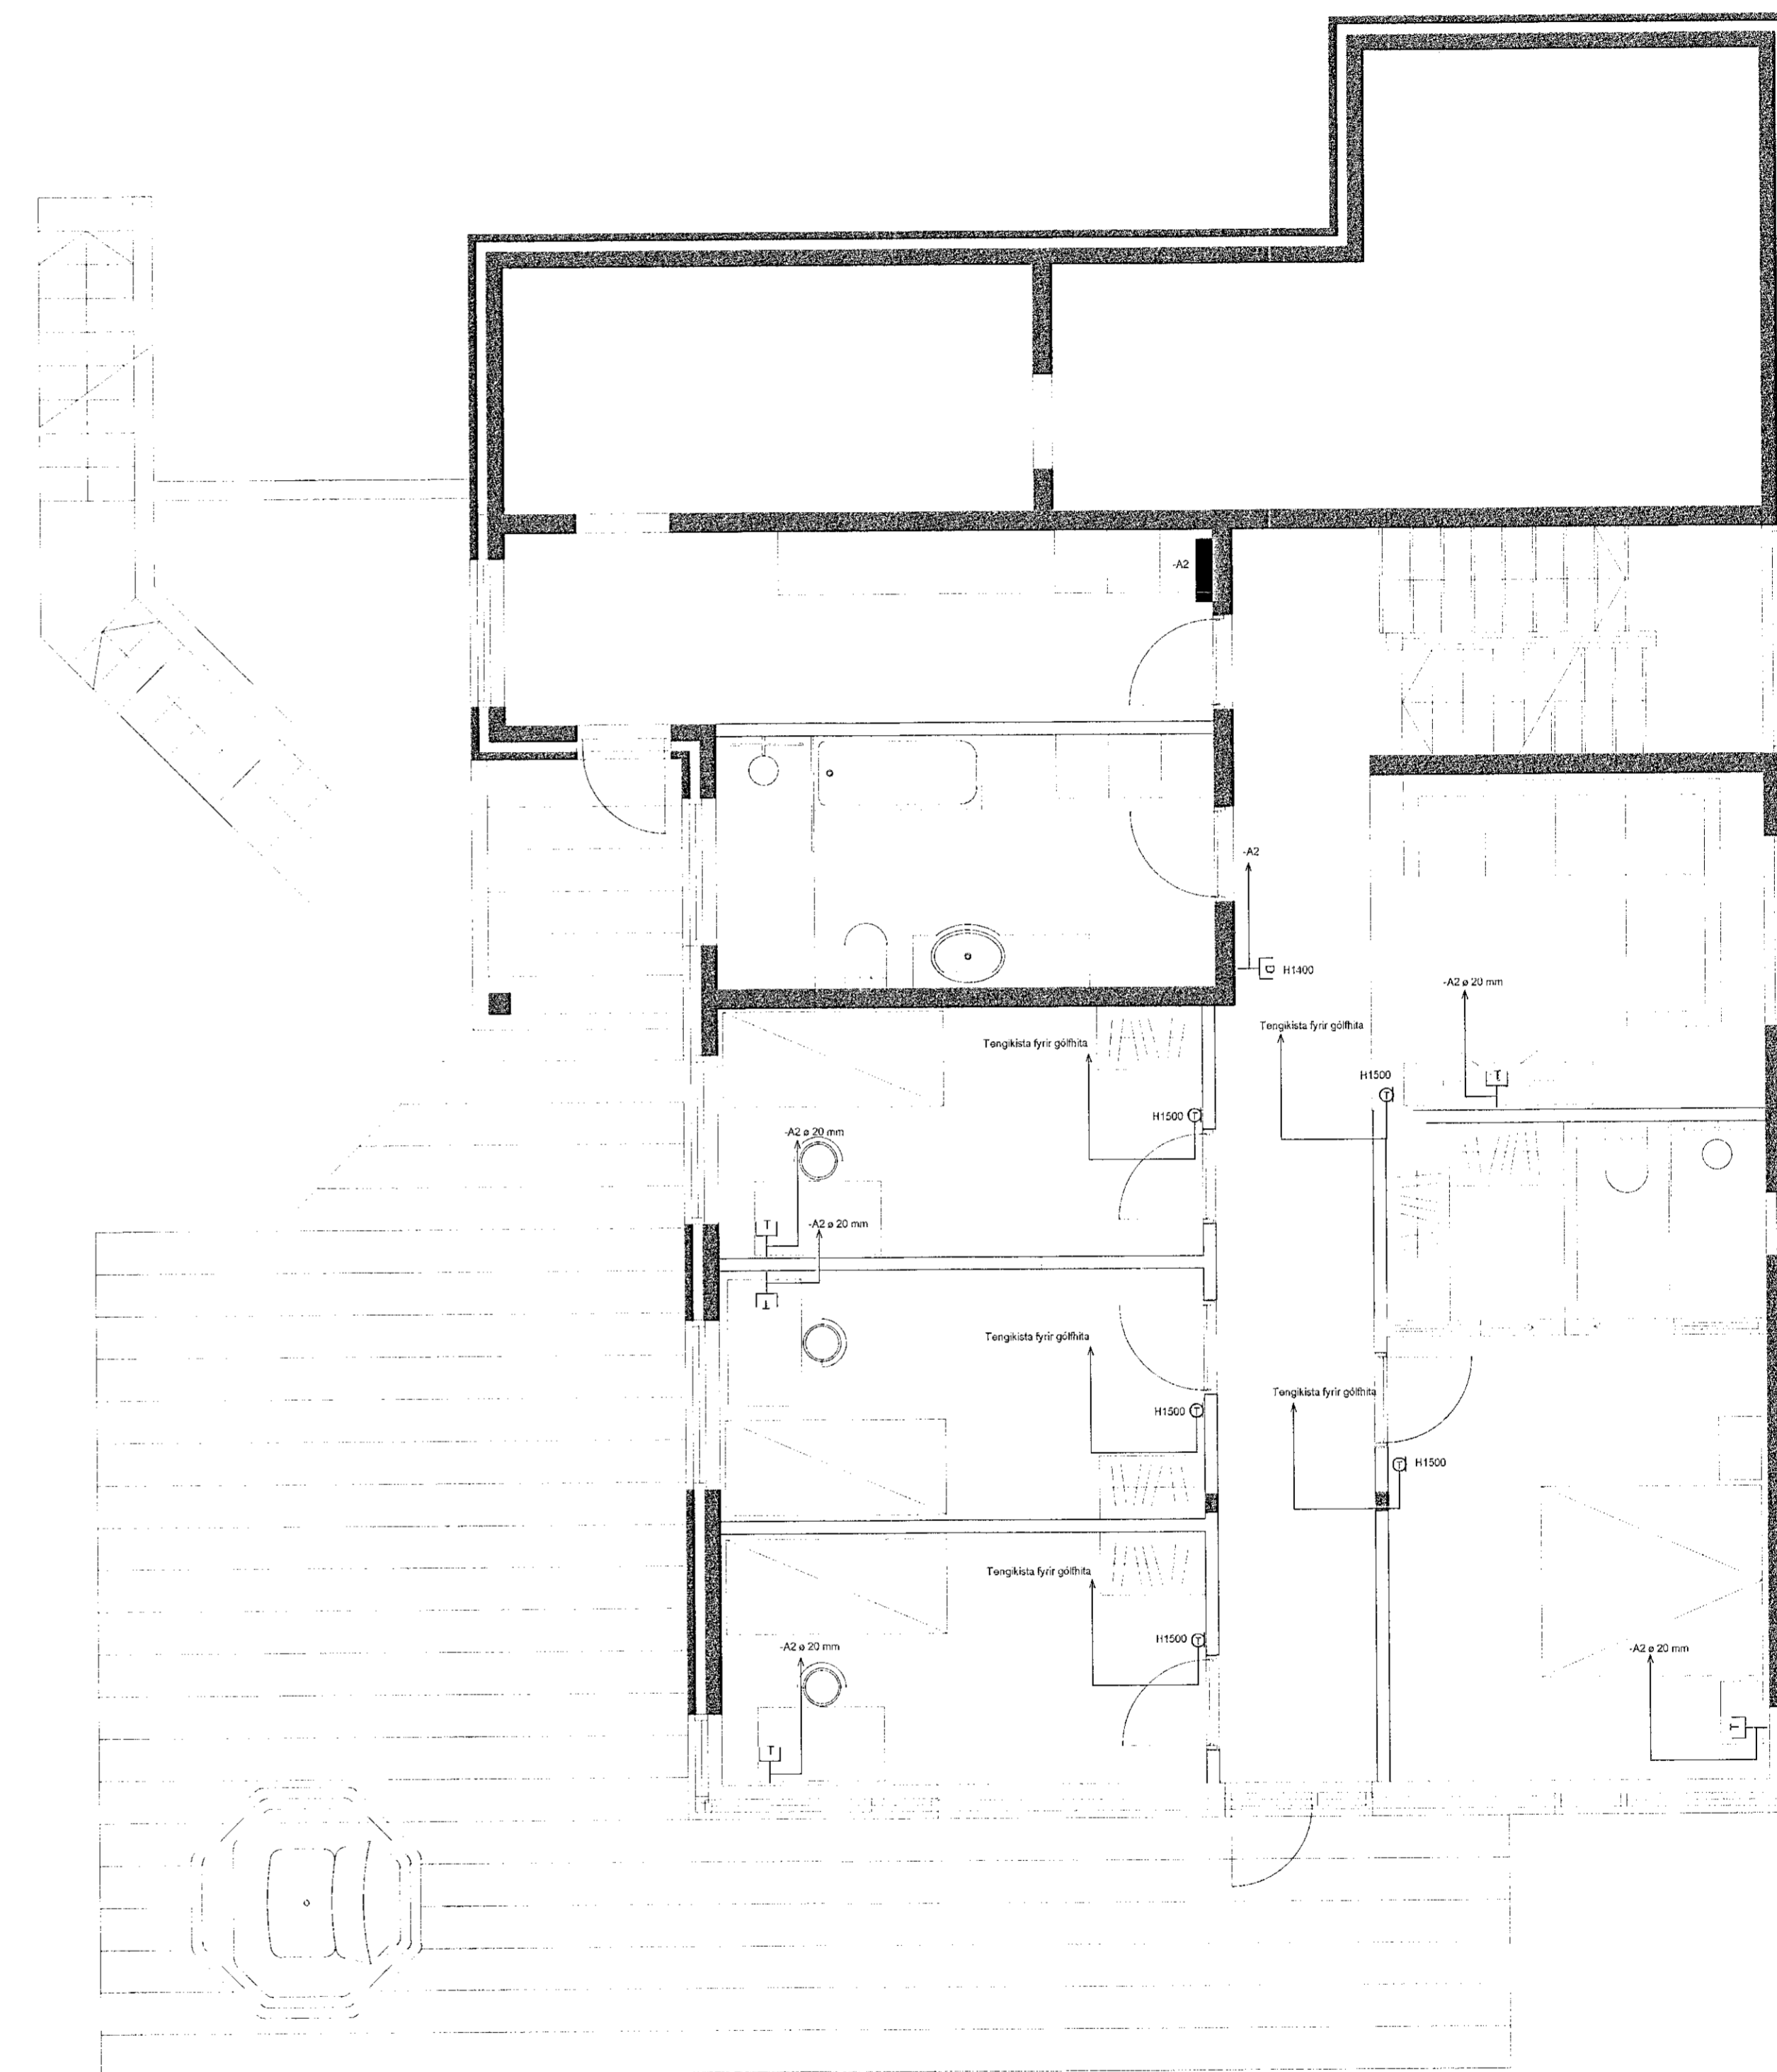


MÓTTEKIB
09. JÚNÍ 2021
ft. Byggingarfulltrúans í Hafnarfirði

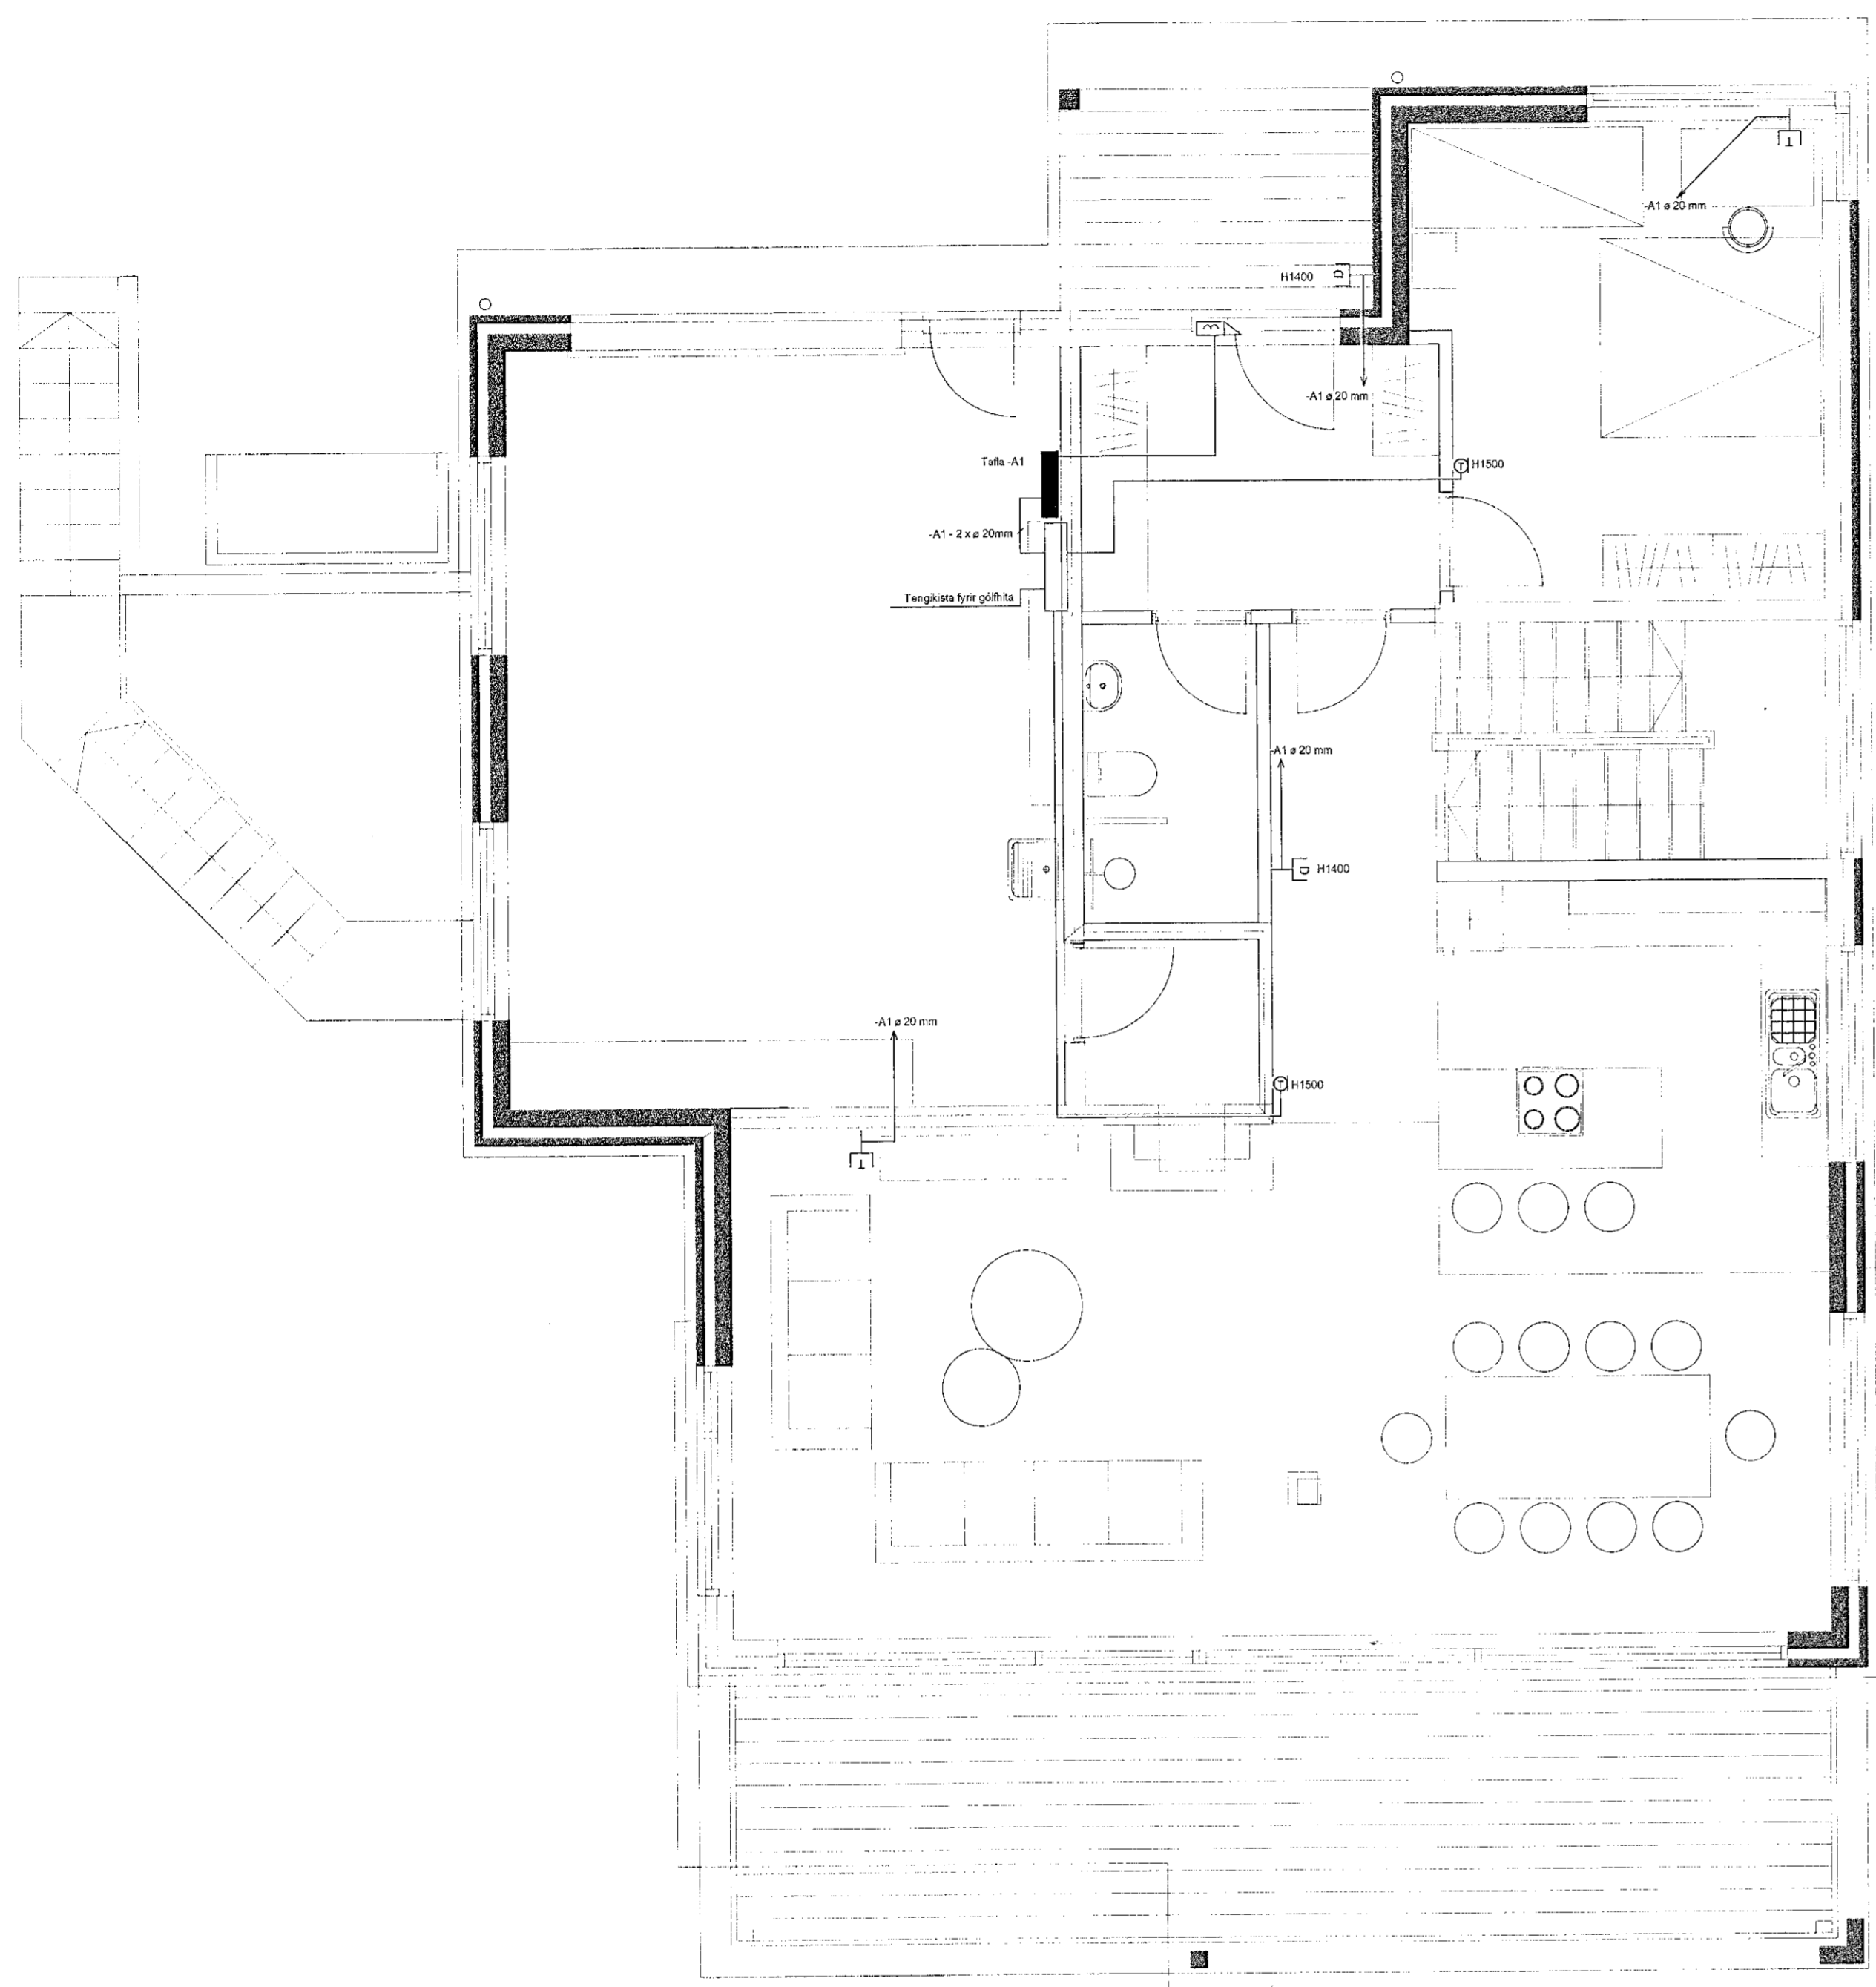

Hanna Ó. Hanna
Underskrift hönnuðar
Hanna Ó. Hanna

Staður: Völuskaró 4
221 Hafnarfjörður

Samþykkt: F. Þ. Rafhúsið, Sturla Ragnarsson 091165-4579

Smáspenna	bis: 2	af: 5
	MKV: 1:50	

Rafhúsið ehf.	Teikn: SR Hanna Ó. SR
www.rafhusid.is - sími +354 5442001	Dags: 18/03/2021
	Teikning: 202103