


Sneiðing A - A mkv. 1:50

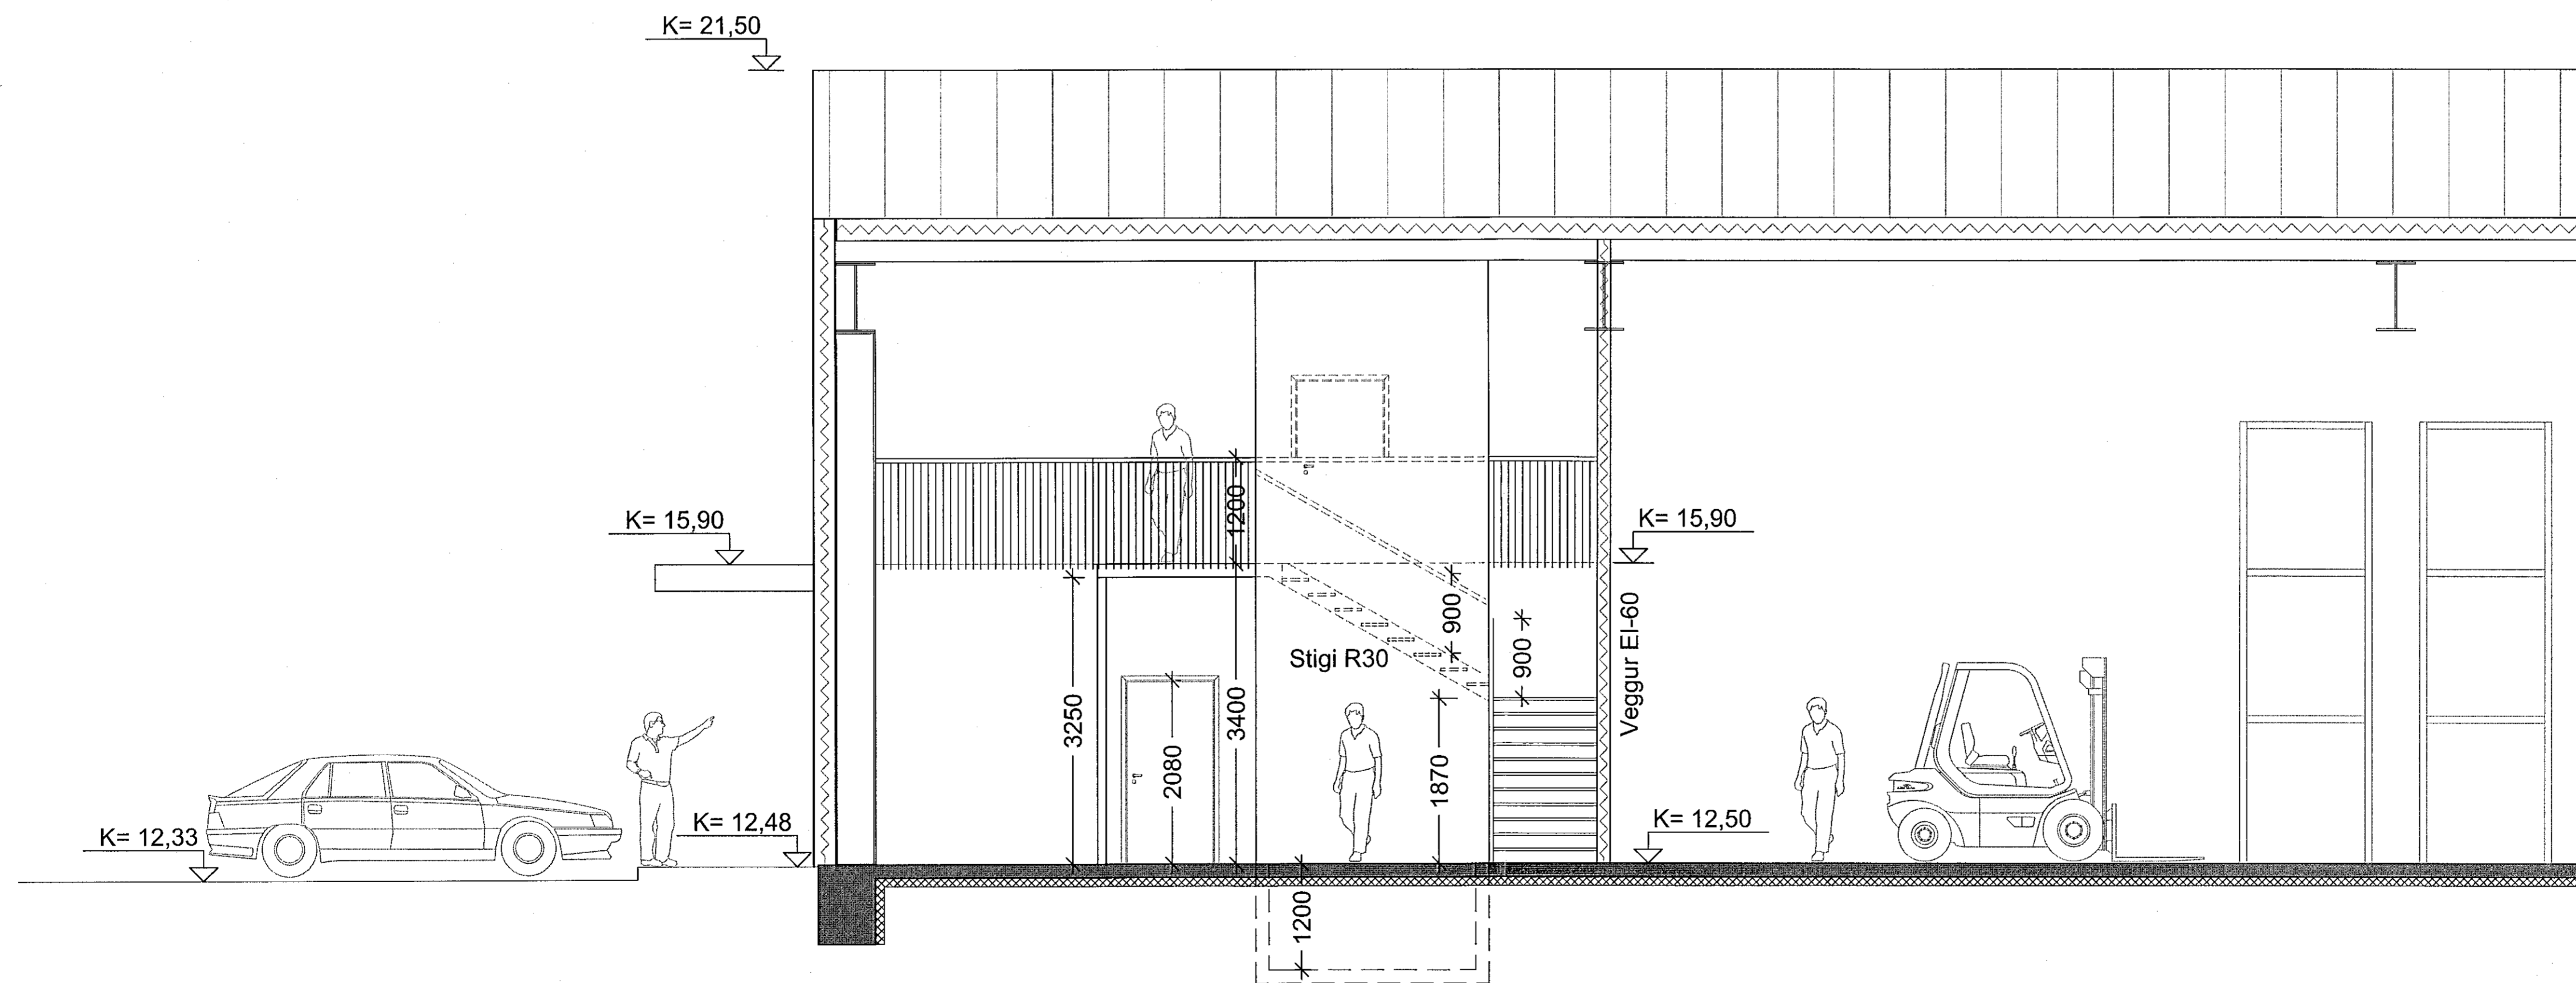

Sneiðing B - B mkv. 1:50

Eldís ehf - Teiknistofa

Háholt 14
 270 Mosfellsbær
 Kt: 660609-2020
 eldis@eldis.is
 Gsm: 772-7733
 Bjarni Pór Ólafsson
 Byggingafræðingur B.Sc
 kt: 280769-3559



VERK:
 Selhella 1, 221 Hafnarfirði

TEIKNING:
 Sneiðing A - A og B - B
 Vinnuteikningar

TEIKNINGARFR:
 27/01/2021
 MÆLKVARÐI:
 1:50

TEIKNINGARFR:
 206