



Útg.	Dags.	Skýring	Br. af:	Yfirf.
A	05.04.2023	Verkeigning		

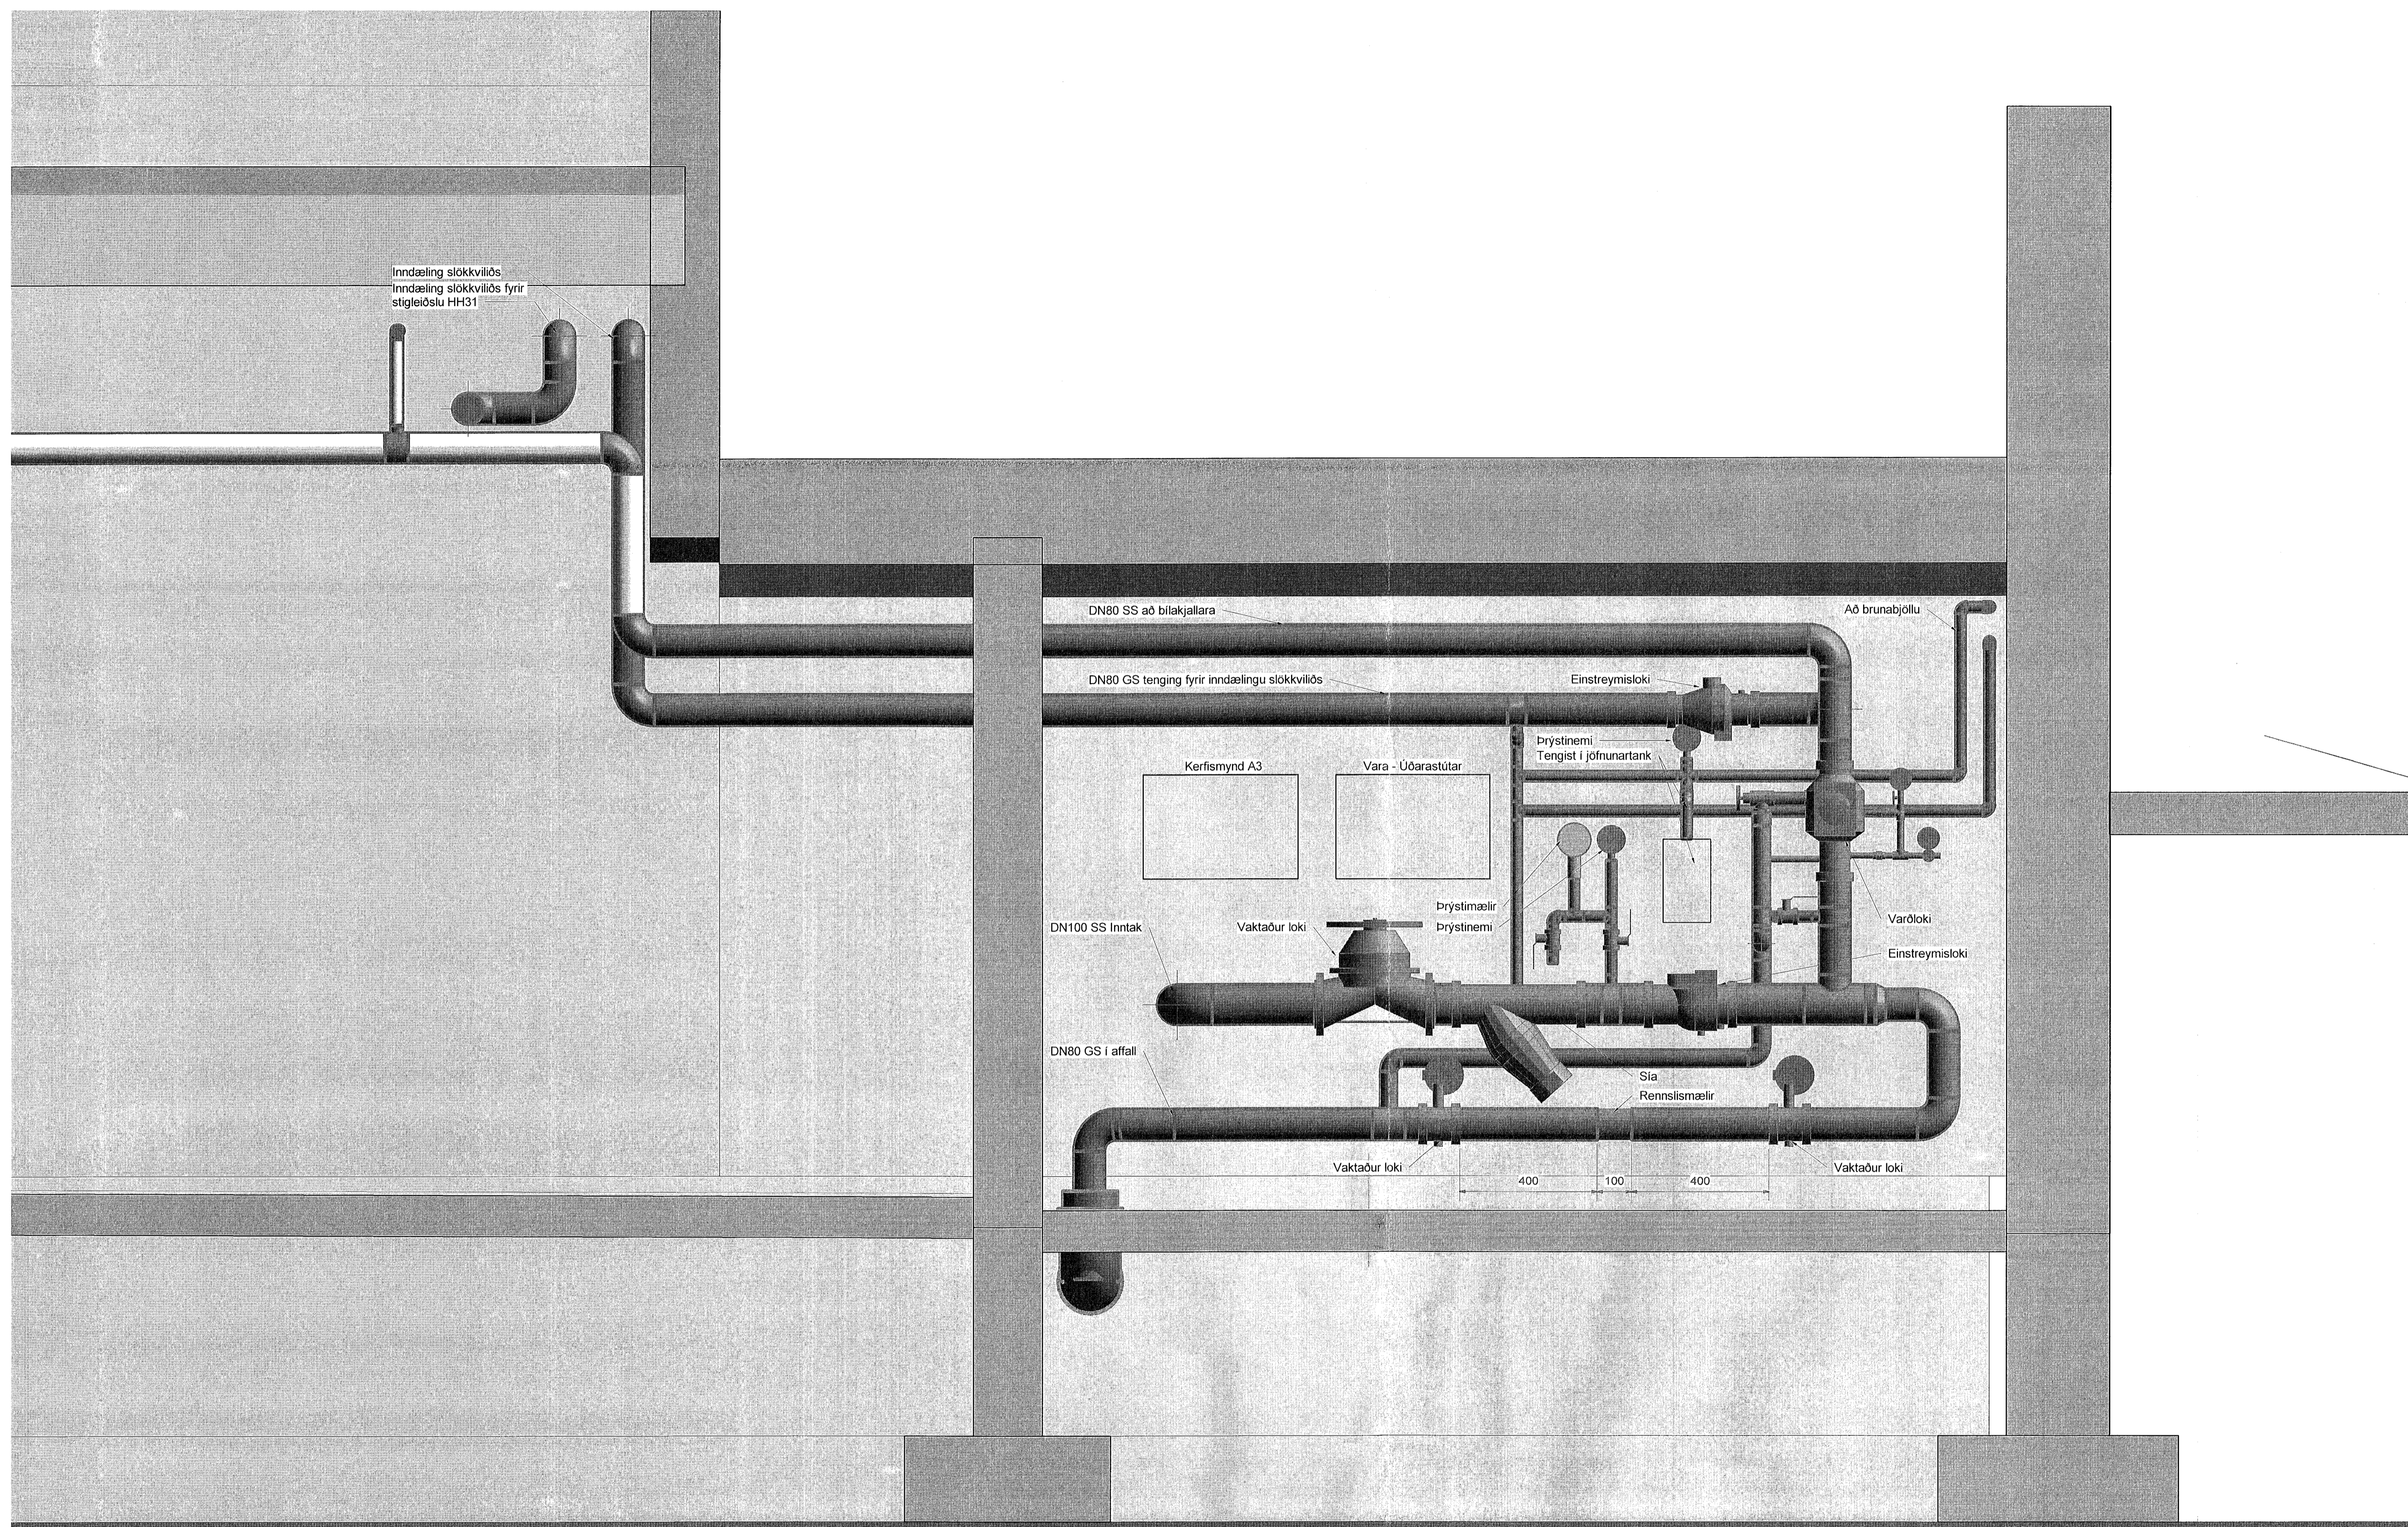

AB Inntaksgrind  
1 : 10

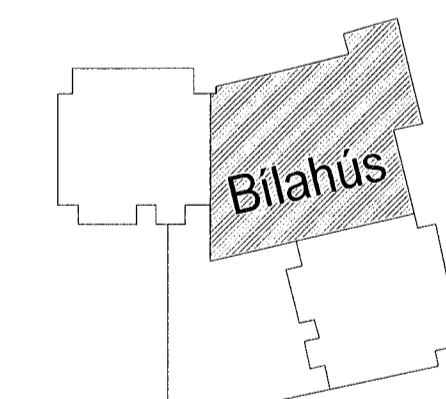

Hringhamar 31-33  
221 Hafnarfjörður  
MhL 3.  
Lagnir og loftræsikerfi  
Vatnsúðakerfi  
Snið

TEIKNUNUMÉR	BLADSTÆRD	HANNAÐ	ÞKMD
100488	A1	TEIKNAD:	UBB
XX_2_65_01		YFRIFARAD:	ÖB
DAGS	MELKVARÐI	ÚTGÁFA	
05.04.2023	1 : 10	A	

Útgáfunúmer og dagsetning aðaluppdráttar: A 31.08.2022  
Hönnuður: Rönnar H. Steinsen - Kt. 031149-4448  
Hönnunartími: Hallur Kristmundsson - Kt. 220573-3890