


G=31.28

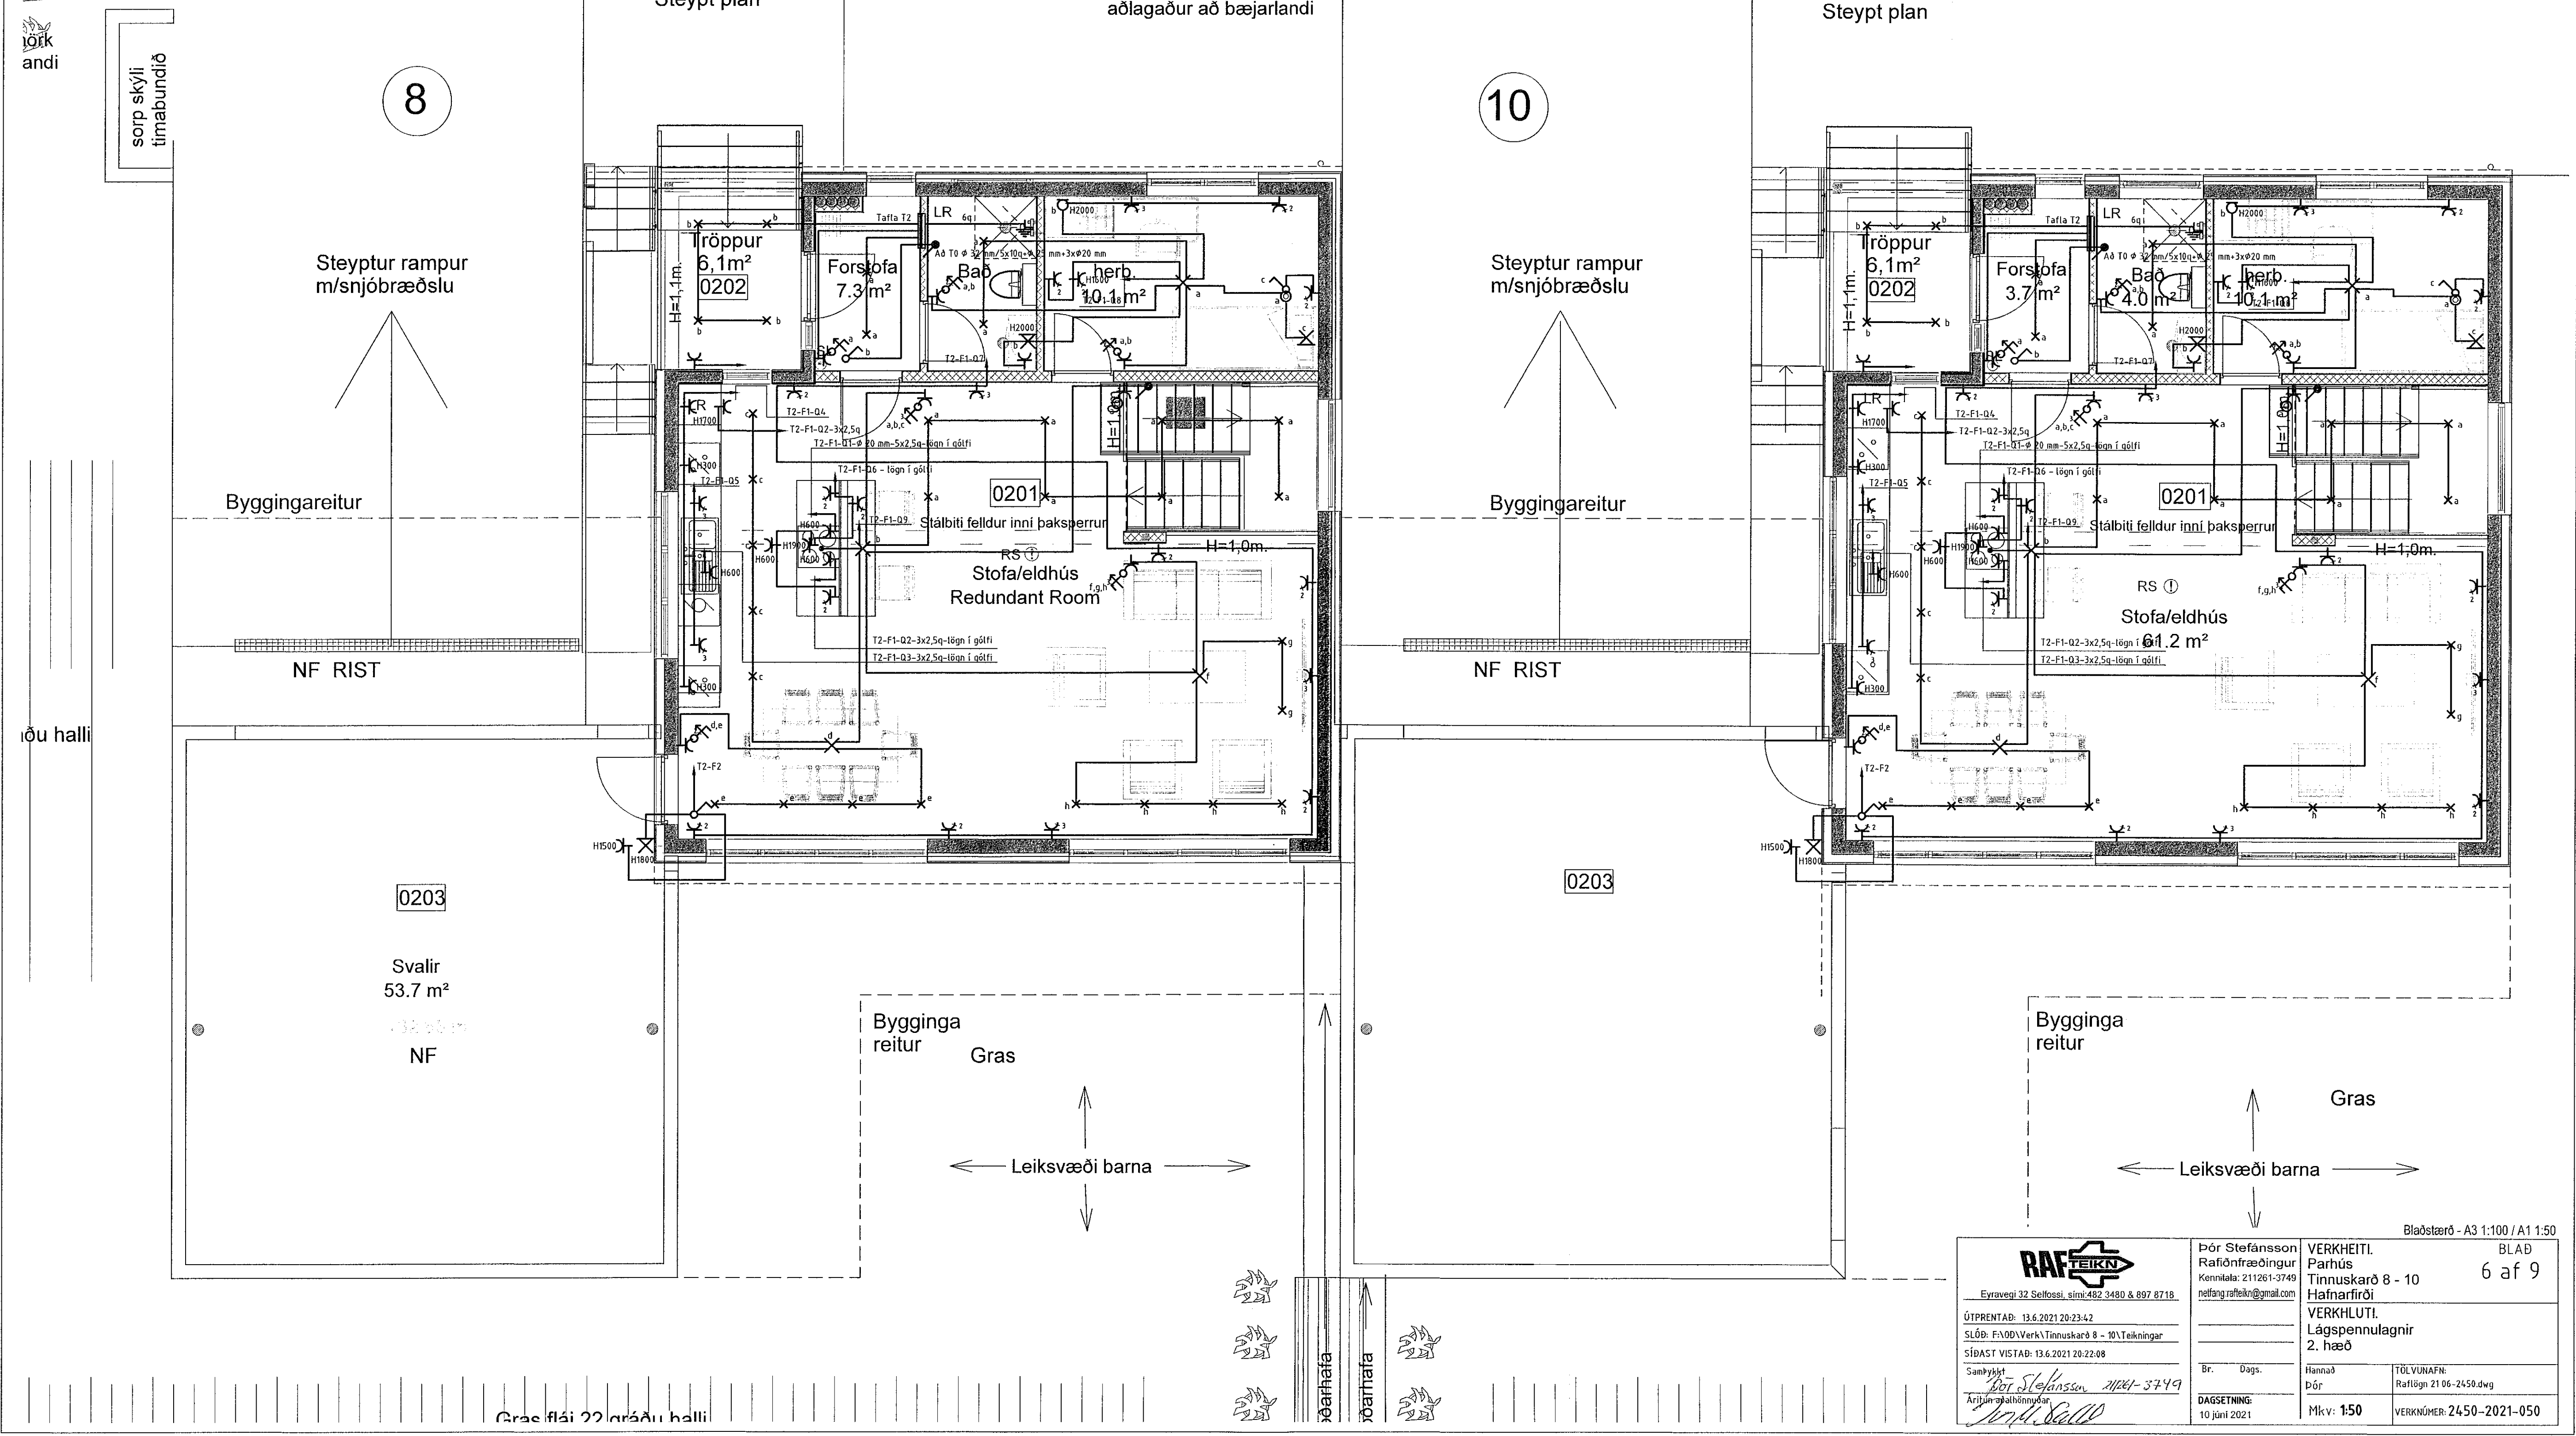

<p>Eyrvægi 32 Selfossi, síma: 482 3480 &amp; 897 8718</p>	<p>ÚTPRENTAÐ: 13.6.2021 20:23:42</p> <p>SLÖÐ: FNA00/VerkTinnuskaró 8 - 10/Teikningar</p> <p>SÍÐAST VISTAÐ: 13.6.2021 20:22:08</p>	<p>Bláðstærð - A3 1:100 / A1 1:50</p> <p>BLAÐ 6 af 9</p>
	<p>Sæðkykt Ari Jónsson 2021-3799</p>	<p>Br. Dags. Hannað Dógr</p> <p>TÖLVUNAFN Raf16gn 2106-2450.dwg</p>