


**Útlit - Suður 50 hl**  
 m.k.v. 1 : 50

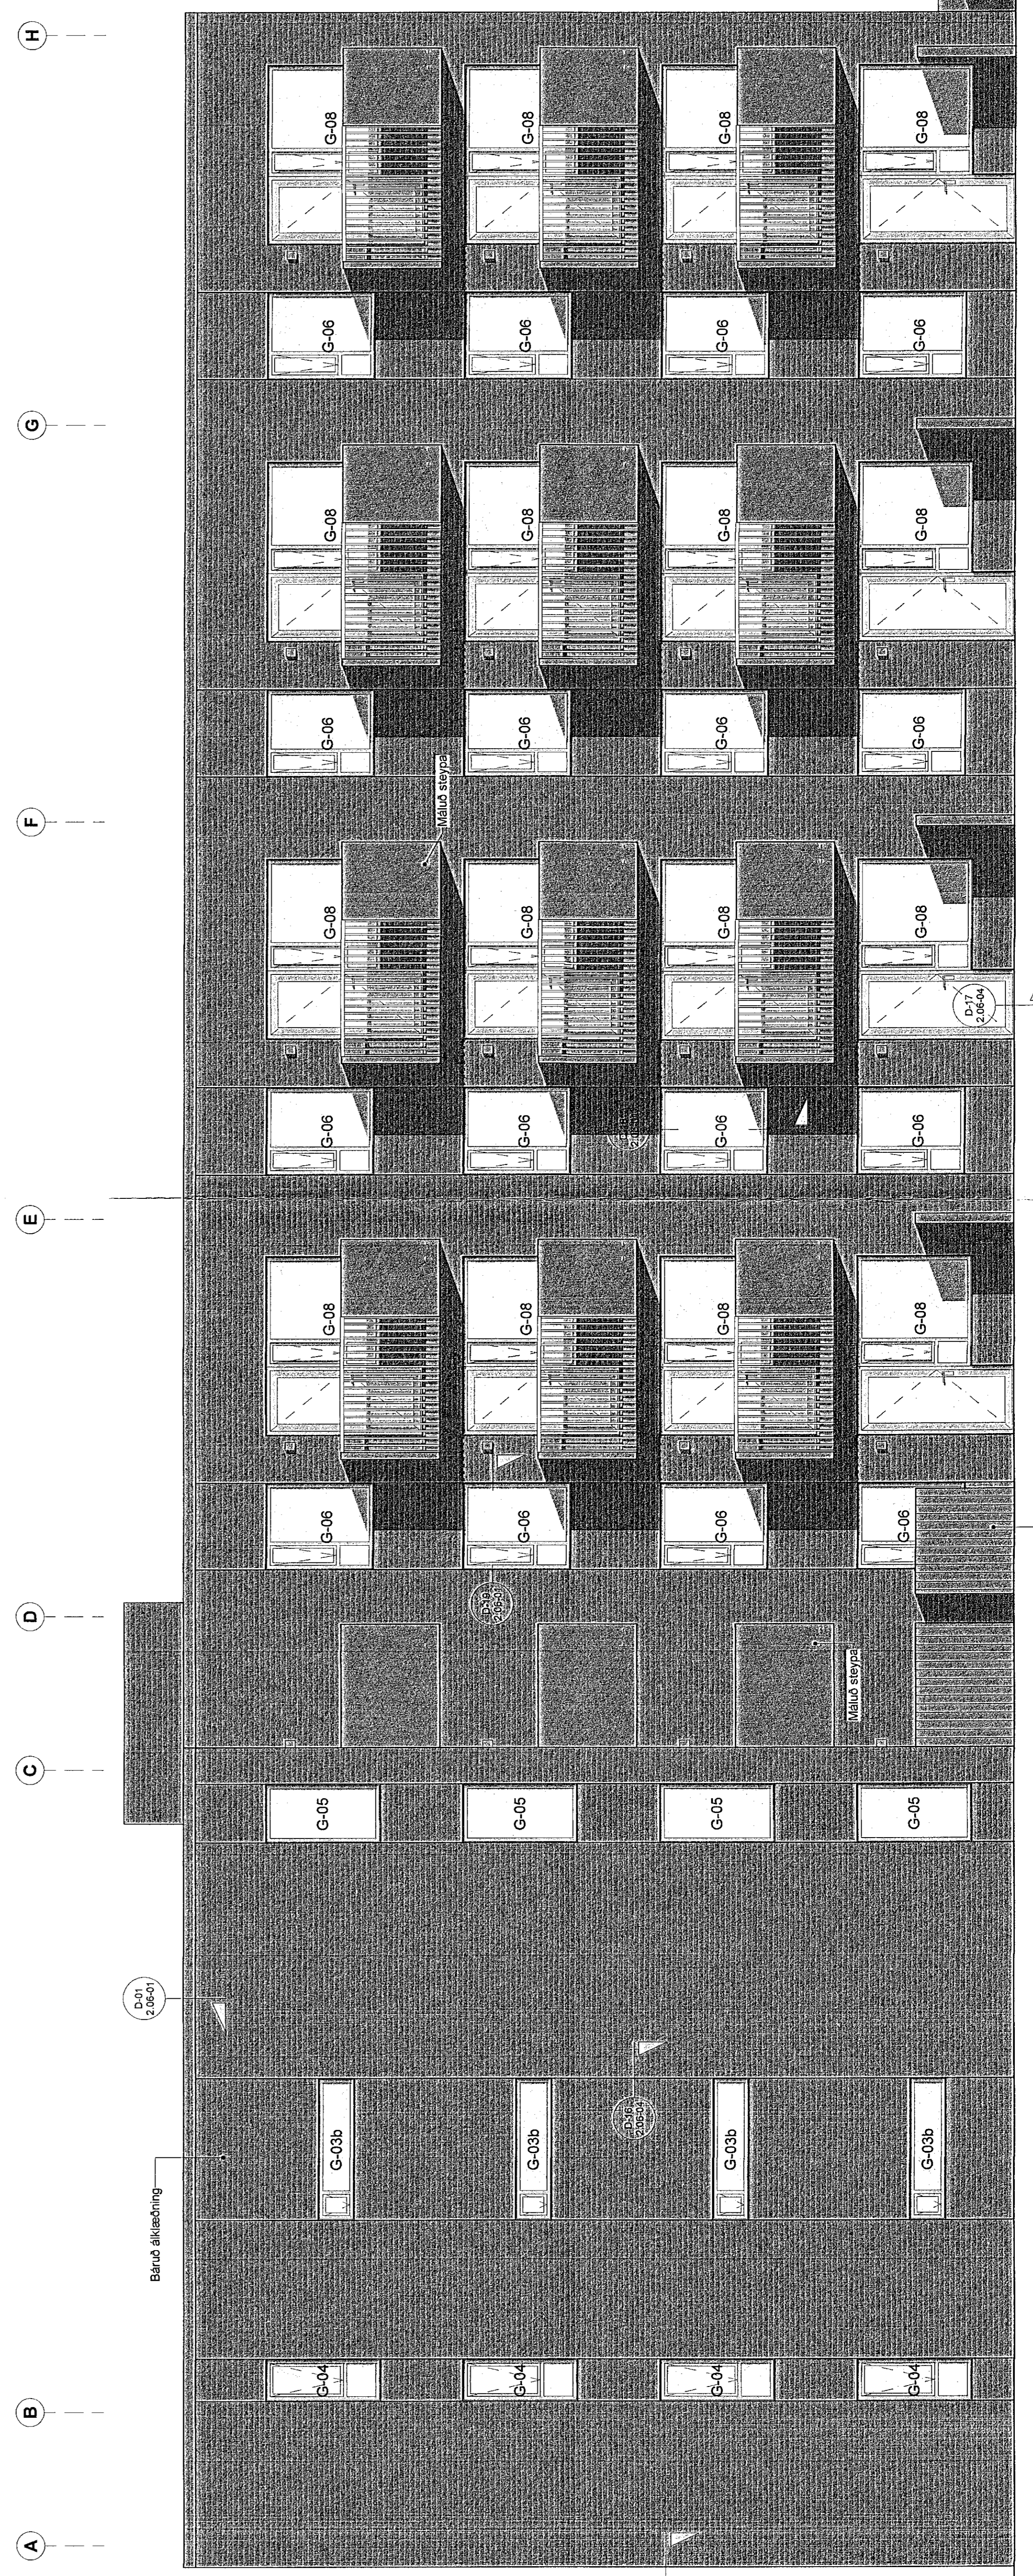

**Útlit - Vestur 50 hl**  
 m.k.v. 1 : 50