




D-01- Lóðrétt
2.02-01

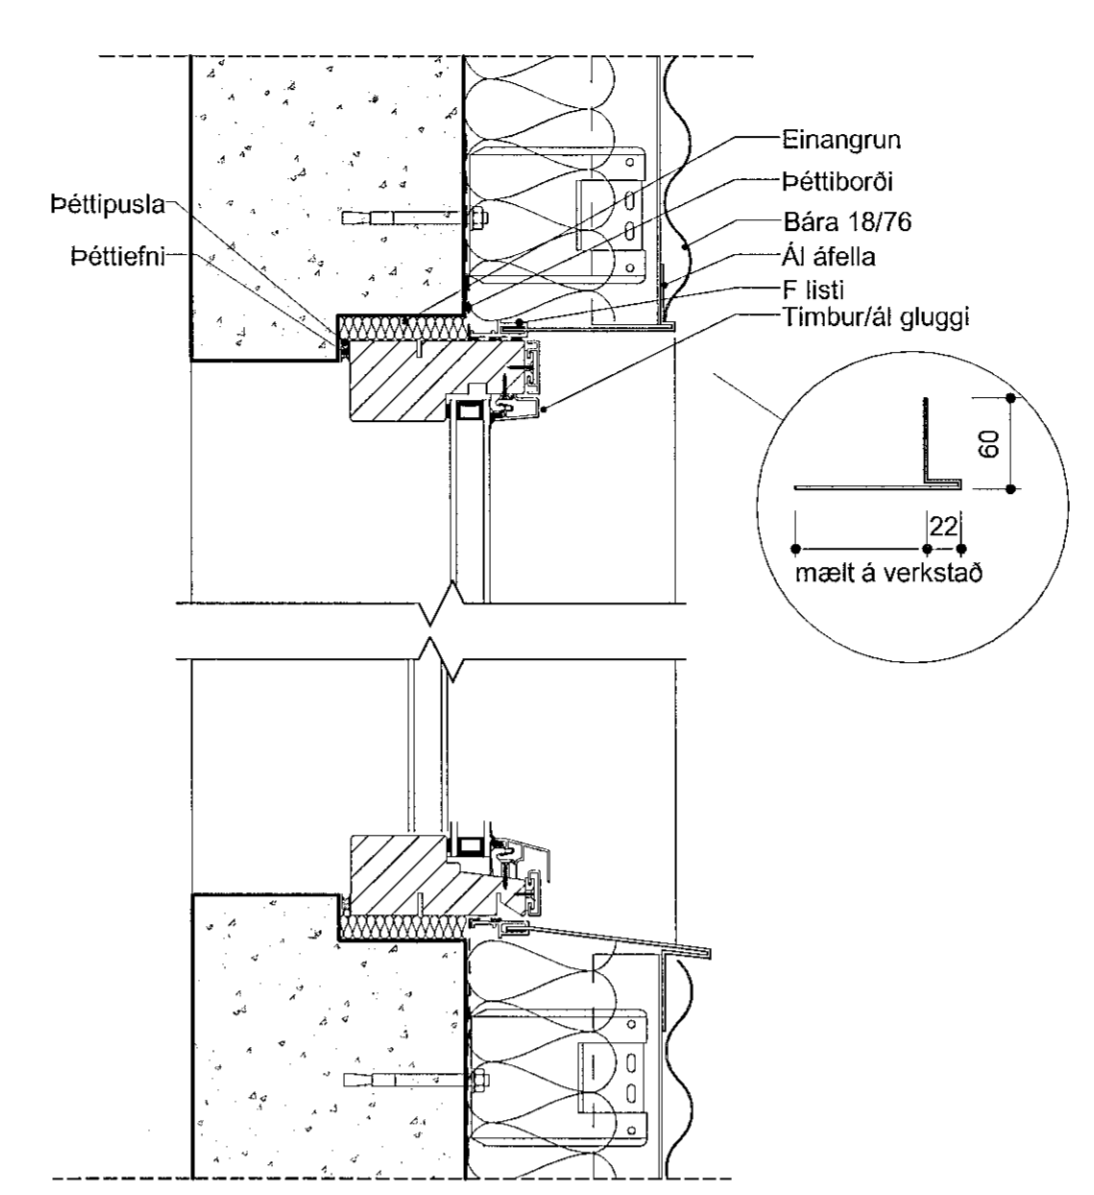

D-18- Lóðrétt
2.02-01

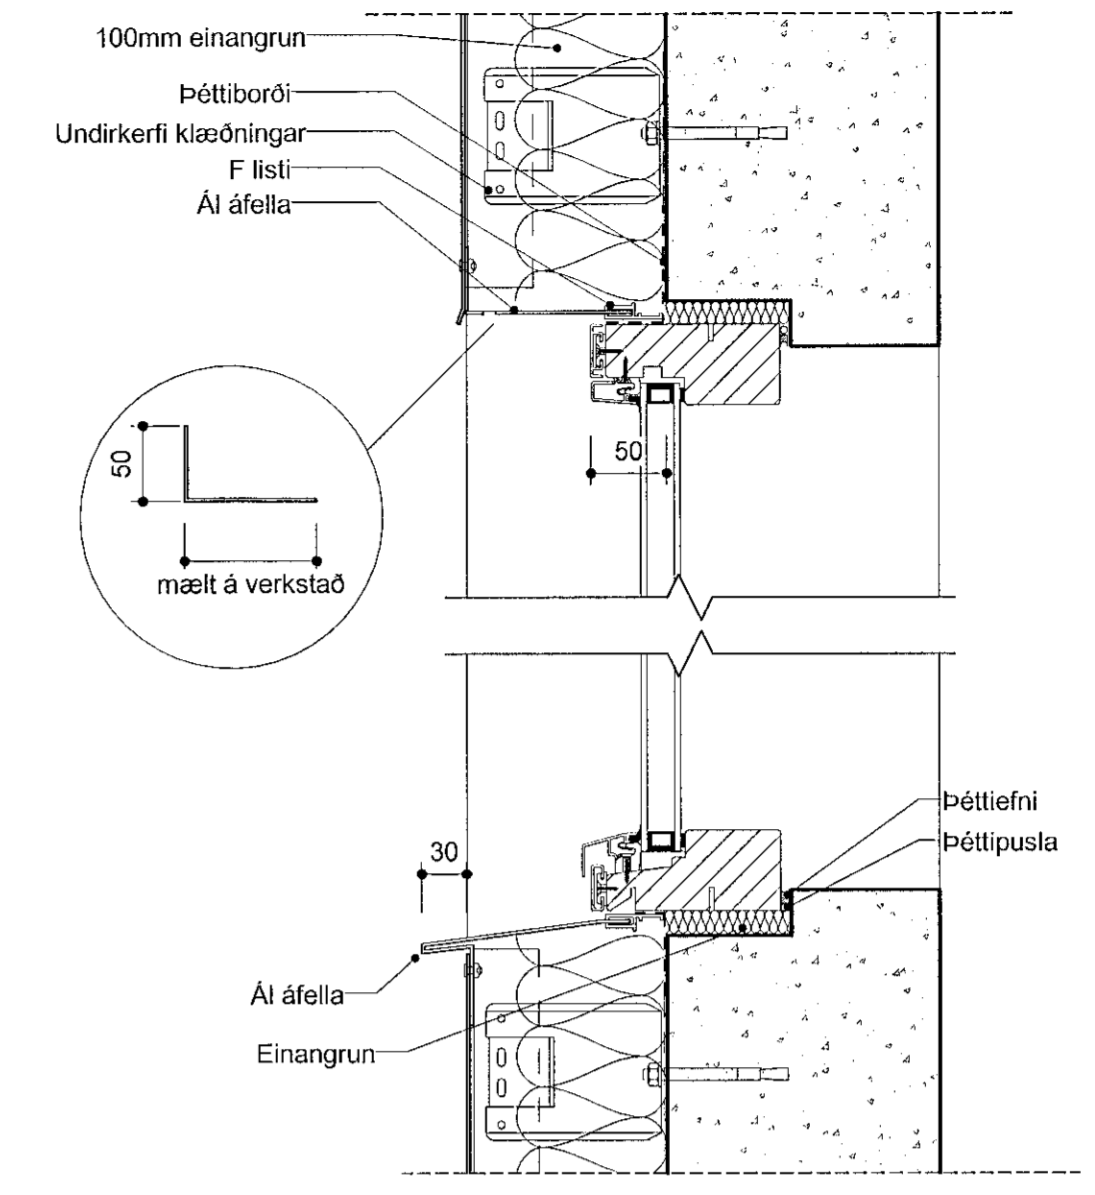


D-04- Lóðrétt
2.02-01

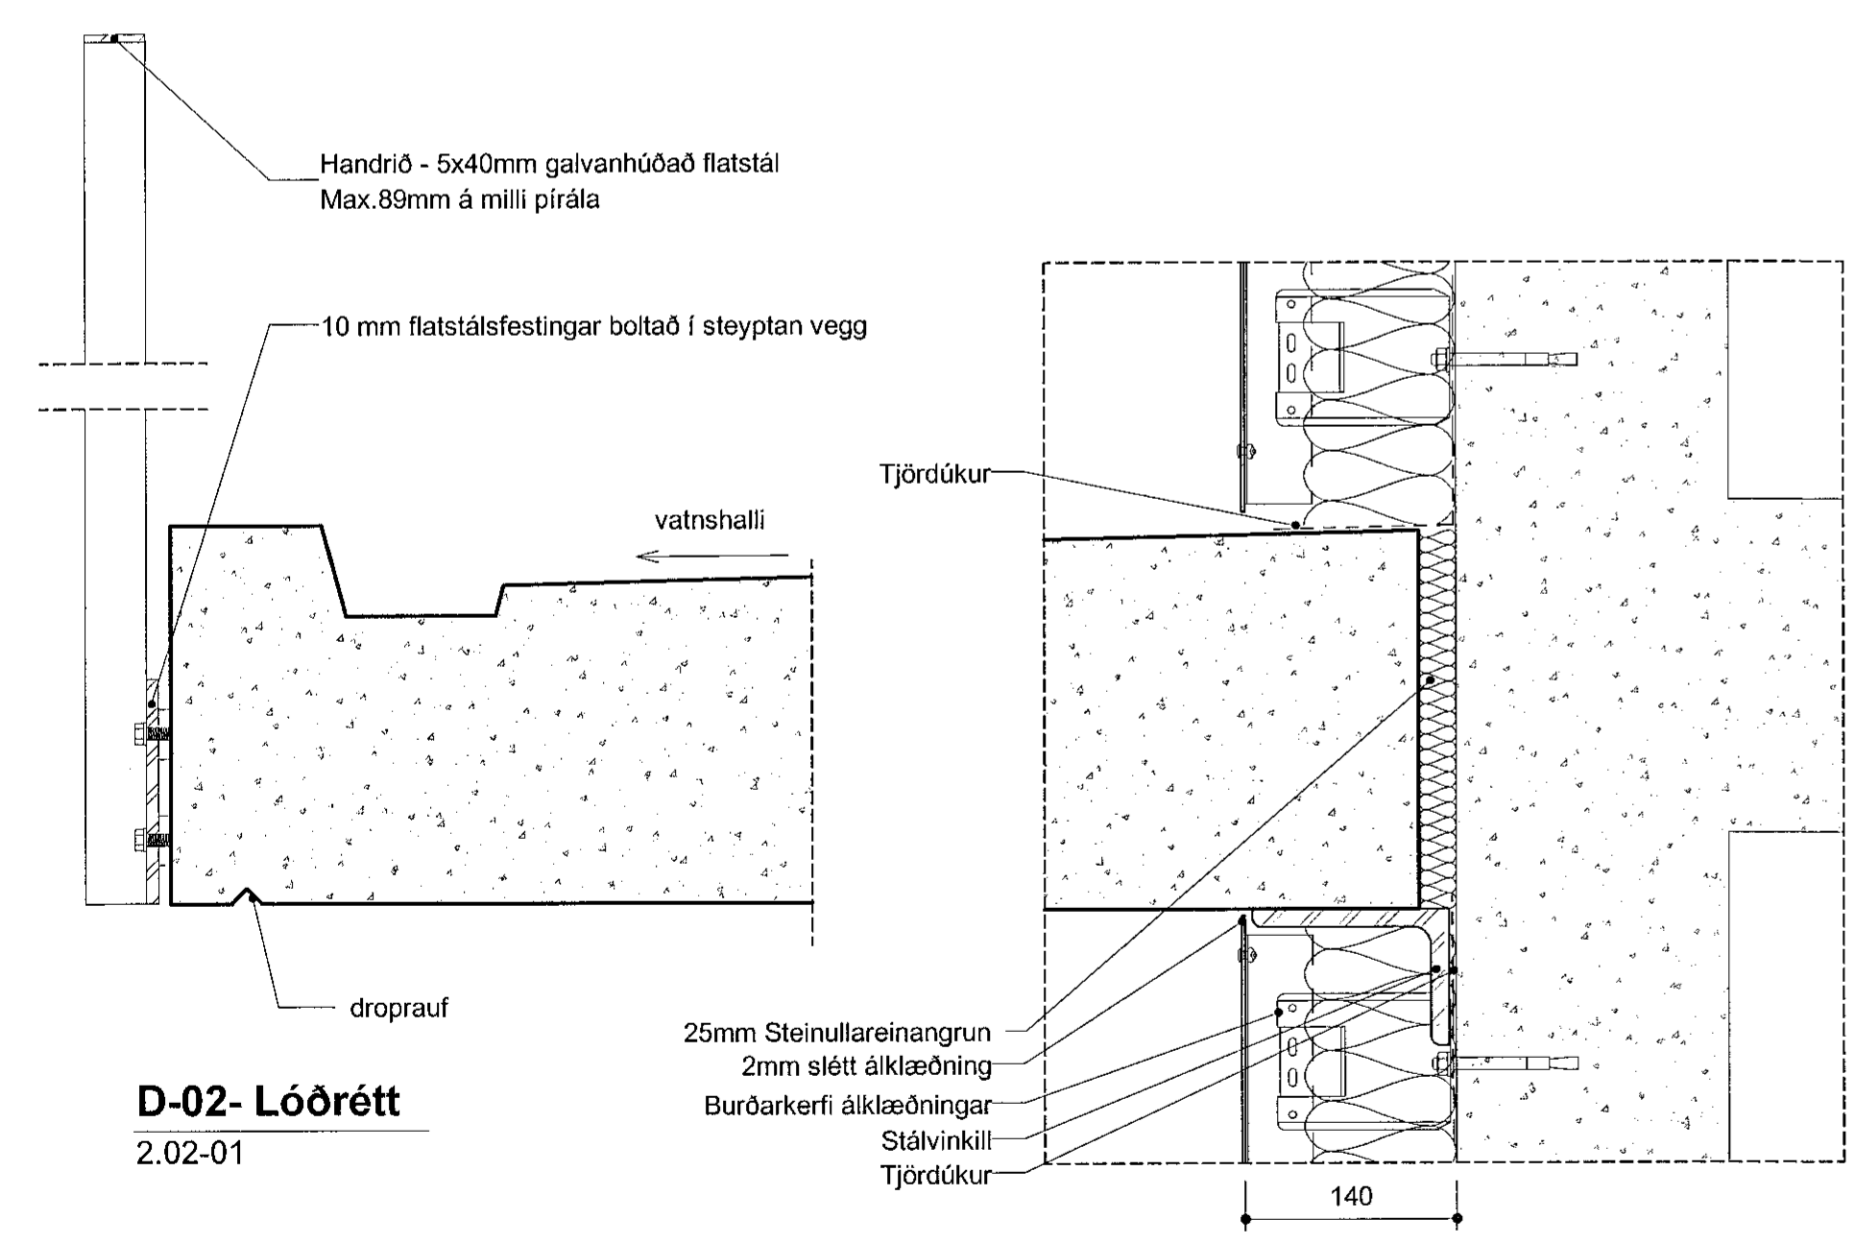


D-02- Lóðrétt
2.02-01

D-03- Lóðrétt
2.02-01

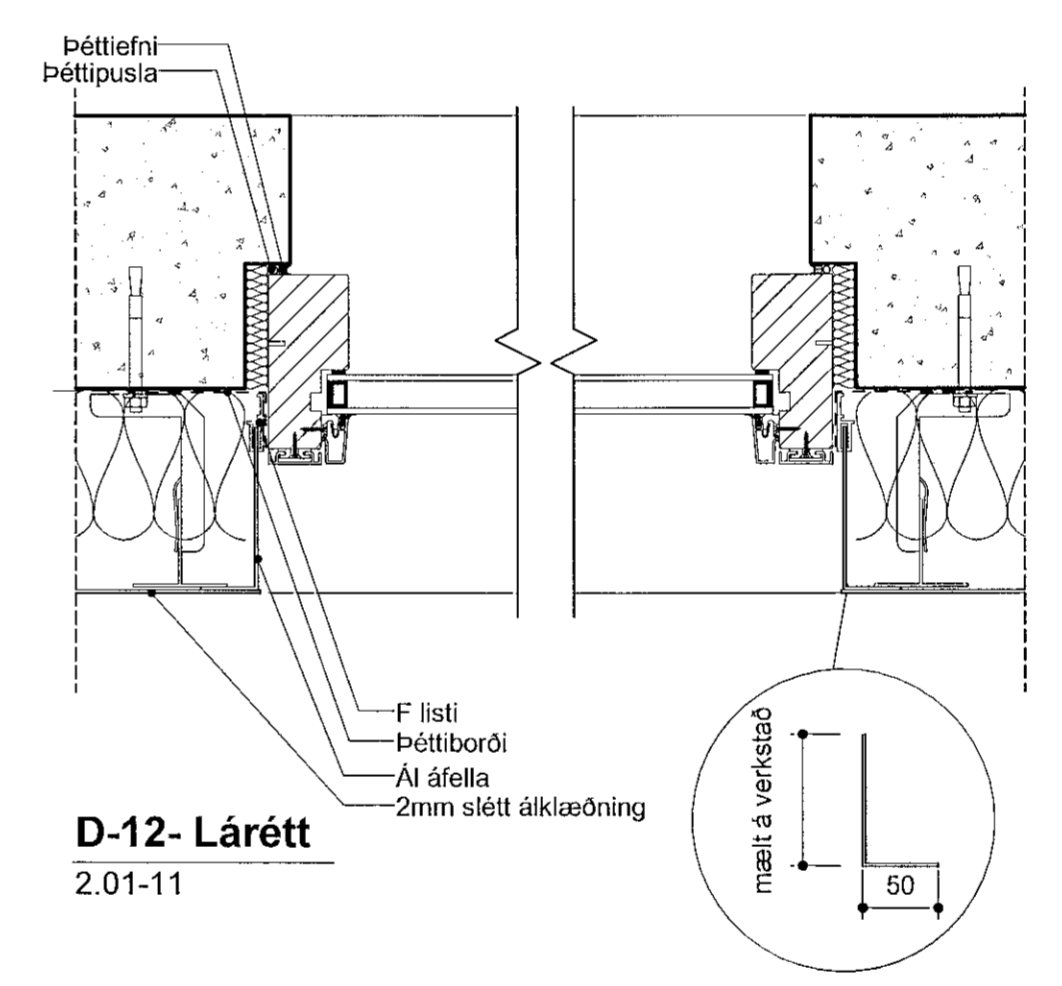


D-12- Lárétt
2.01-11

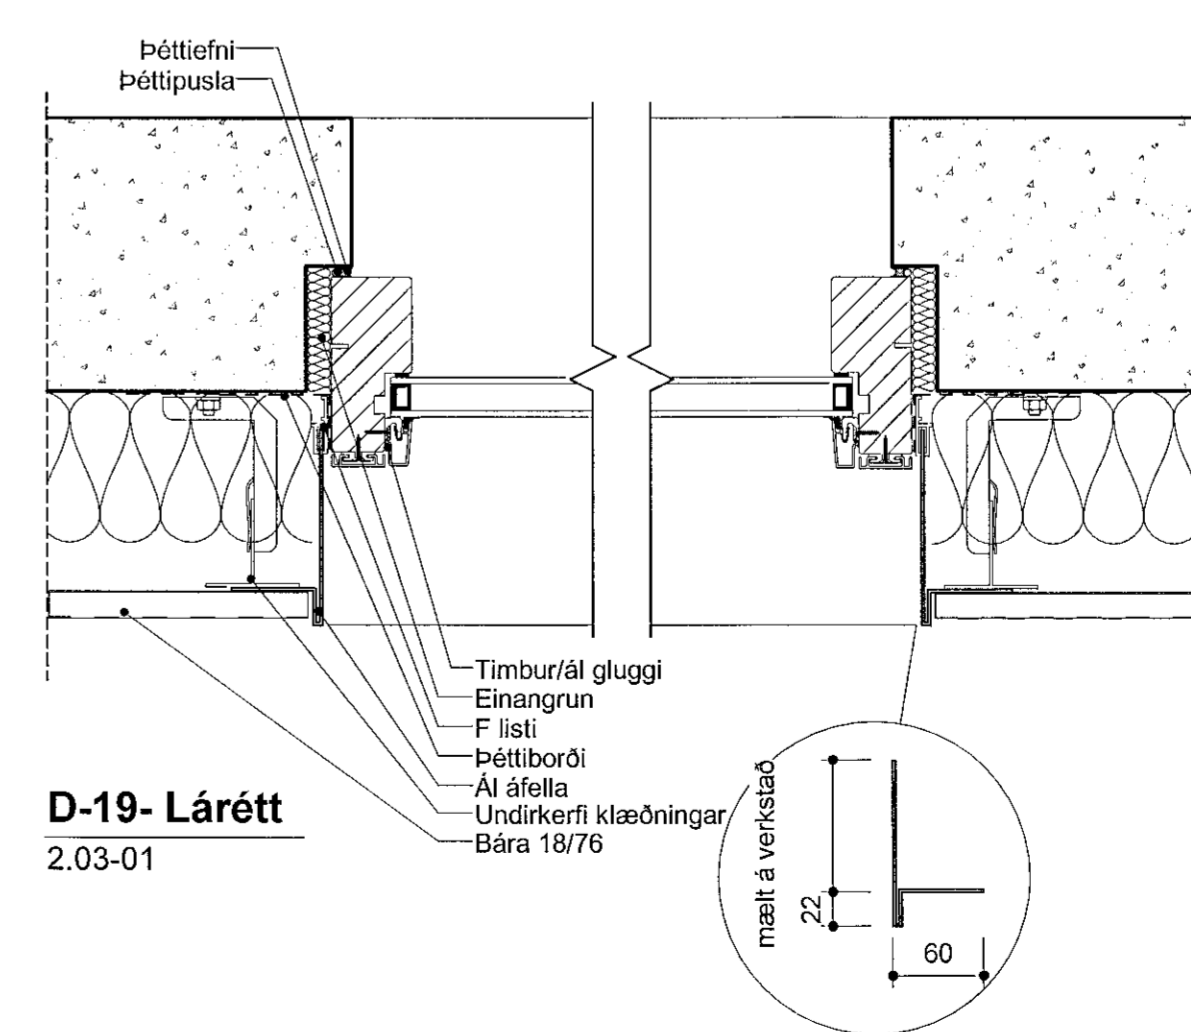

D-19- Lárétt
2.03-01

VERKTEIKNING GERD Á GRUNNI ADALUPPDRATTA SEM SAMPYKKTIR VORU ÞANN: 28 APR 2021
Asgeir Ásgeirsson • tlf. 660 161-5429

BREYTINGAR

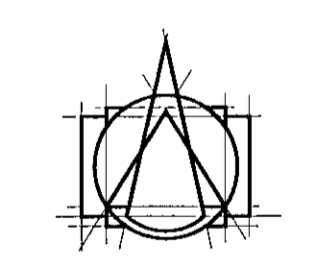

T.ark
ARKITEKTAR
HÁTÚNI 2b - 105 REYKJAVÍK
SÍMI: 540 5700
tark@tark.is - www.tark.is

VERKHEITI
Nónhamar 1-3, 221 Hafnarfj.
Fjölbýlishús
Verkeiðningar

VERK
Deili utanhúss 1

MÁL: 1 : 5
HÁNNAD: AA
YFIRFARIG: ISC
VERKNÖMUR: 753-16
DAGS: 30.06.2021
TEIKNAD: HI
TEIKNINGANÖMUR: 04.2.06-01
G.TG

SAMR. Ásgeir Ásgeirsson / t.ark MAA SAMARK KL.00161-5429