




D-13- Lárétt
2.01-12

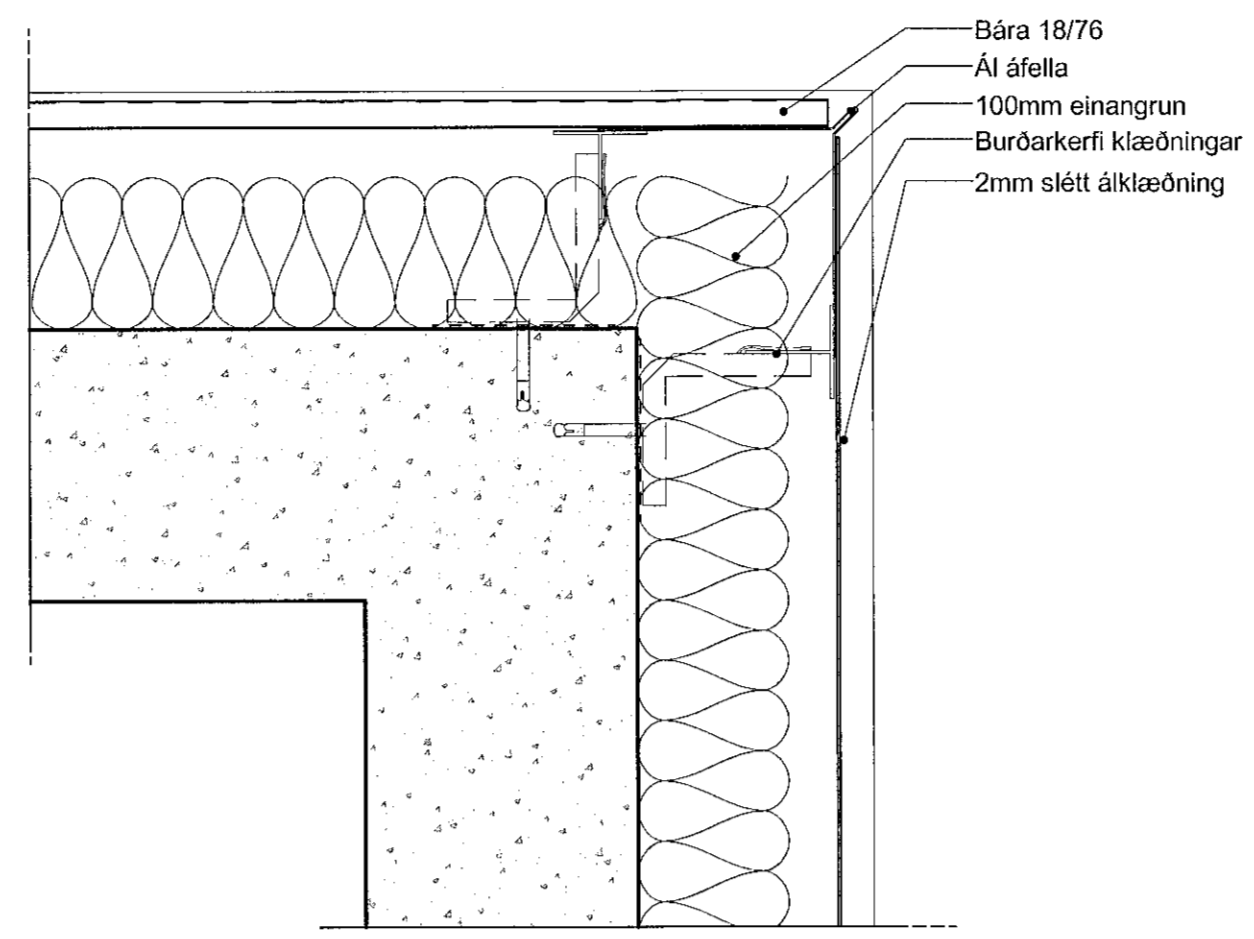


D-14- Lárétt
2.01-12

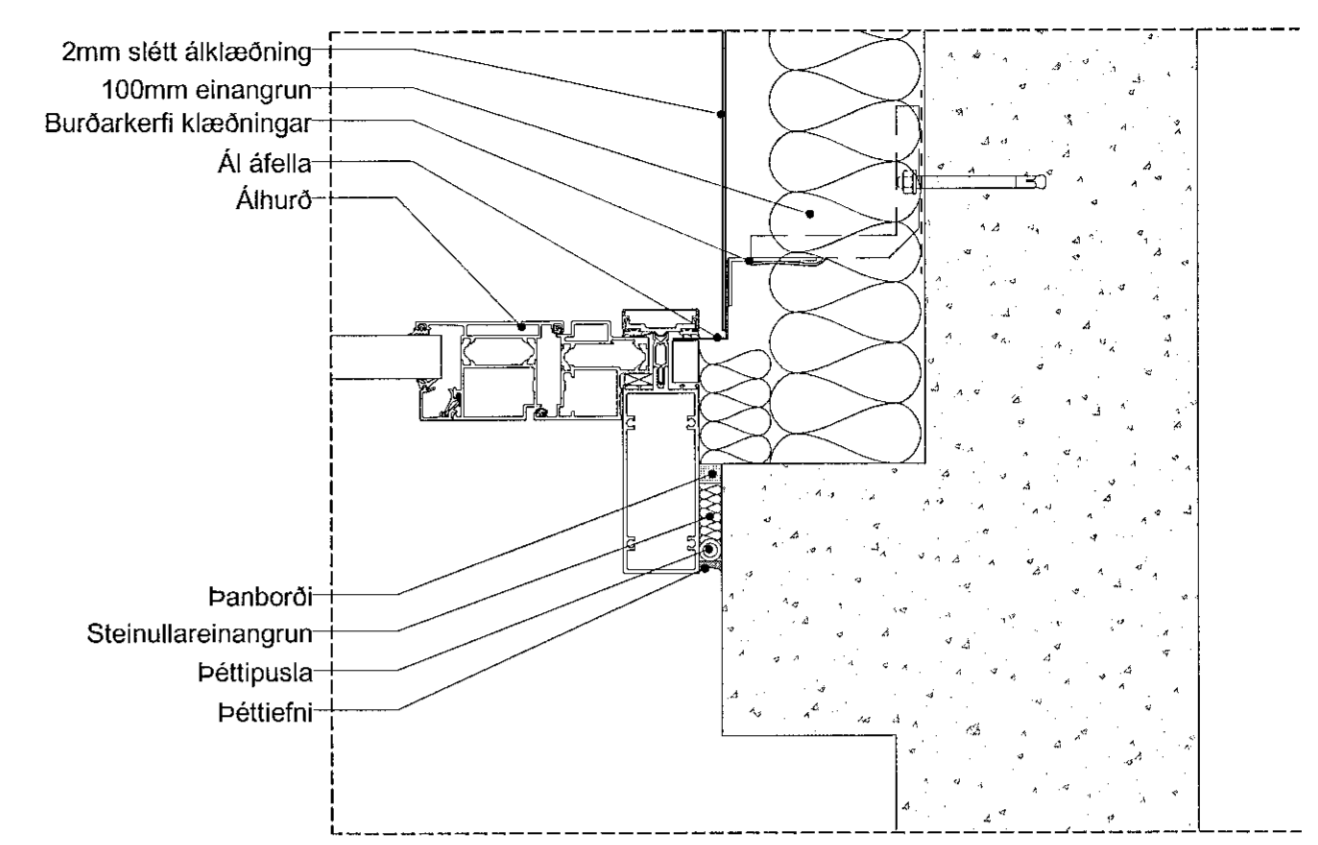

D-15- Lárétt
2.01-11

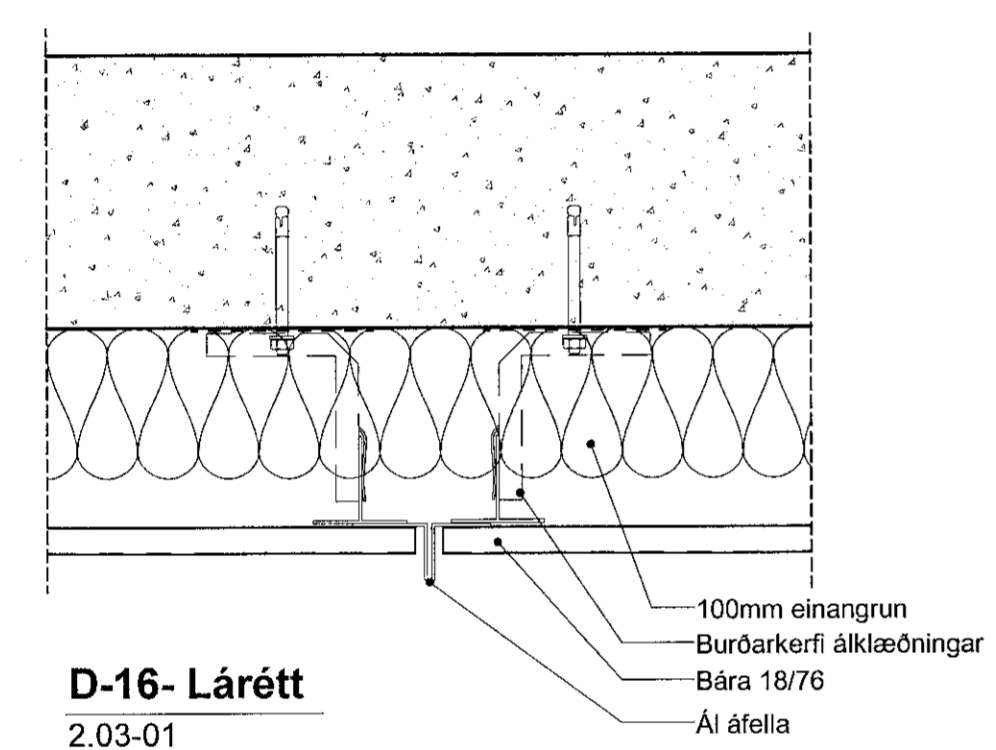


D-16- Lárétt
2.03-01

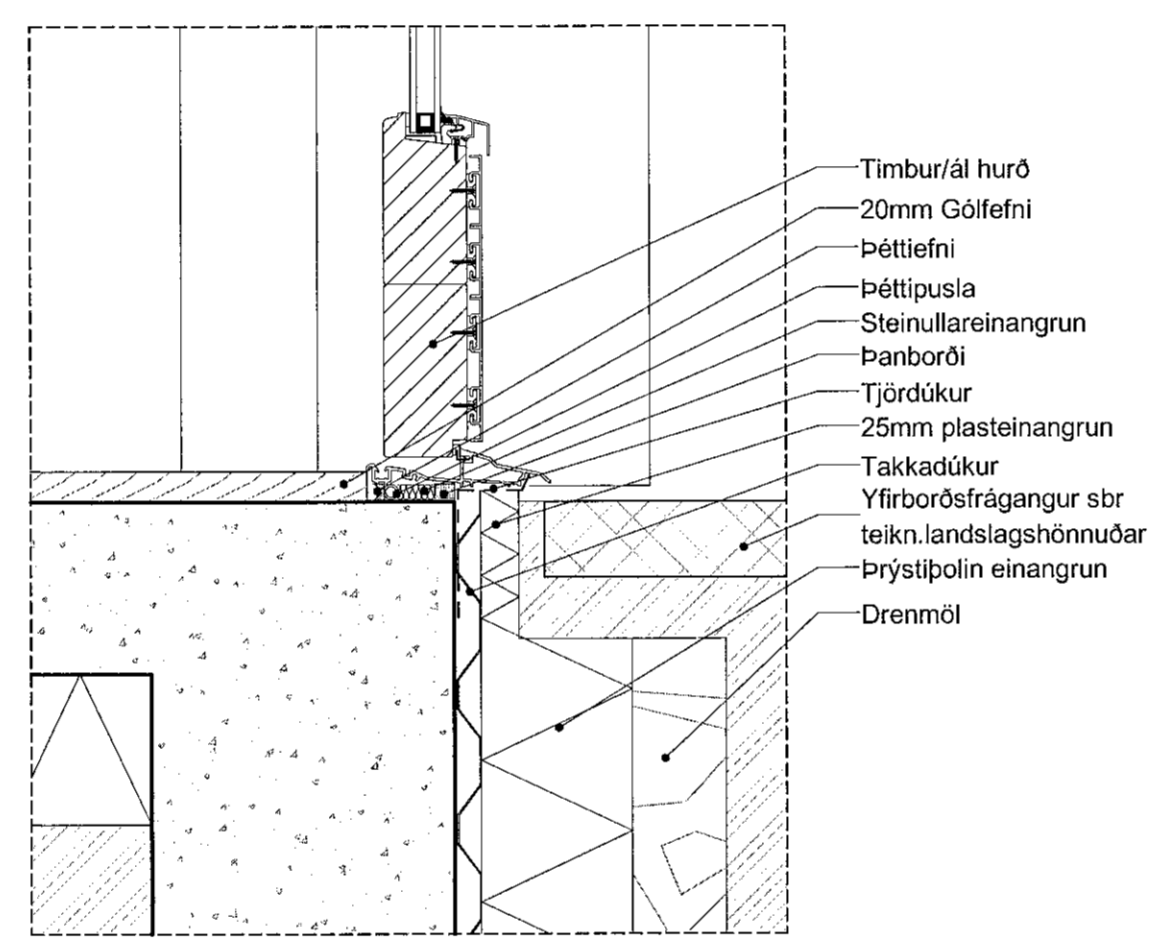

D-17- Lóðrétt
2.01-11

VERKTEIKNING GERD Á GRUNNI ADALUPPDRATTA SEM SAMÞYKKTIR VORU ÞANNA:
28 APR 2021
Ágeir Asgeirsson • kl. 060161-5429

BREYTINGAR

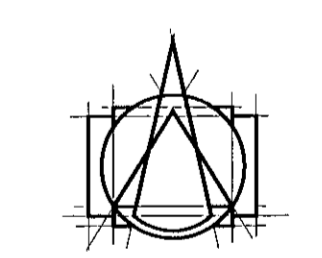

T.ark
ARKITEKTAR
HÁTÚNI 2b - 105 REYKJAVÍK
SÍMI: 540 5700
tark@tark.is - www.tark.is

VERKHEITI
Nónhamar 1-3, 221 Hafnarfj.
Fjölbýlishús
Verkeiðningar

VERK
Deili utanhúss 4

MÁL: 1 : 5
HÁNNAD: AA
YFIRFARID: ISC
VERKNÖMER: 753-16

DAÐSÍ: 30.06.2021
TEIKNAD: HI
TEIKNINGANÖMER: 04
D.FO: 2.06-04

Ágeir Asgeirsson
Ágúst MAA SMARK KL060161-5429