


Móttekið
10. júlí 2023
fl. byggingarfulltrúans í Hafnarfirði
Róbert A. Róbertsson

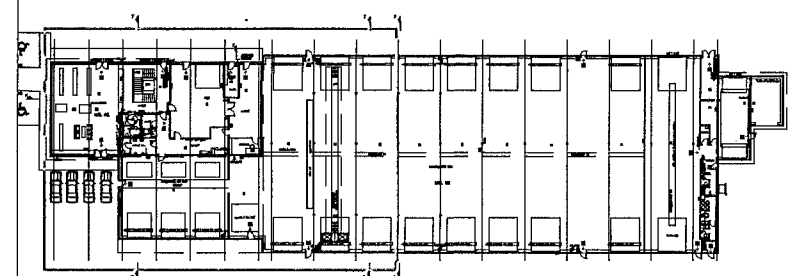

Breytingar	Dags
1	
2	
3	
4	
5	
6	

Dagsetning vinnugrunna
15.11.2022
Dagsetning aðaluppdráttar.

Undirskrift hönnunarstjóra
Kt: 091162-3509
Jón M. Dóttir

 **Voltorka ehf**
Kt: 410606-1860
voltorka@voltorka.is

Helgi Pálsson S:898-4476 helgi@voltorka.is
Baldvín Ó. Gunnarsson S:855-3155 baldvin@voltorka.is

Helgi Pálsson

Verkefni
Einhella 1 mhl-02

Staður
221 Hafnarfjörður

Skýring
Sökkulskaut, botnplata

Hönnun, Helgi Pálsson
Kt. 270963-5019

Mkv 1:75
Teikningarnúmer 400-00-03

Teiknað, Baldvín Ó. Gunnarsson

Útgáfudagsetning, 01.06.2023

Land nr.203416 Blaðastærð A1

Verknúmer 2022-105.2 Útgáfa A