
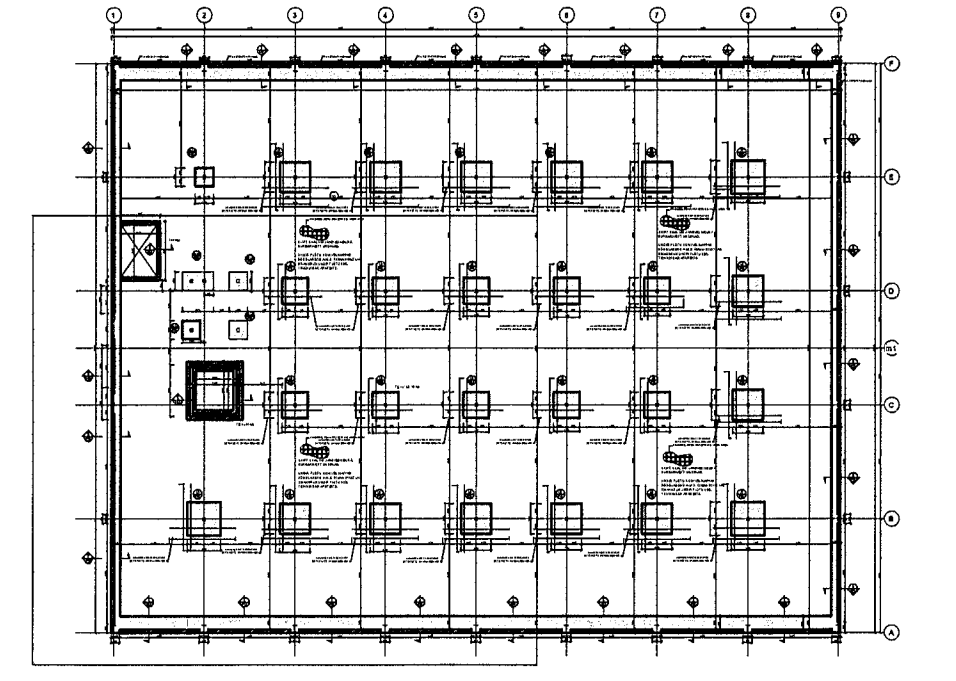


MÓTTEKID
23. JÚNÍ 2023
Byggingartulltrúningur

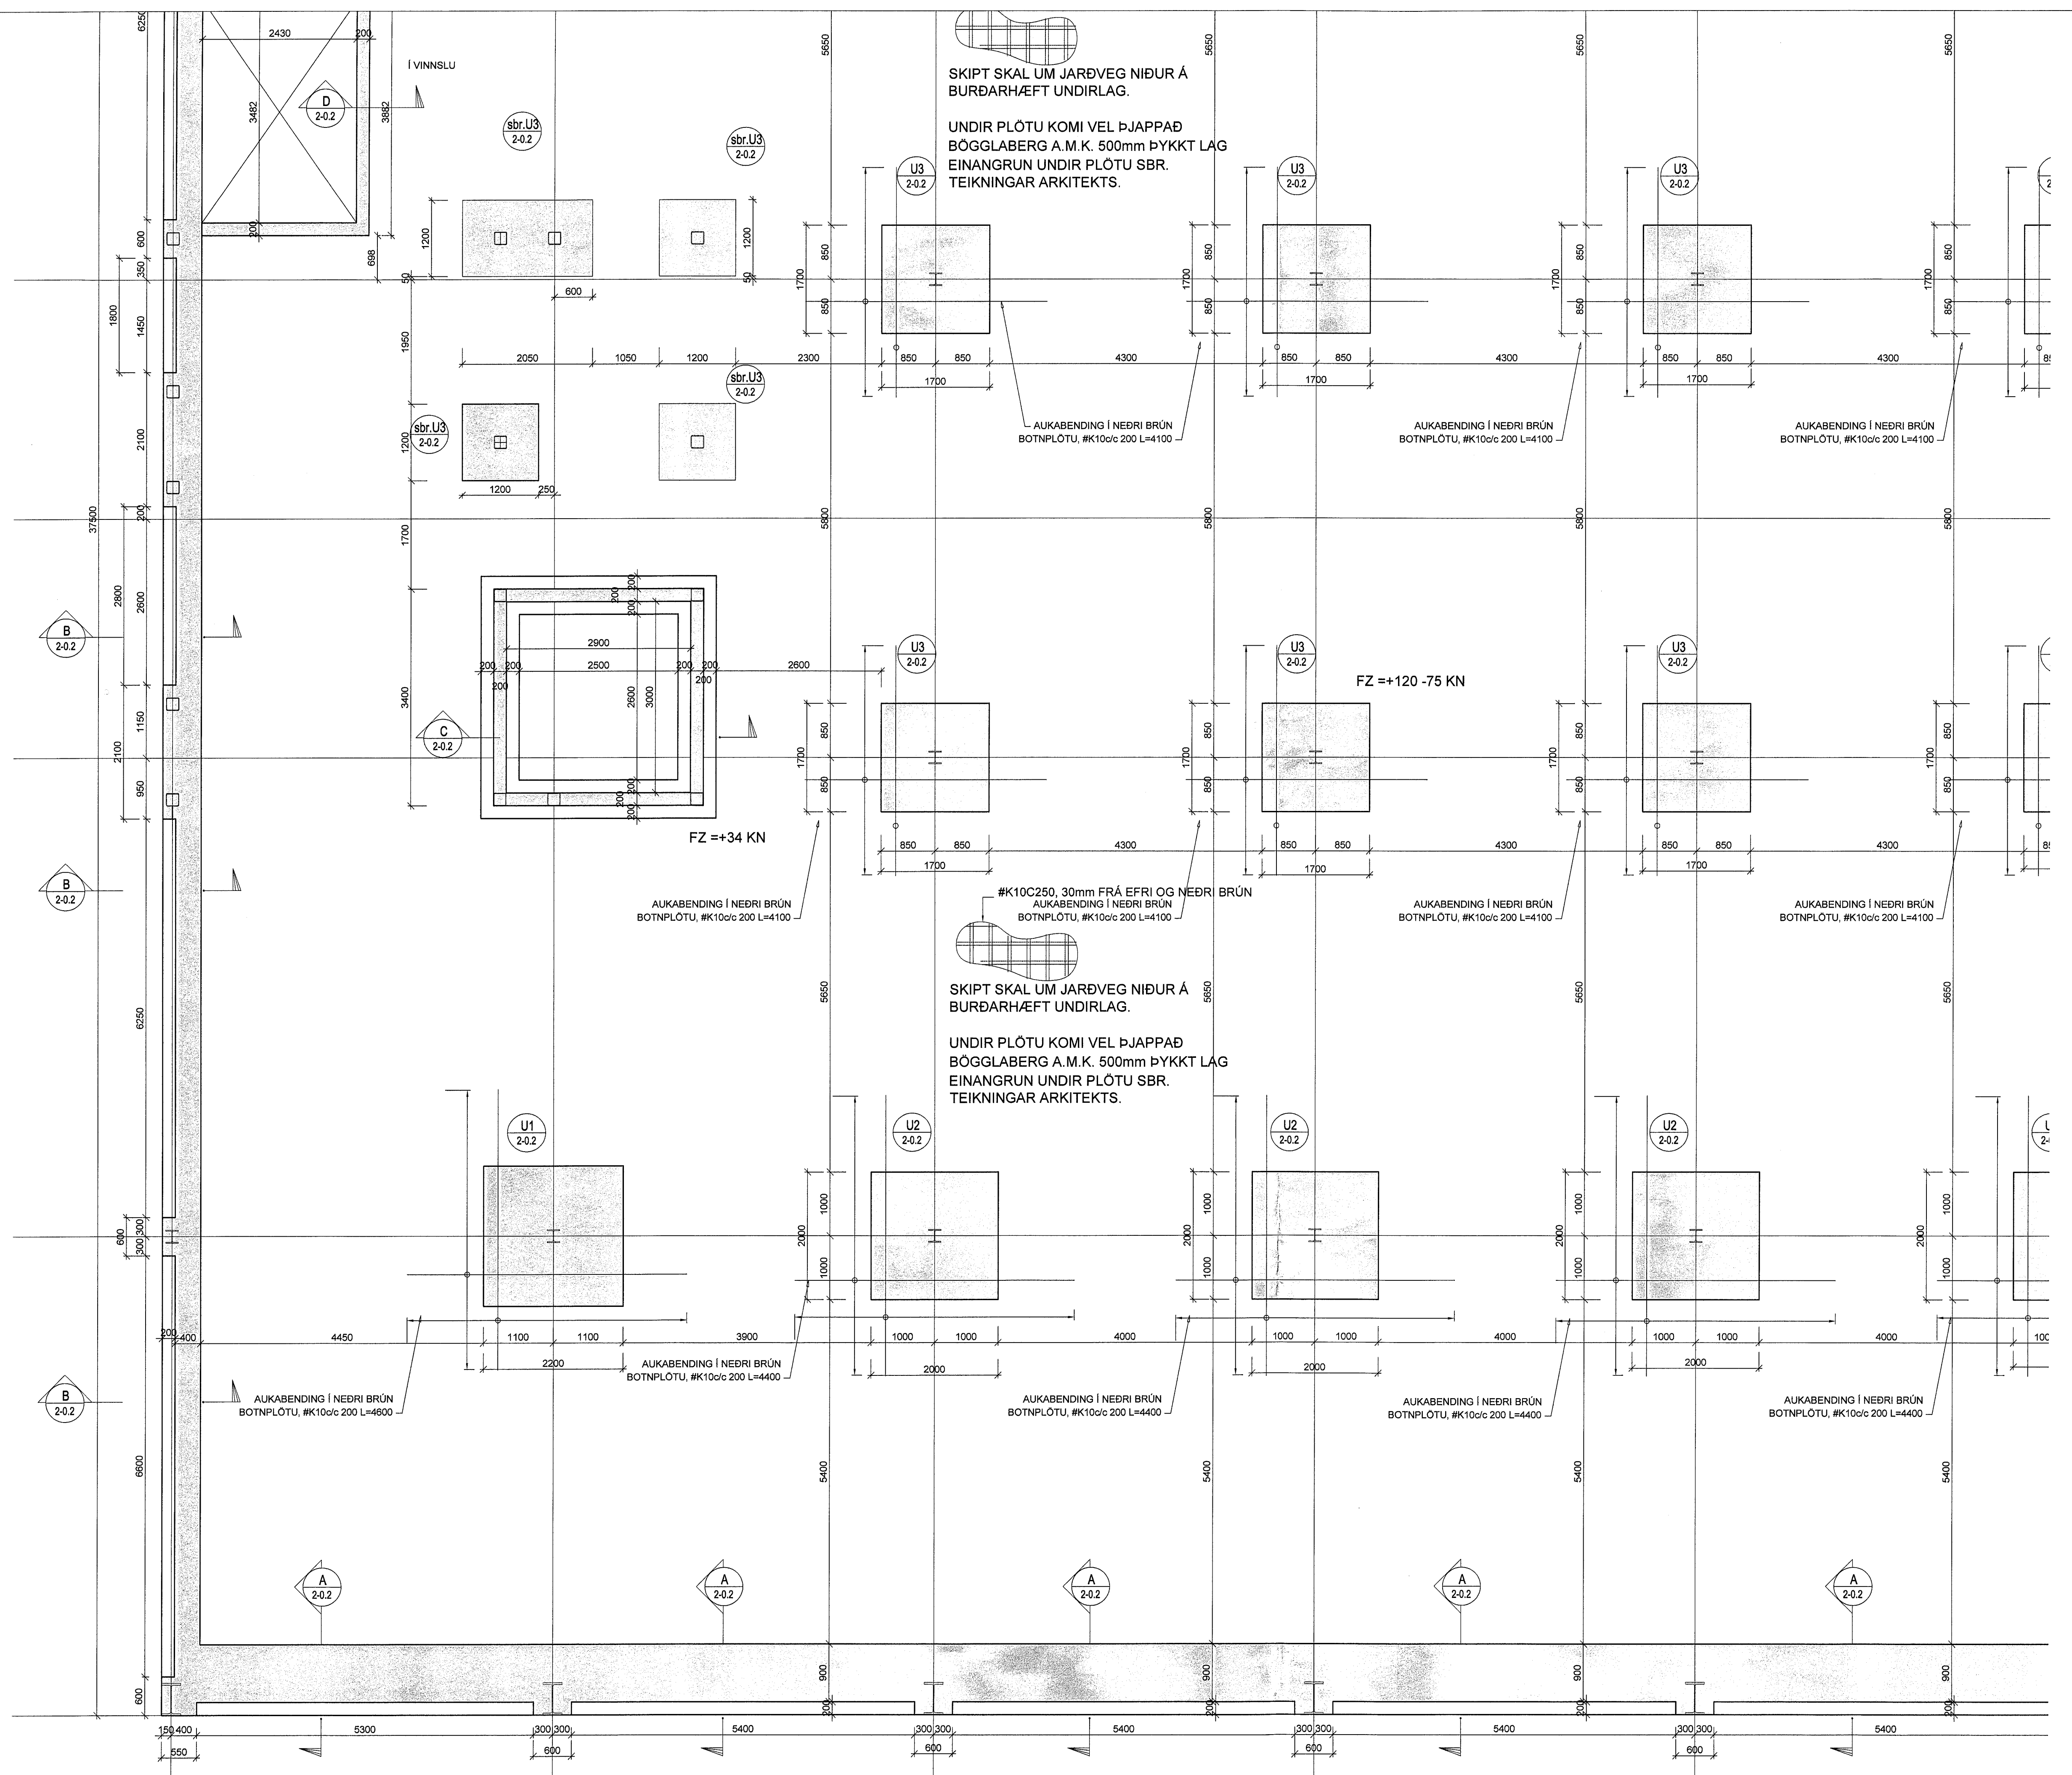

LYKILMYND

Verkfræðistofa Ívars Haukssonar ehf.
Suðurlandsbraut 46, 108 Reykjavík.
Sími: 695-4337
e-mail: ivar@vha.is
www.vha.is
Kennitala: 540212-2790

VÍH

Hannað i.H. Teiknað i.H. Samþykkt: *[Signature]*
Kennitala 110383-5339

STÁLHELLA 14
HAFNARFIRÐI
BURÐARVIRKI
SÖKKLAR
LYKILMYND

| | | |
|--------------|----------------------------|------------------|
| Mkv. 1/50 | Tekn. nr. 2-0.1C | Verk nr. 1255 |
| 1/500 | | |

Aritun samræmingarhönnuðar / hönnunarskjórs: *[Signature]* Útgáfa Daga.
A JÚN '23

