


Útflit - Austur 50 hl  
 m.k.v. 1 : 50

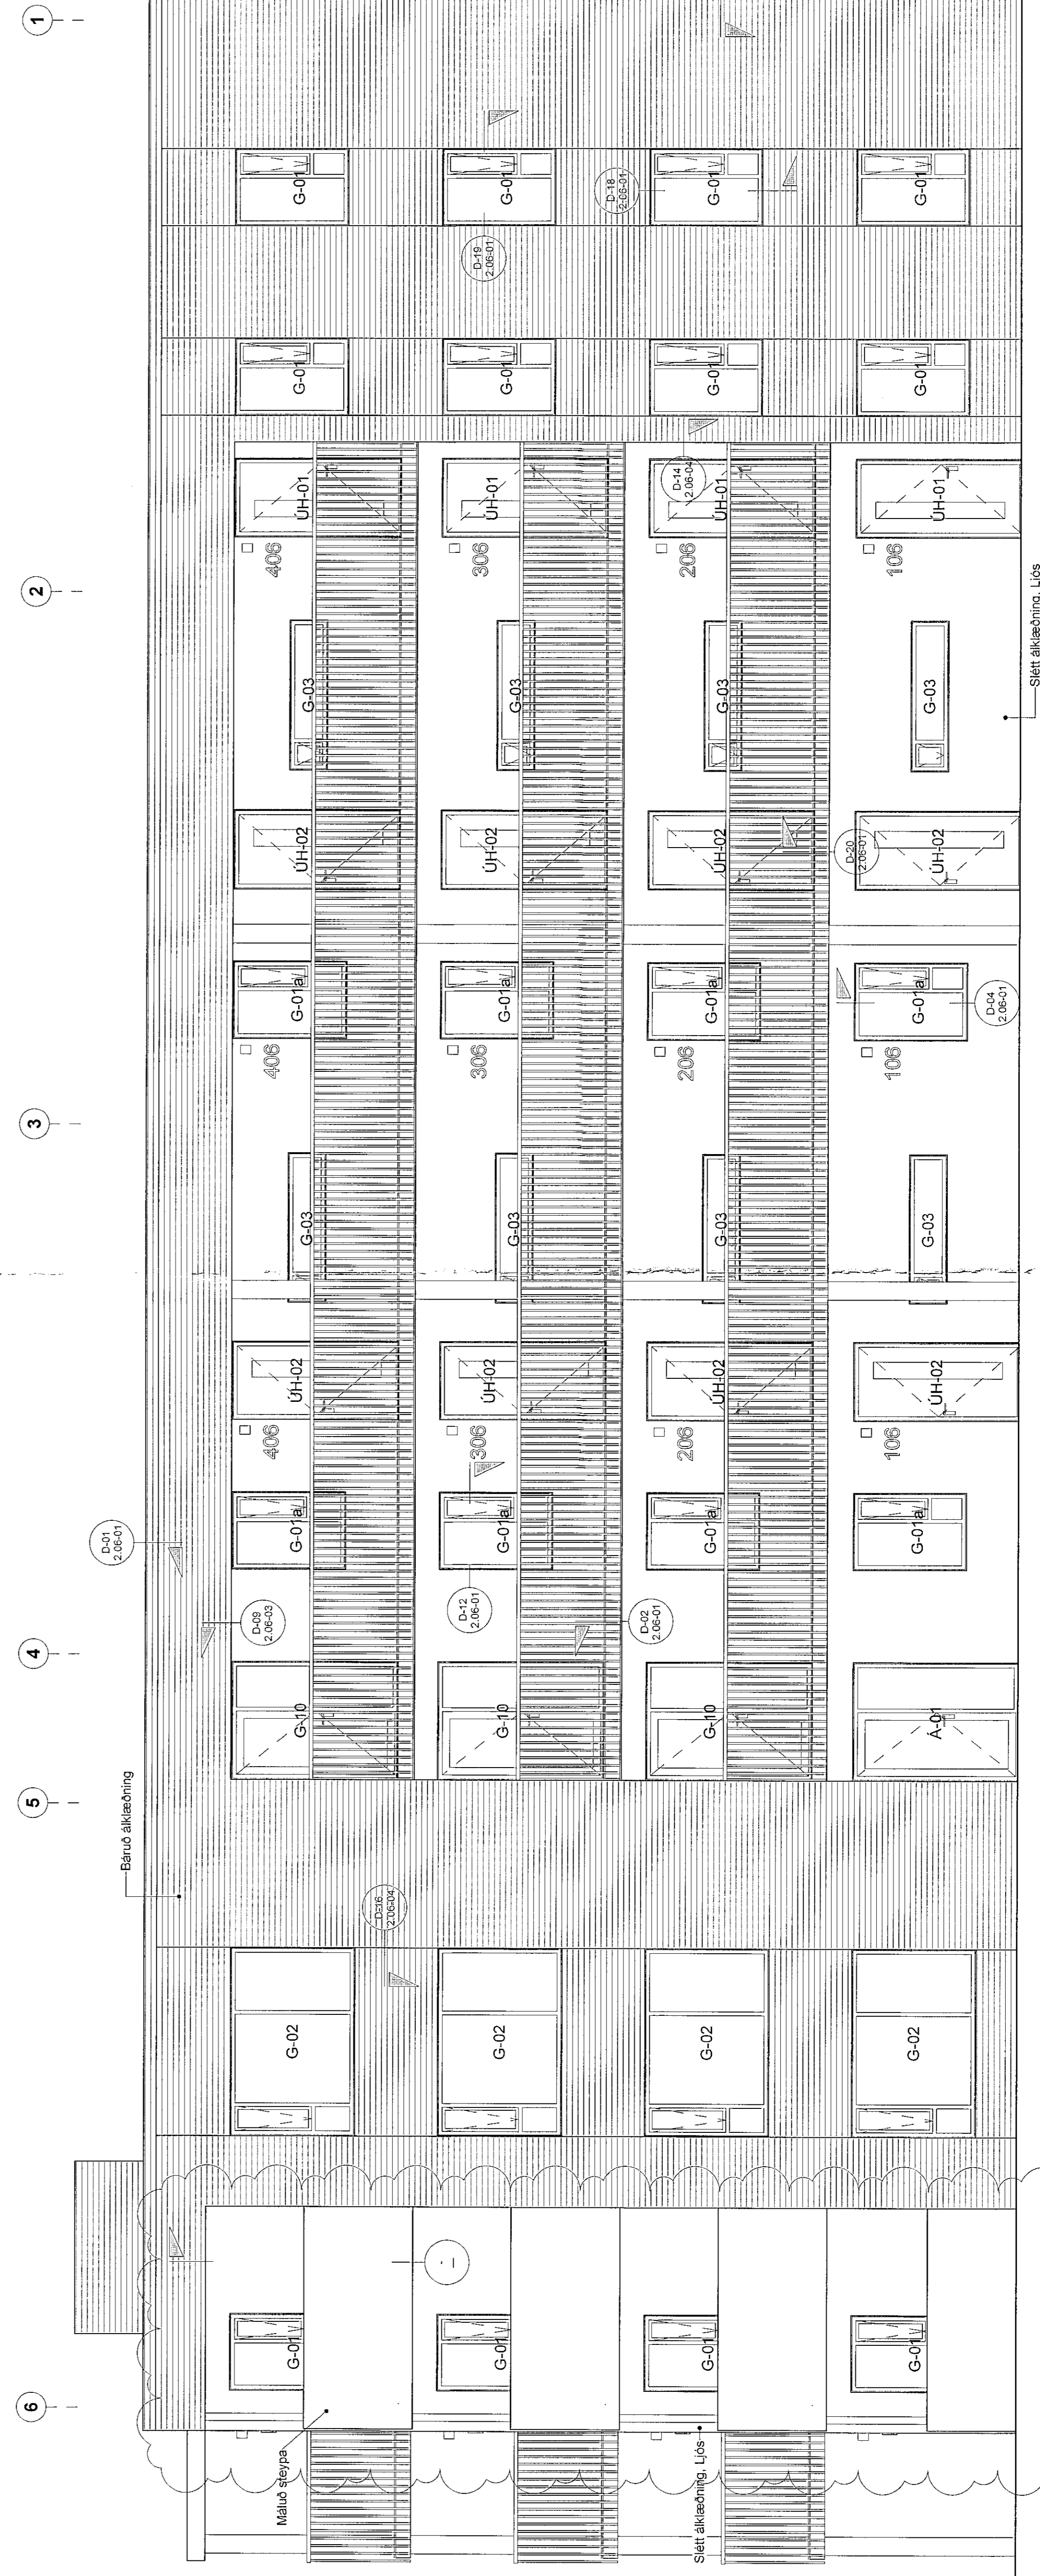

Útflit - Norður 50 hl  
 m.k.v. 1 : 50