



Mhi 01

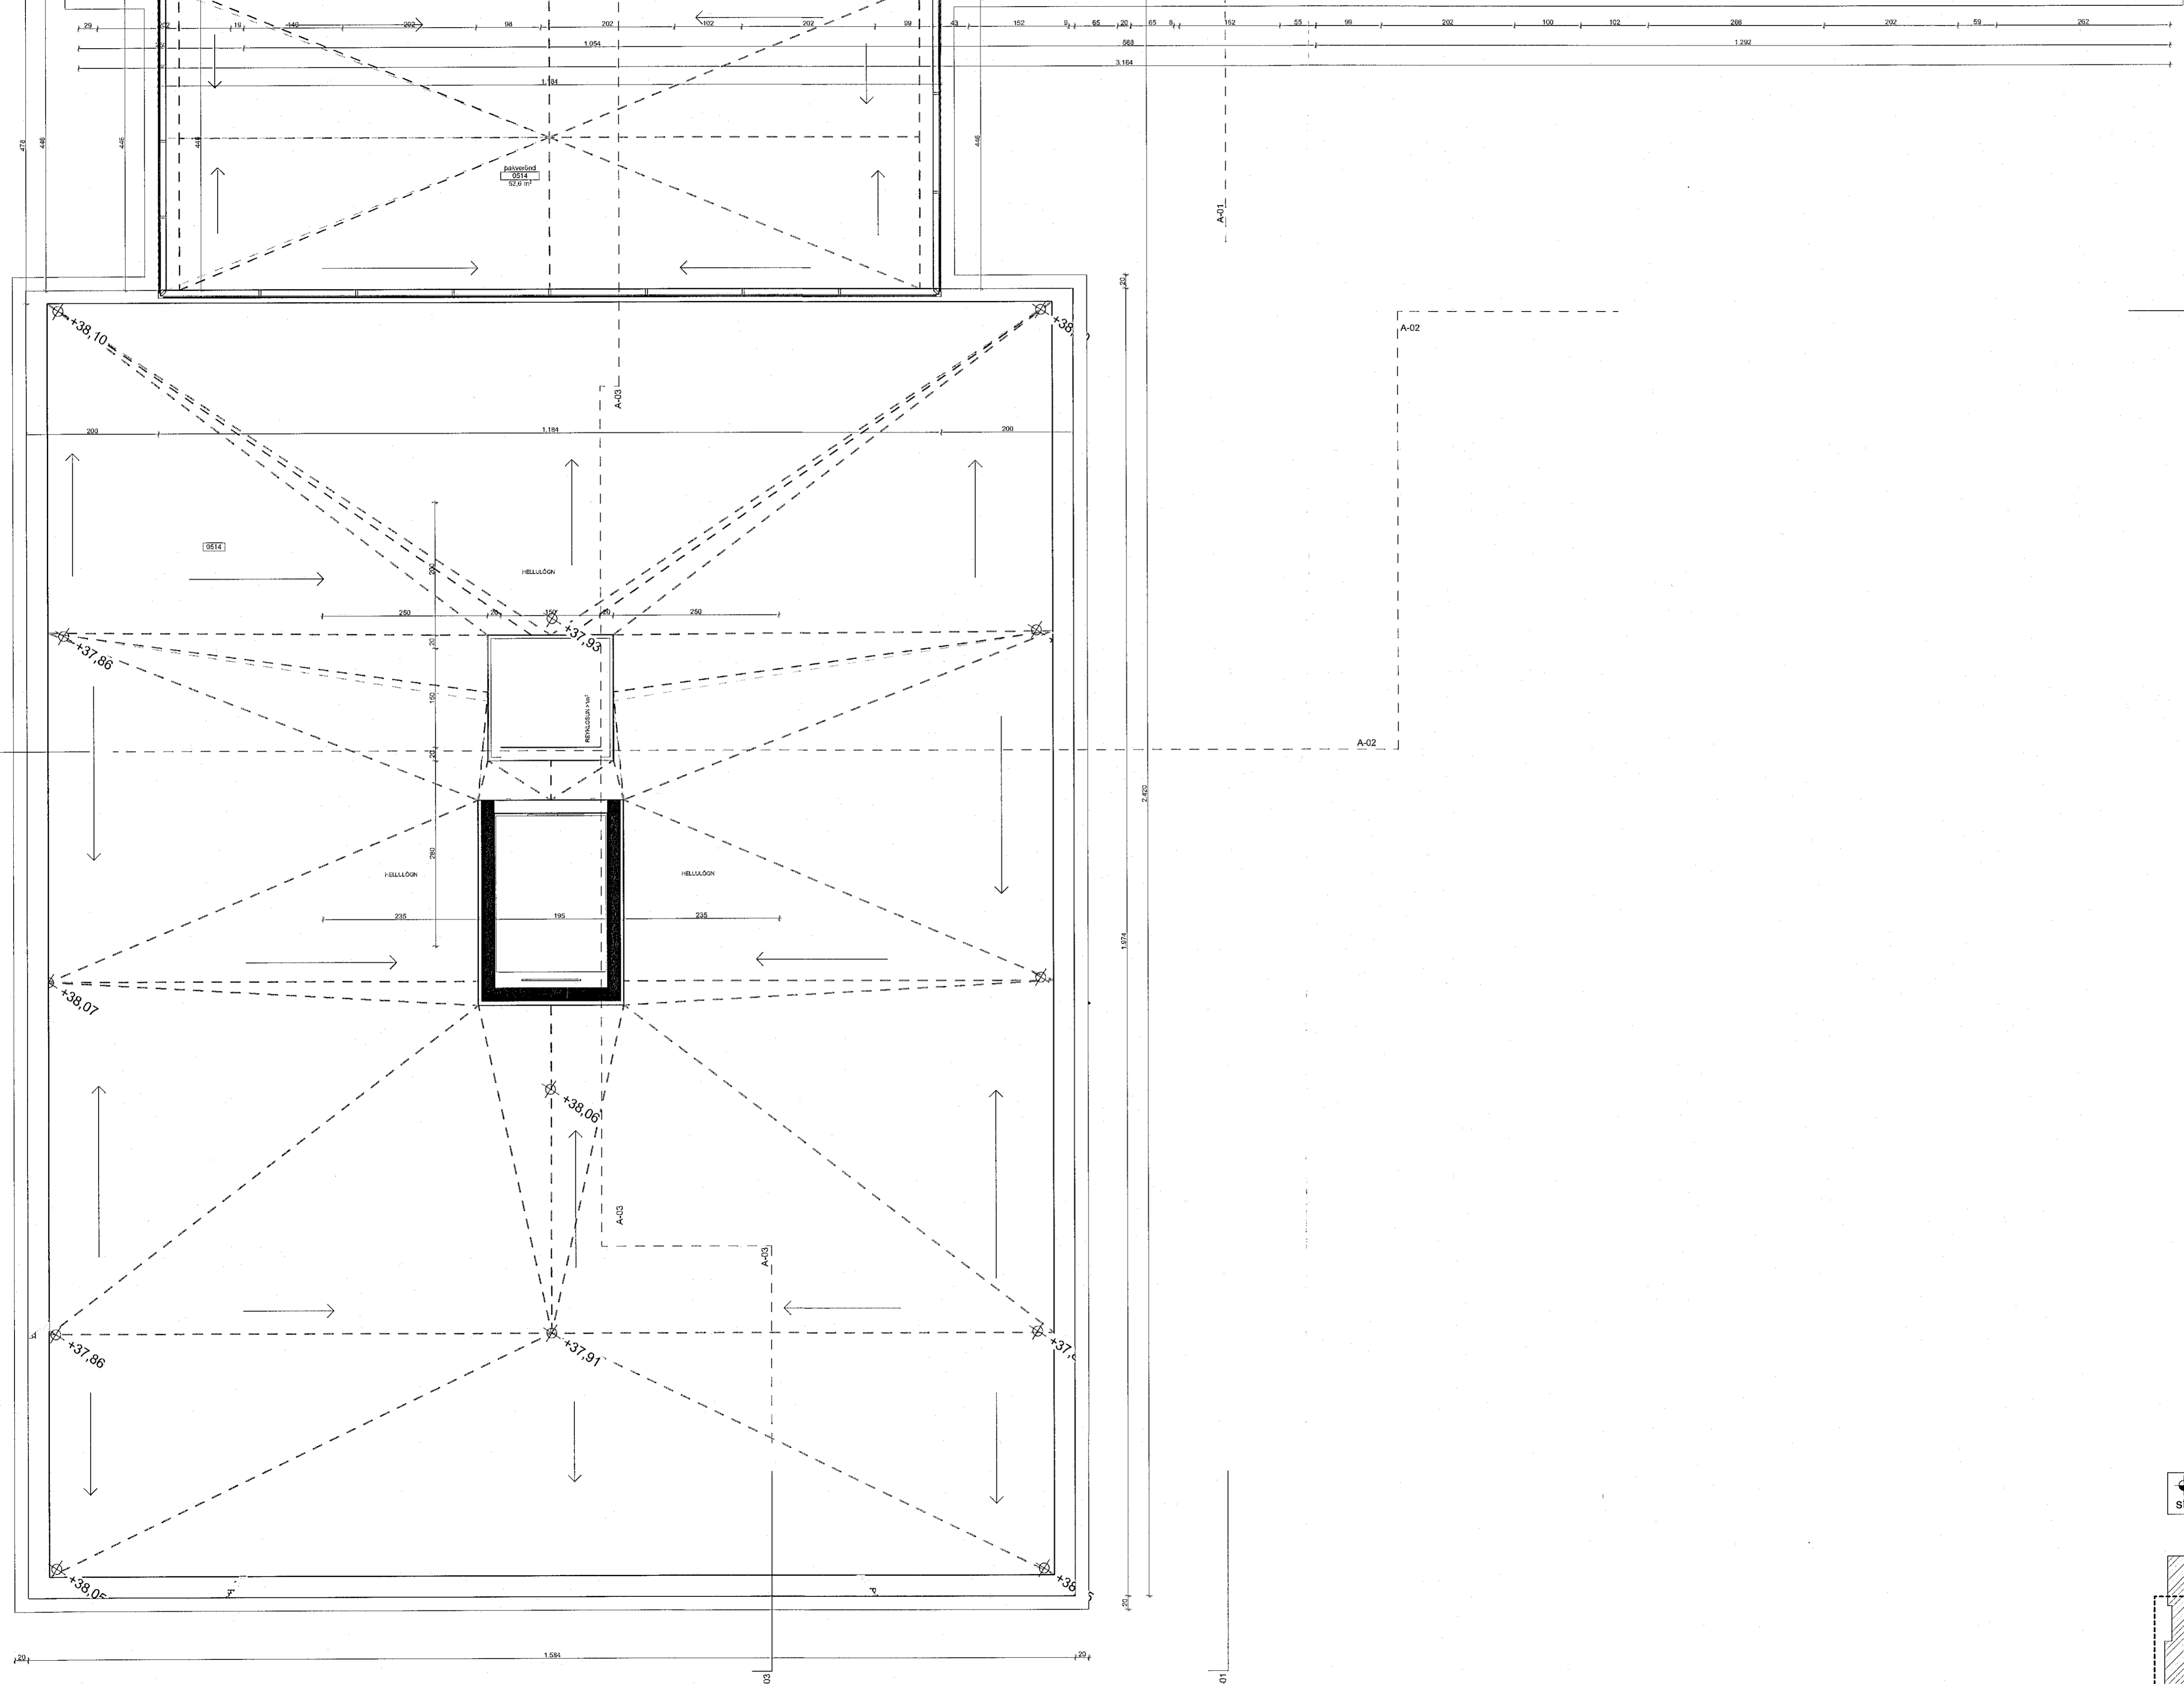

A-02



REV.	BREYTINGAR	dag.

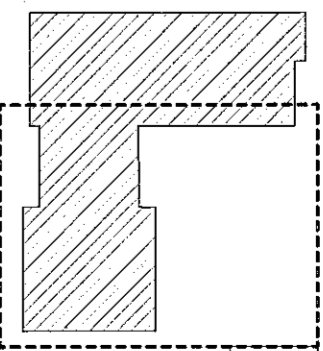

**+Arkitektar**  
Hringhamar 9-11  
Hafnarfjörður  
Grunnmynd // S.HVED // 5H.2

dag. 22.7.2022  
mkv. 1:50  
teikn. AB, AK, ÁK, AMK  
verkt. 2201

Óvill skemmyltil á stafrun. Það skil samband við höfund af samþykkingu gætt.

Handtökufrýðingarskipti 020366 3389 h@plusark.is  
Pál Hjaltason arkitekt 070859 2119 ph@plusark.is  
Faski 0031 101 Reykjavík 562-5959 www.plusark.is

AV.1.10

5H.2