



H.02 Hurðir - Inni																
Heiti	H-01	H-01	H-02	H-03	H-04	H-05	H-06	H-07	IH-01	IH-02	IH-03	IH-03	IH-04	IH-04	IH-05-G	IH-05-G
Magn	6	2	1	3	2	1	1	3	20	16	63	55	2	2	24	12
B x H	960x2.070	960x2.070	980x2.070	1.680x2.900	1.680x2.550	1.980x2.550	1.980x2.550	1.680x2.550	960x2.070	960x2.070	850x2.065	850x2.065	860x2.060	860x2.060	860x2.070	860x2.070
Umferðarrým B x H	910x2.045	910x2.045	930x2.045	980x2.240	980x2.240	980x2.240	980x2.240	980x2.240	910x2.045	910x2.045	800x2.040	800x2.040	780x2.020	780x2.020	810x2.045	810x2.045
Gatmál	980x2.080	980x2.080	1.000x2.080	1.700x2.910	1.700x2.560	2.000x2.560	2.000x2.560	1.700x2.560	980x2.080	980x2.080	880x2.080	880x2.080	880x2.080	880x2.080	880x2.080	880x2.080
Grunnmynd																
Útlit á lamahlö																
Brunakröfur	EI-30CS	EI-30CS	EI-120CS	EI-30CS				EI-30CS	EI-30CS	EI-30CS						
Opnun	L	R	L	L	L	L	R	L	R	L	L	R	L	R	R	L

H.02

Hurðir - Inni

1:1

Hindrunarlaus umferðarbreidd allra inngangsdryra bygginga skal minnst vera 0,83 m og samsvarandi hindrunarlaus hæð minnst 2,07 m.
Hindrunarlaus umferðarbreidd allra svaladyra skal minnst vera 0,80 m og samsvarandi hæð minnst 2,00 m.

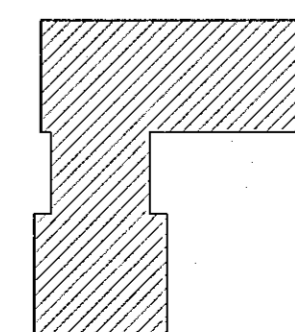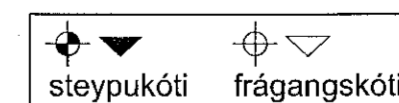

A	Breytingar á hæð og fjölda hurða vegna niðurtækis koft.	2022.07.05
REV.	BREYTINGAR	dags.

+Arkitektar

Hringhamar 9-11

Hafnarfjörður

Hurðir - Inni

dags. 12.04.2022

mkv. 1:1

teikn. AB, AK, ÁK, AMK

verknr. 2201

Ör míl samnýtt á stöðum. Hafa skal samband við hönnuð ef ósamræmi gerir.

Haraldur Ingvarsson arkitekt 030956-3389 hi@plusark.is
Páll Hjaltason arkitekt 070859-2119 ph@plusark.is
Fiskilóló 31 101 Reykjavík 562-5959 www.plusark.is

TEIKNING 51 AF 67
AV.7.2

Byggingarútdráttur / teikning
24. ÁGÚ. 2022
Samþykkt þann