
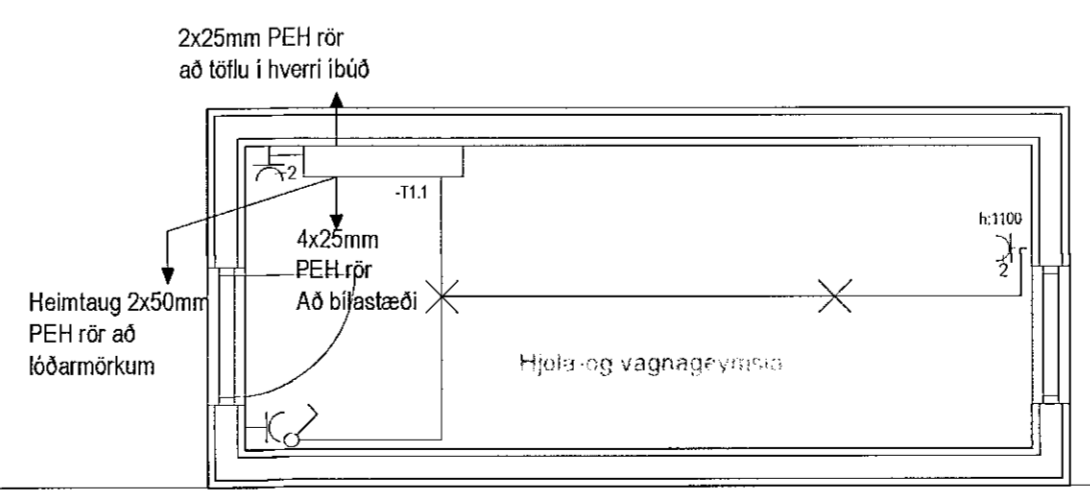


Undirskrift aðalhönnuðar / samræmingarhönnuðar

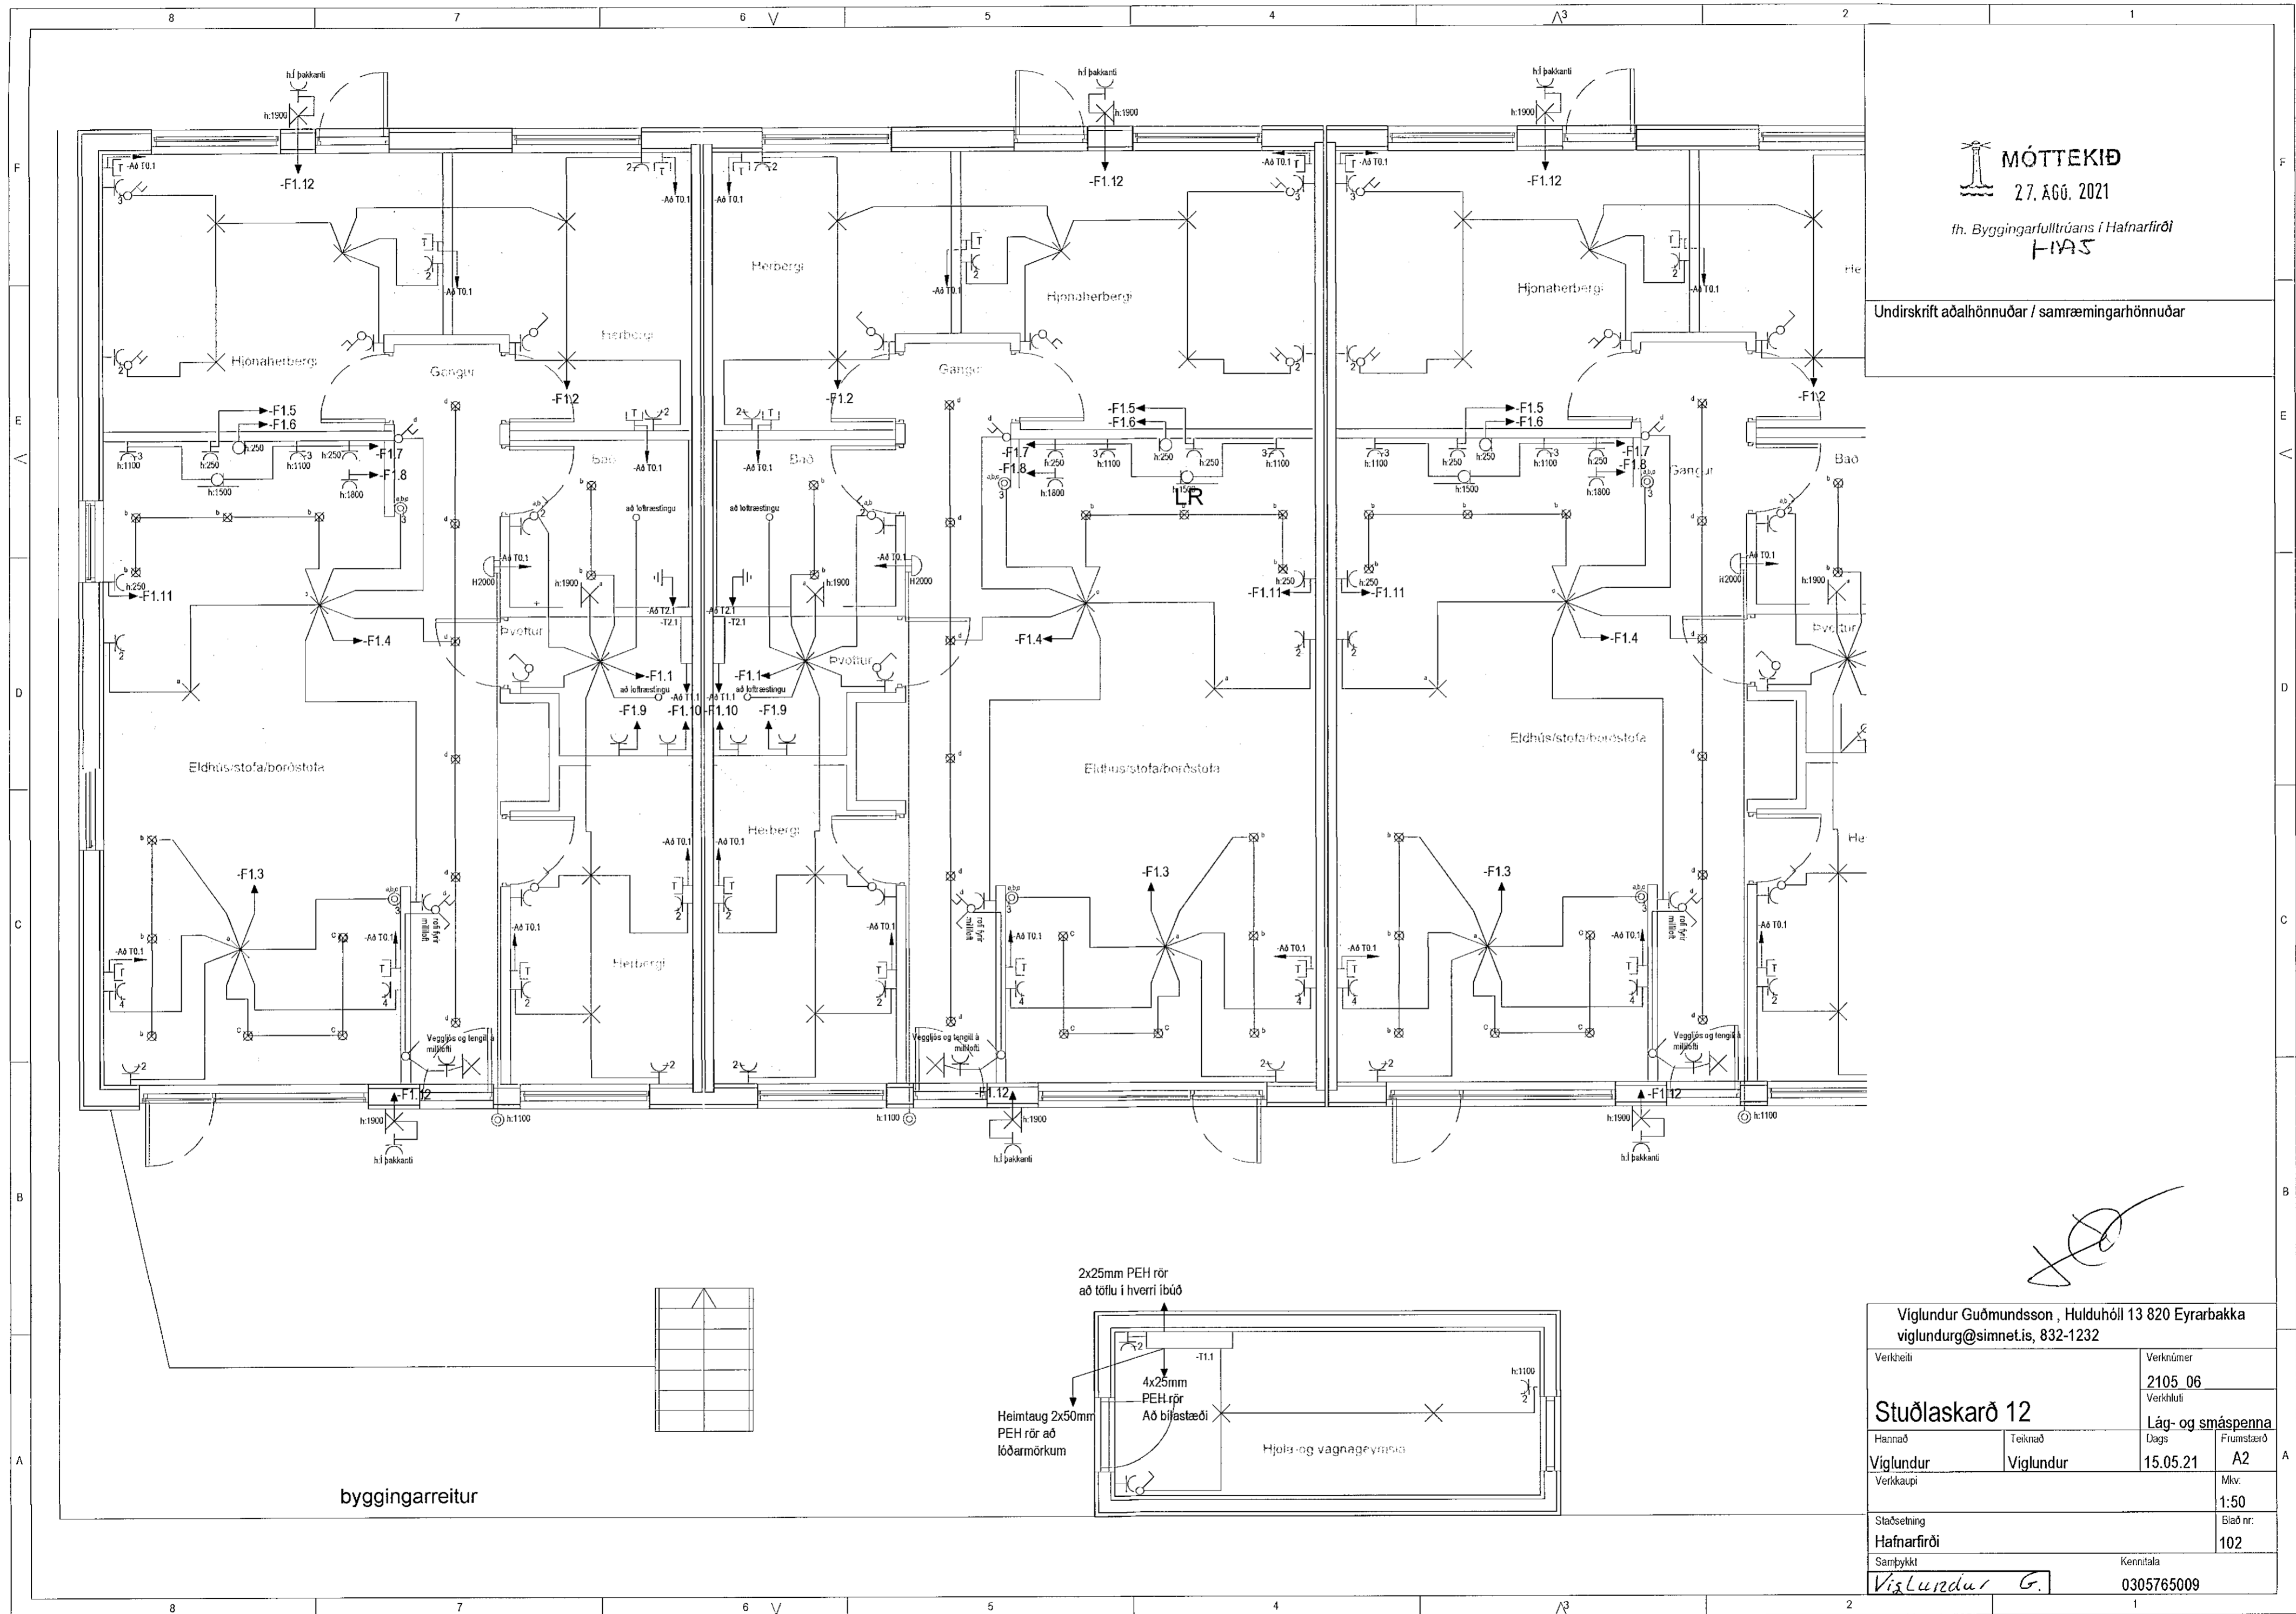

byggingarreitur

Viglundur Guðmundsson, Hulduhóll 13 820 Eyrarbakka viglundur@simnet.is, 832-1232			
Verkhelti	Verknúmer	2105_06	
Verkhliut		Lág- og smáspenna	
Hannad	Teiknad	Dags	Frumstarð
Viglundur	Viglundur	15.05.21	A2
Verkkaupi	Mkv.		1:50
Staðsetning	Bláð nr.		102
Hafnarfirði	Kennitala		0305765009
Samþykkt	Viglundur G.		